

Owner:

Children's Hospital Housing Partners, LP

309 Cumberland Ave.
Suite 203
Portland, Maine 04101

CONSTRUCTION MANAGER:

WRIGHT-RYAN CONSTRUCTION

10 DANFORTH STREET
PORTLAND, ME 04101
TEL: (207) 773-3625

ELM TERRACE

68 HIGH STREET
PORTLAND, MAINE

Project No: 09428

Drawing Title:
MISC DETAILS

Scale:

Date: ISSUED SEPTEMBER 8, 2011


Revisions:

- △ MAINE HOUSING CONCEPT SUBMISSION 02-01-2011
- △ HISTORIC PRESERVATION SUBMISSION 03-23-2011
- △ 50% MAINEHOUSING REVIEW 04-01-2011
- △ 90% MAINEHOUSING REVIEW 06-03-2011
- △ NPS SUBMISSION 07-01-2011
- △ ISSUED SEPTEMBER 8, 2011


Drawing Number:

A7.13


9/7/2011 10:54 AM

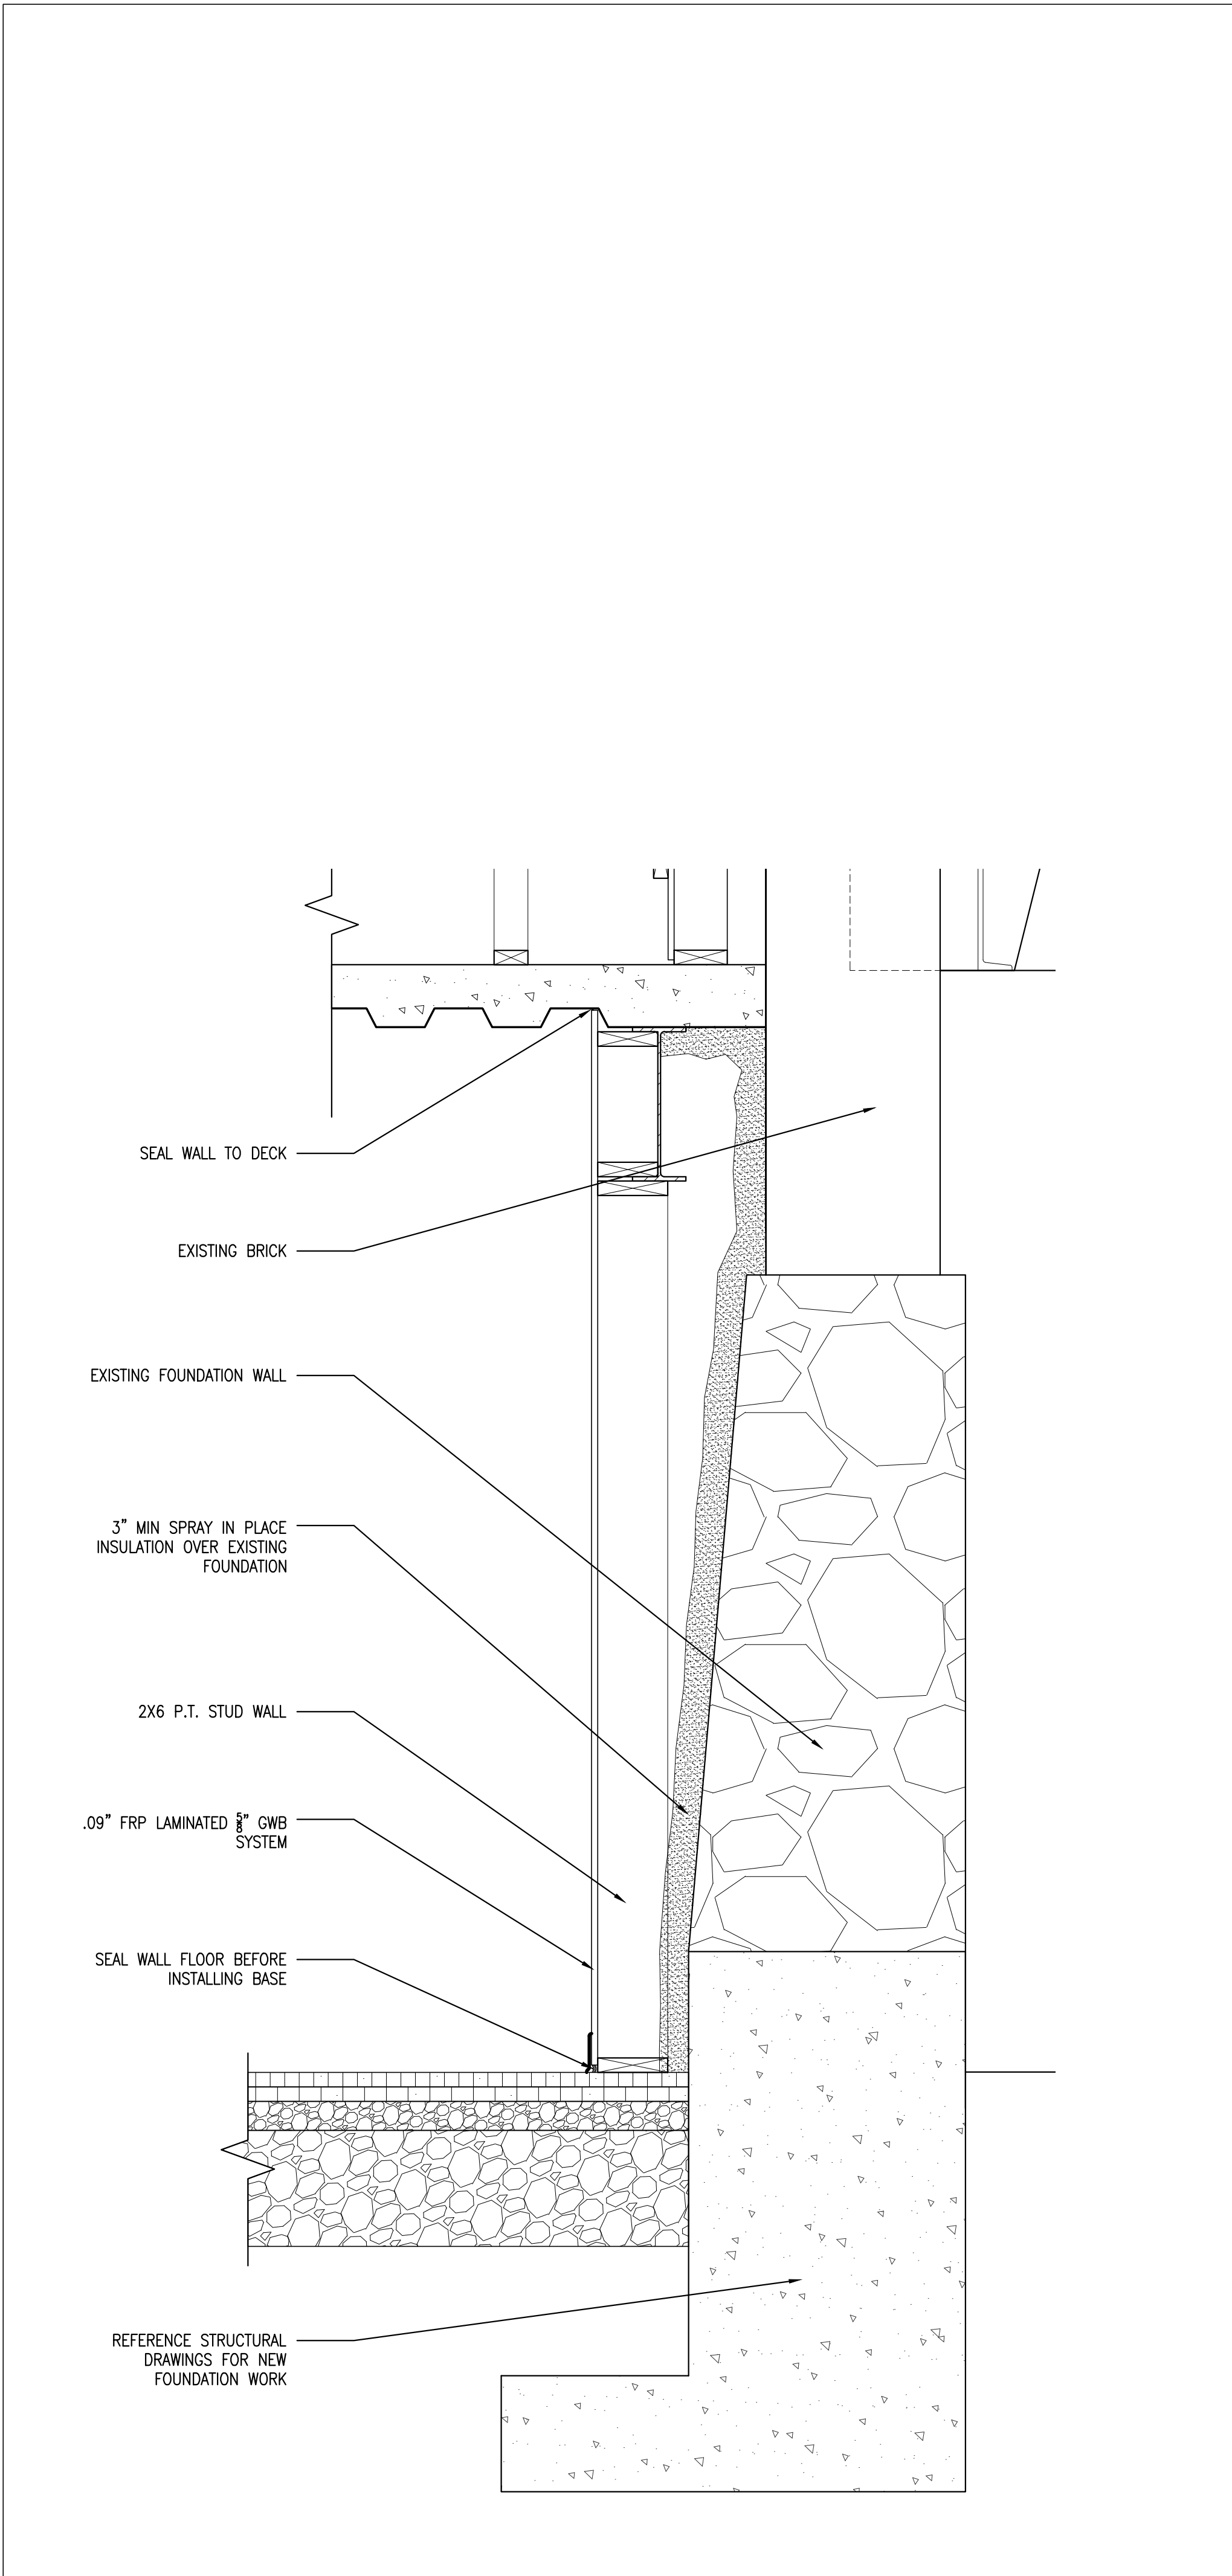

4 GARAGE INTERIOR WALL
REFERENCED FROM: SCALE:

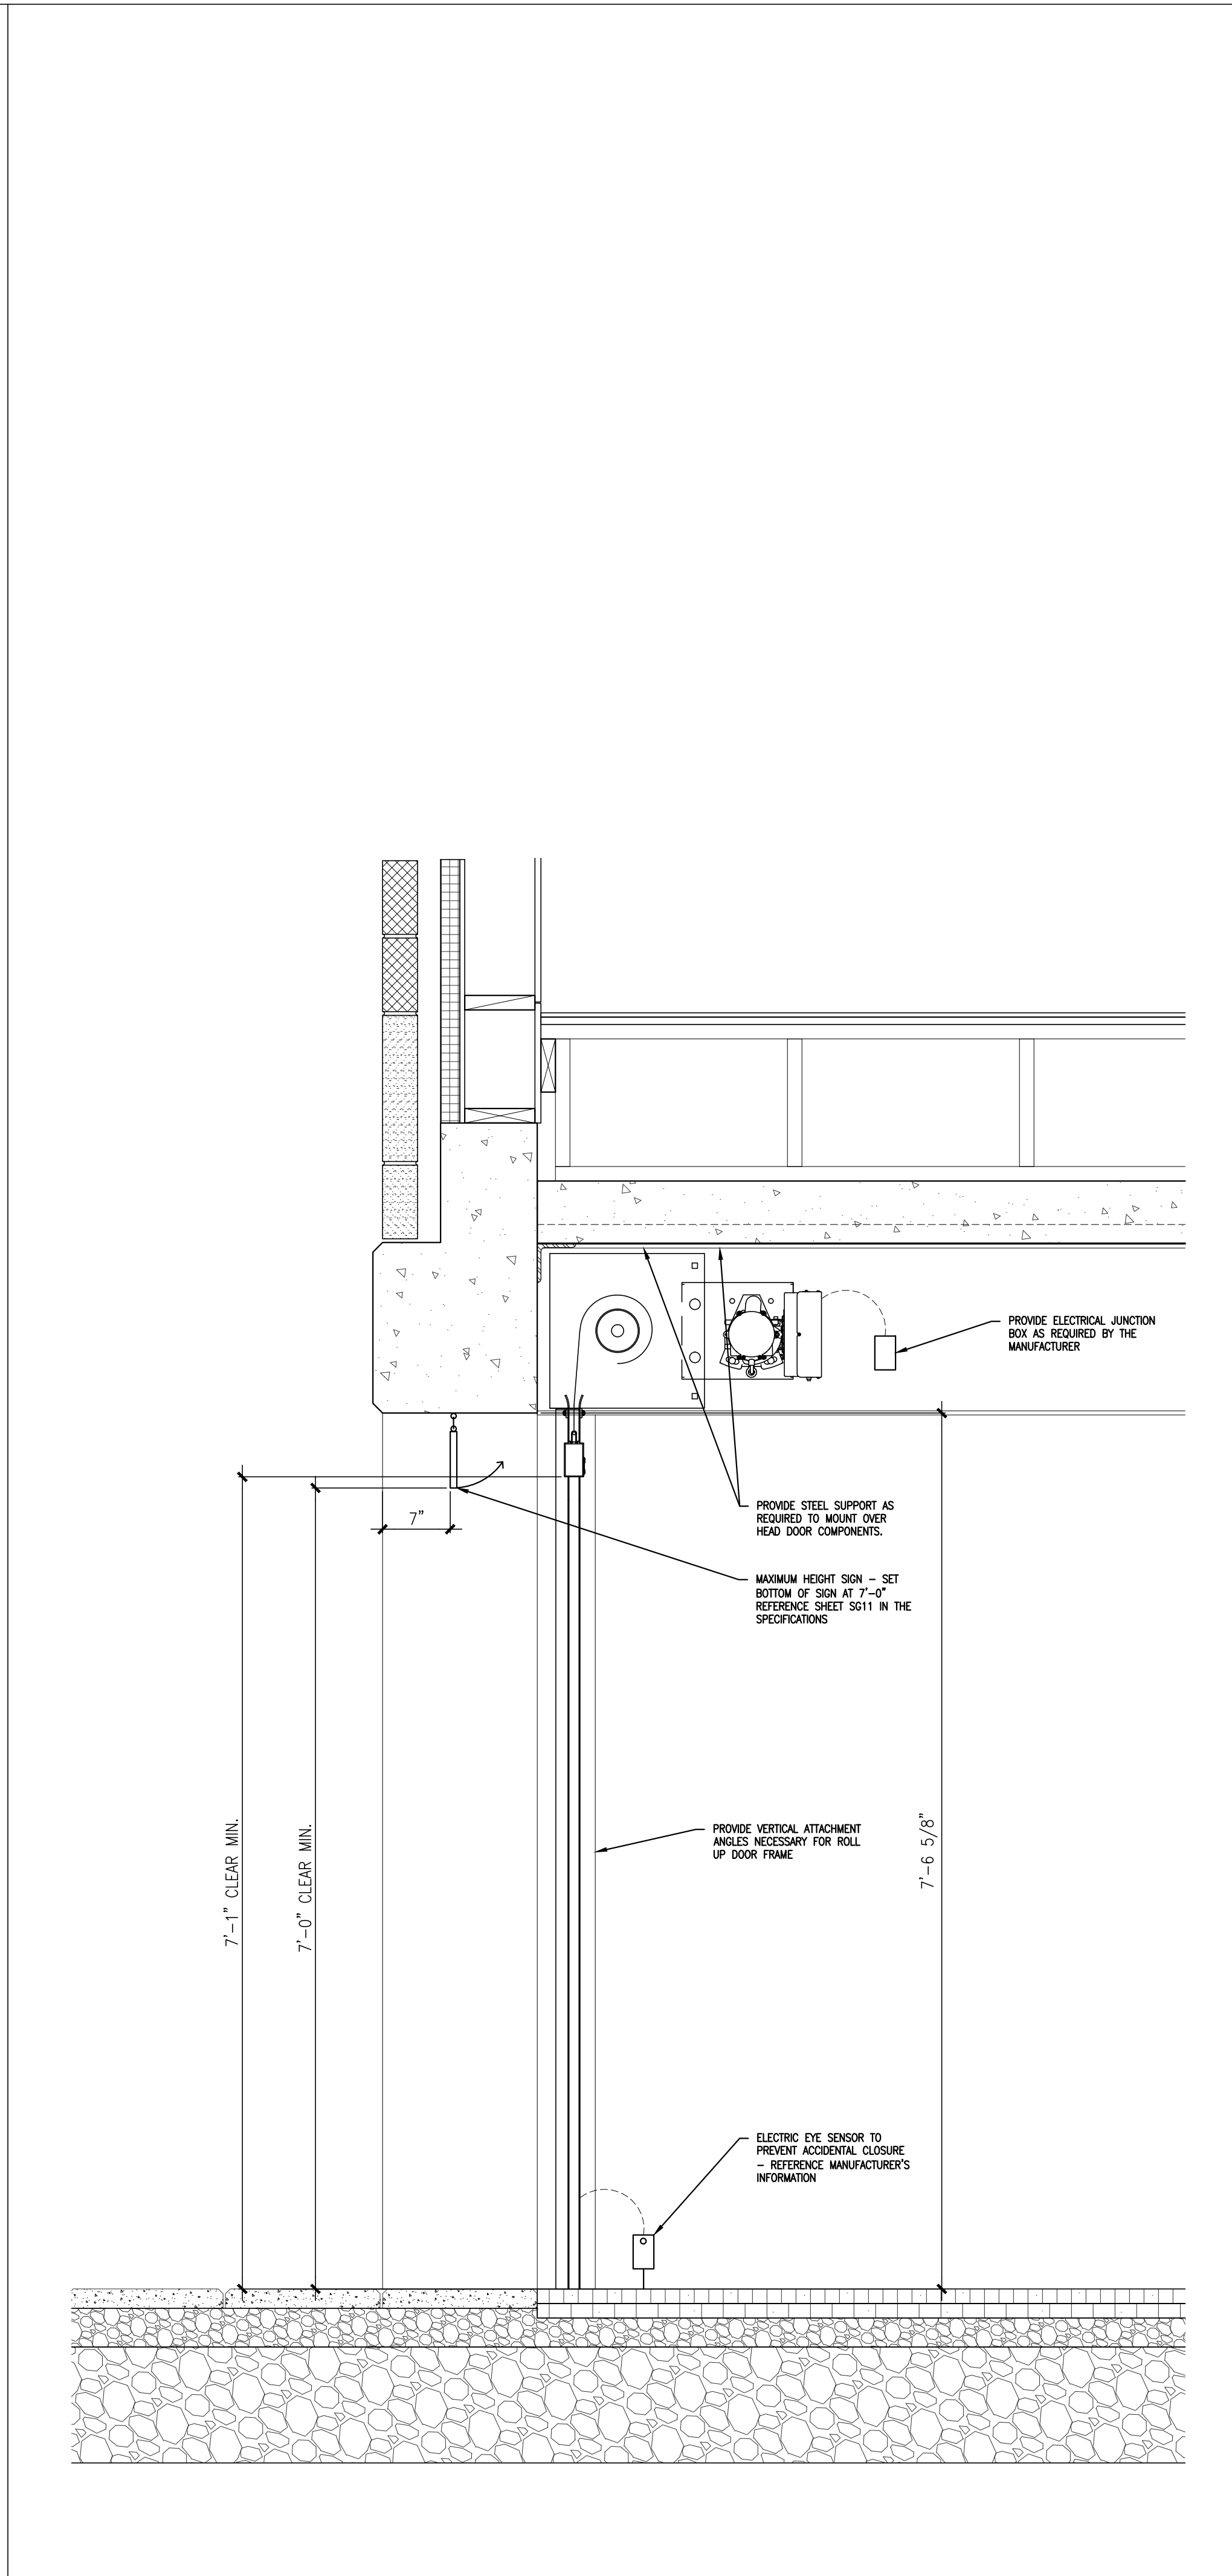

5 GARAGE ROLL UP DOOR
REFERENCED FROM: SCALE:

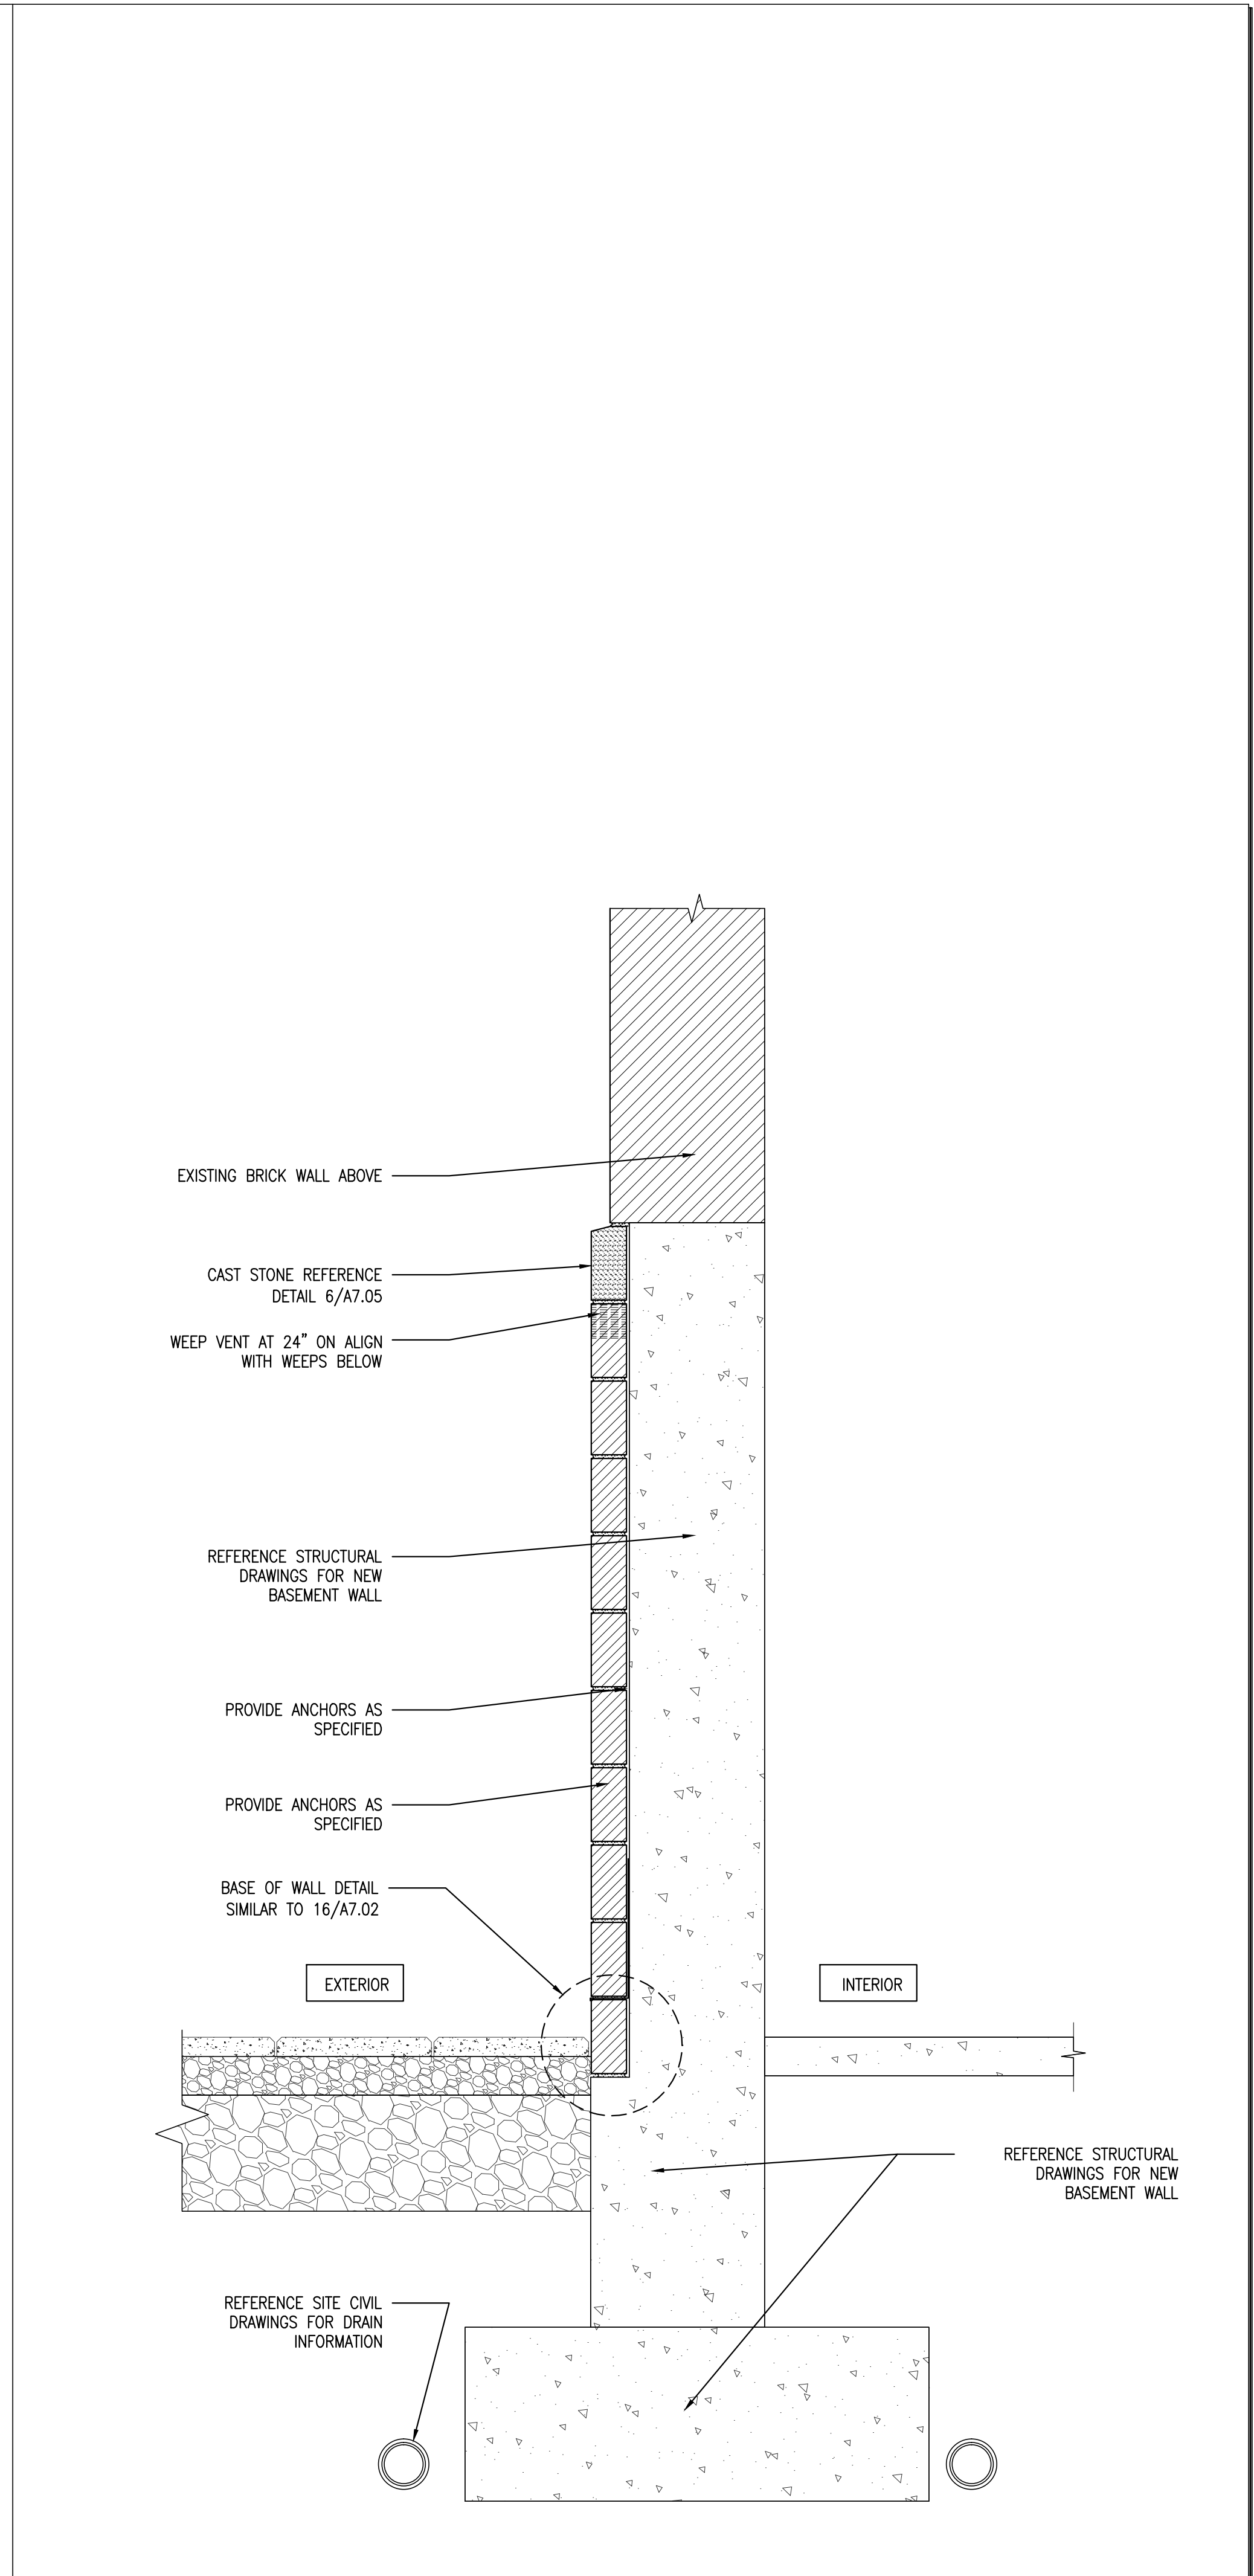

6 NEW BASEMENT WALL AT SOUTH SIDE
REFERENCED FROM: SCALE: