

EXISTING FIELD DIMENSIONS FOR EXISTING WINDOWS AND EXISTING OPENINGS SHOWN ARE APPROXIMATE AND ARE BASED UPON LIMITED SITE VERIFICATION. CONTRACTOR IS VERIFY ALL EXISTING DIMENSIONS AND CONDITIONS.

GENERAL WINDOW NOTES:

- A. VERIFY ALL EXISTING EXTERIOR MASONRY OPENINGS AND CONFIRM ALL WINDOW UNIT SIZES PRIOR TO RELEASING FOR FABRICATION.
B. INSULATE BETWEEN WINDOW AND ROUGH OPENING WITH APPROVED NON-EXPANSIVE SPRAY FOAM INSULATION; APPROVED BY WINDOW MANUFACTURER AND ARCHITECT.
C. PROVIDE SAFETY GLAZING AS REQUIRED BY CPSC REGULATIONS.
D. REFERENCE ALL BUILDING ELEVATIONS FOR ADDITIONAL INFORMATION.
E. PROVIDE PAINT FINISHES FOR ALL EXISTING EMBEDDED METAL STRUCTURAL FRAMING IN EXISTING EXTERIOR MASONRY WALL ASSEMBLY AS INDICATED IN DRAWINGS OR NOT.
F. REFERENCE SPECIFICATIONS FOR:
F.A. HISTORIC EXTERIOR OPERABLE STORM WINDOW FITTED INTO EXISTING WINDOW.
F.B. REQUIREMENTS OF INSULATED GLASS GLAZING.
F.C. EXISTING WOOD WINDOW RESTORATION.
F.D. WOOD WINDOW REPLACEMENTS.
F.E. FIBERGLASS WINDOWS.
F.F. PAINTING.
G. PROVIDE WINDOW TRIM AND RETURNS AS PER DETAILS.
H. REFERENCE TYPICAL WATER MANAGEMENT AND AIR SEALING DETAIL ON SHEET A8.24.
I. ALL EXISTING WINDOWS INDICATED TO BE REMOVED COMPLETELY ARE TO SALVAGED FOR REUSE. COORDINATE THE REQUIREMENTS AND GUIDELINES OF HISTORICAL CONSULTANT AND ARCHITECT.

SPECIFIC WINDOW NOTES:

- 1. PROVIDE SALVAGE PRECAST CONCRETE SILL.
1.1. PROVIDE NEW PRECAST CONCRETE SILL IF REQUIRED. MATCH EXISTING PROFILE AND TYPE OF ADJACENT EXISTING WINDOW SILLS.
2. PROVIDE SALVAGE PRECAST CONCRETE LINTEL.
2.1. PROVIDE NEW PRECAST CONCRETE SILL IF REQUIRED. MATCH EXISTING PROFILE AND TYPE OF ADJACENT EXISTING WINDOW SILLS.
3. INFILL EXISTING DOOR OPENING WITH SALVAGE BRICK BELOW WINDOW SILL.
4. PROVIDE PAINT FINISH SYSTEM FOR EXISTING STEEL LINTEL.
5. AT ALL EXISTING OPENING INFILL LOCATIONS WHERE THE ENTIRE OPENING IS TO BE FILLED, RECESS INFILL BRICK 2" TYPICAL UNLESS OTHERWISE NOTED.

WINDOW SCHEDULE

Table with columns: TAG NO, TYPE, WINDOW MANUFACTURER, MODEL, UNIT TYPE, MASONRY OPENING, ROUGH OPENING, STORM REQUIRED, SUPPLIED WITH INSECT SCREEN, SUPPLIED WITH GRILLS, SHEET LOCATION OF ELEVATION, SHEET LOCATION OF DETAILS, SPECIFIC WINDOW NOTES. Rows include EXISTING BUILDING (EA-EU), RA-RM, BA-BD, NA-NJ, and NEW ADDITION (AA-AJ).




CWS Architects

Architecture
Space Planning
Value Design

434 Cumberland Avenue
Portland, ME 04101
Phone: (207)774-4441
Fax: (207)774-4016

www.CWSarch.com

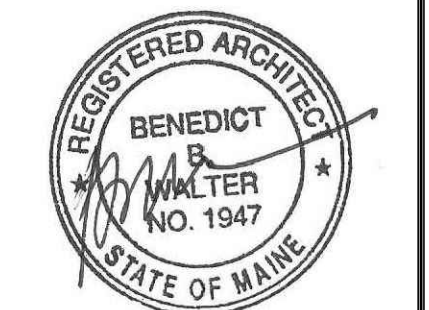

Owner:

Children's Hospital Housing Partners, LP
309 Cumberland Ave.
Suite 203
Portland, Maine 04101

CONSTRUCTION MANAGER:

WRIGHT-RYAN CONSTRUCTION
10 DANFORTH STREET
PORTLAND, ME 04101
TEL: (207) 773-3625

ELM TERRACE

68 HIGH STREET
PORTLAND, MAINE

Project No: 09428

Drawing Title: WINDOW SCHEDULE AND NOTES

Scale: NTS

Date: ISSUED SEPTEMBER 8, 2011

Revisions:

- MAINE HOUSING CONCEPT SUBMISSION 02-01-2011
HISTORIC PRESERVATION SUBMISSION 03-23-2011
50% MAINEHOUSING REVIEW 04-01-2011
90% MAINEHOUSING REVIEW 06-03-2011
NPS SUBMISSION 07-01-2011
ISSUED SEPTEMBER 8, 2011

Drawing Number:

A8.20