



3 CORRIDOR 126 FLOOR PATTERN PLAN
 REFERENCED FROM: SCALE: 1" = 1'-0"

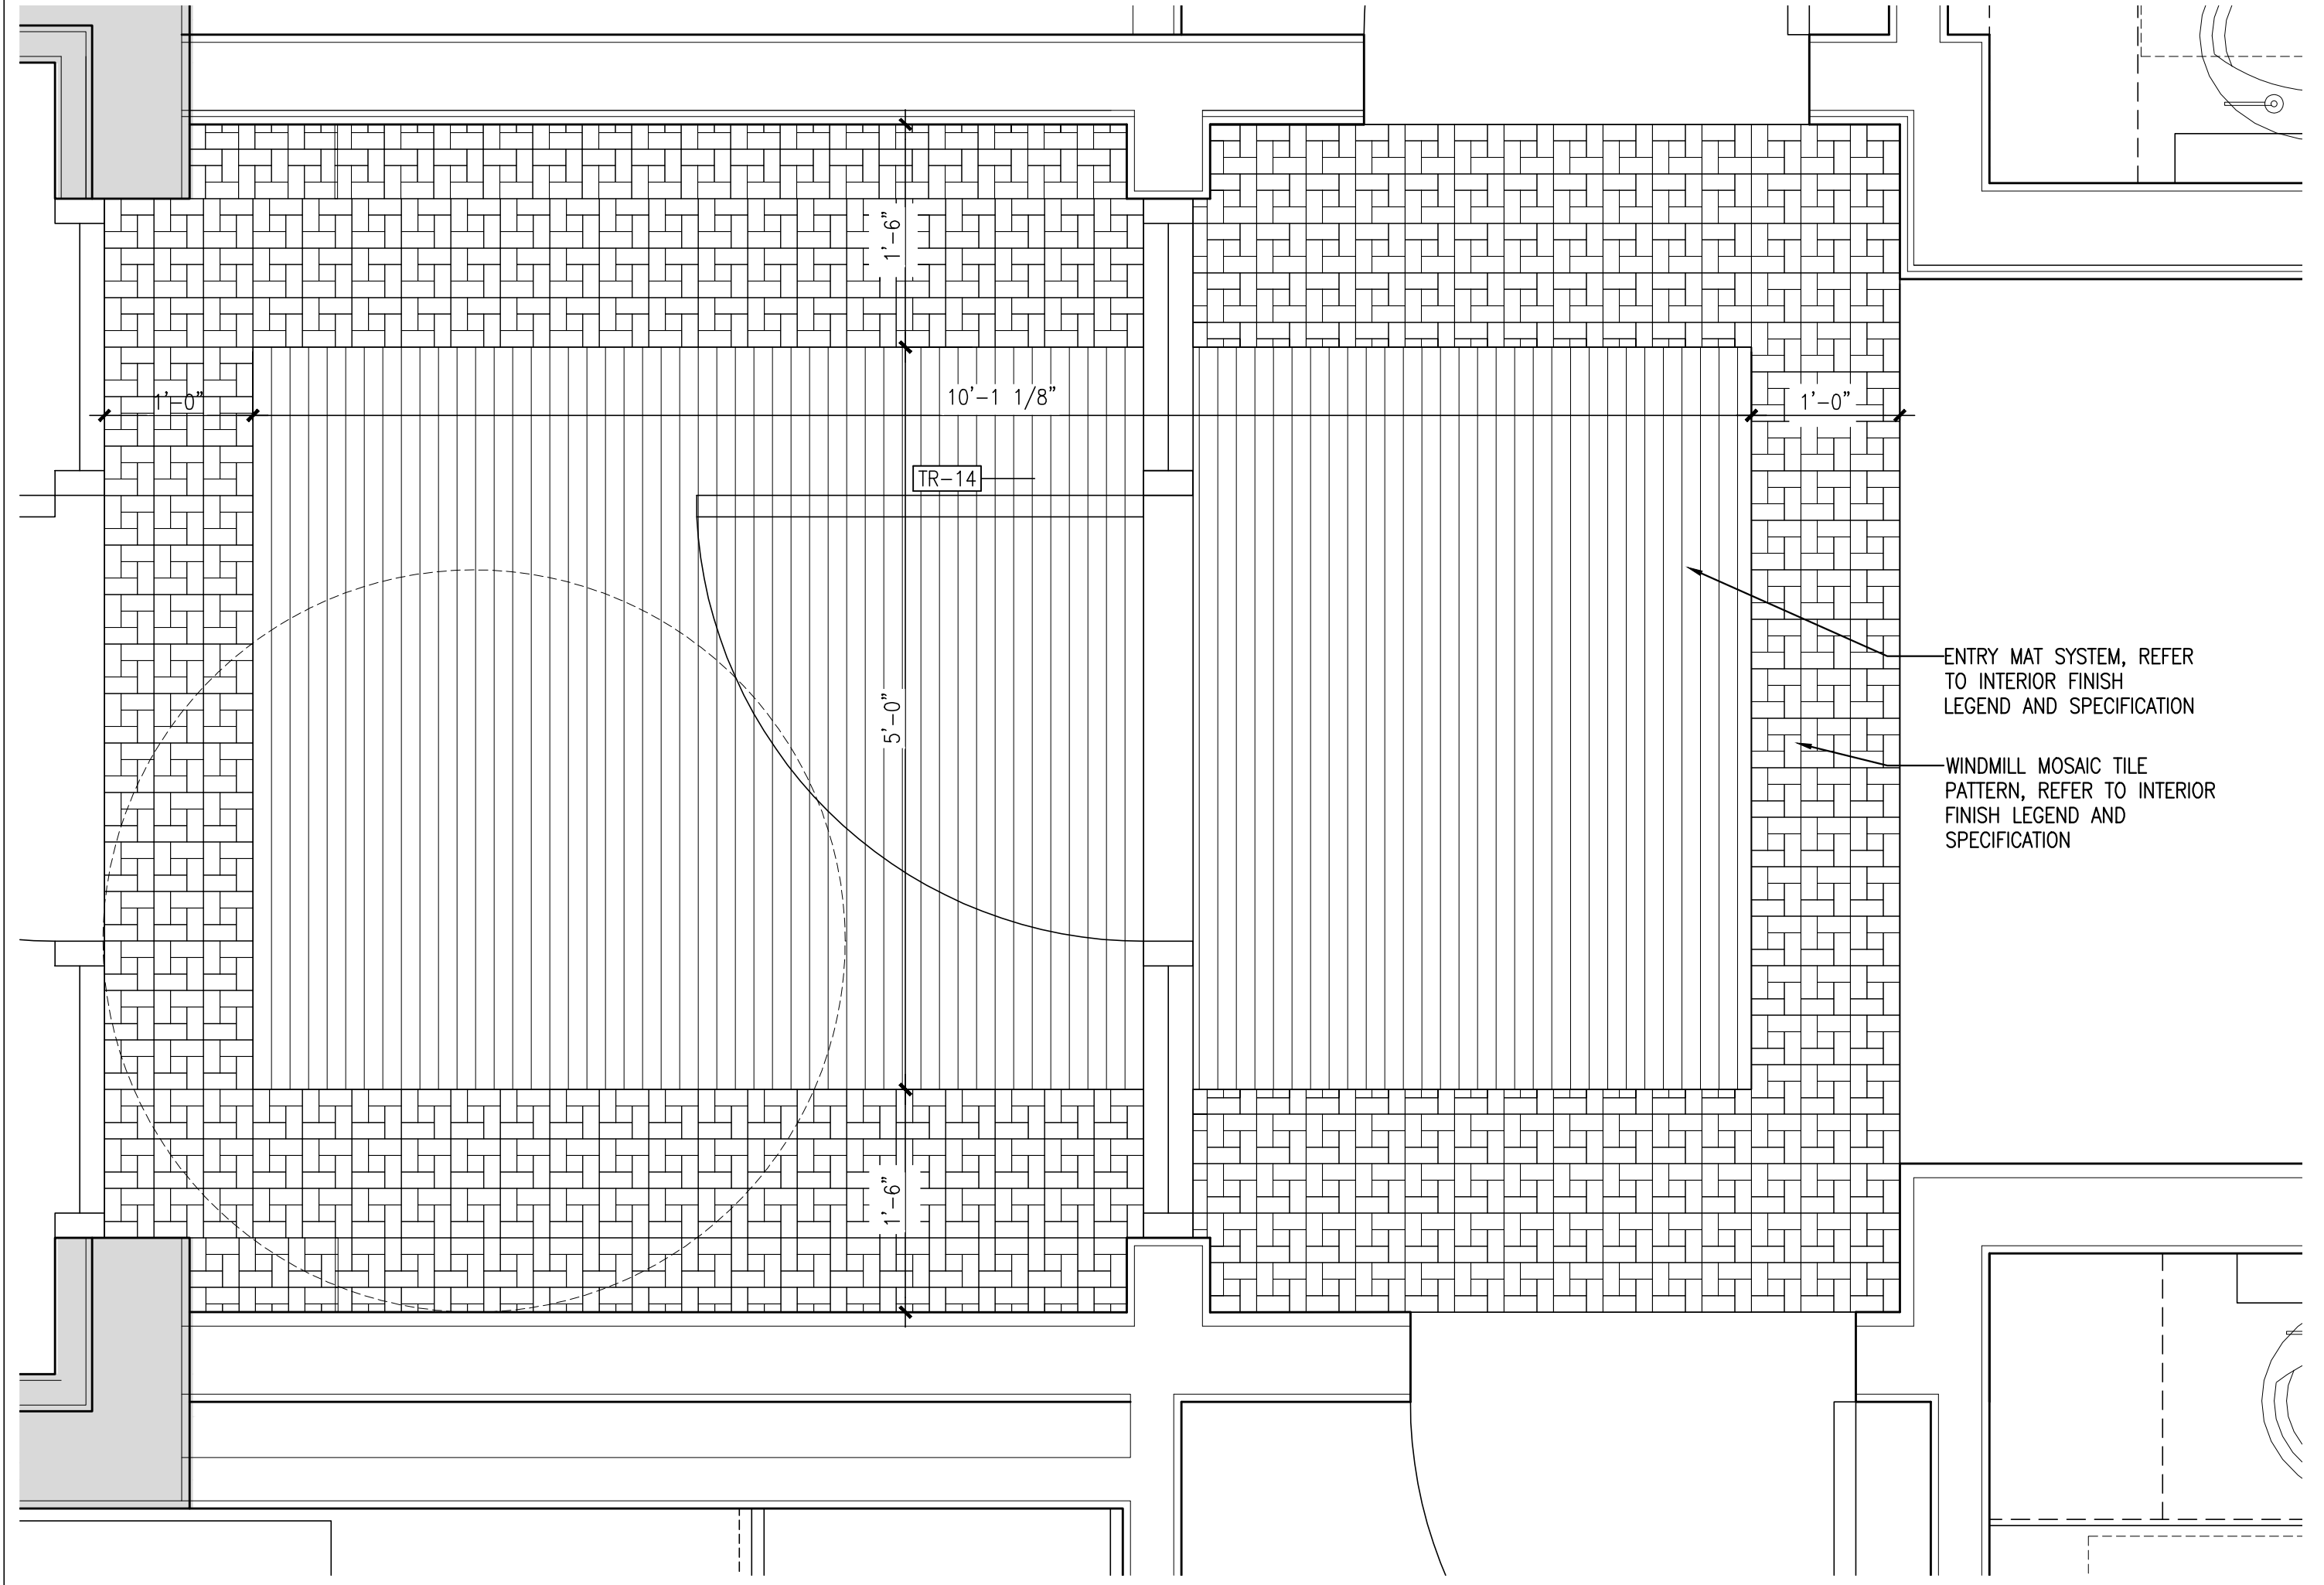


1 VESTIBULE 122 FLOOR PATTERN PLAN
 REFERENCED FROM: SCALE: 1" = 1'-0"

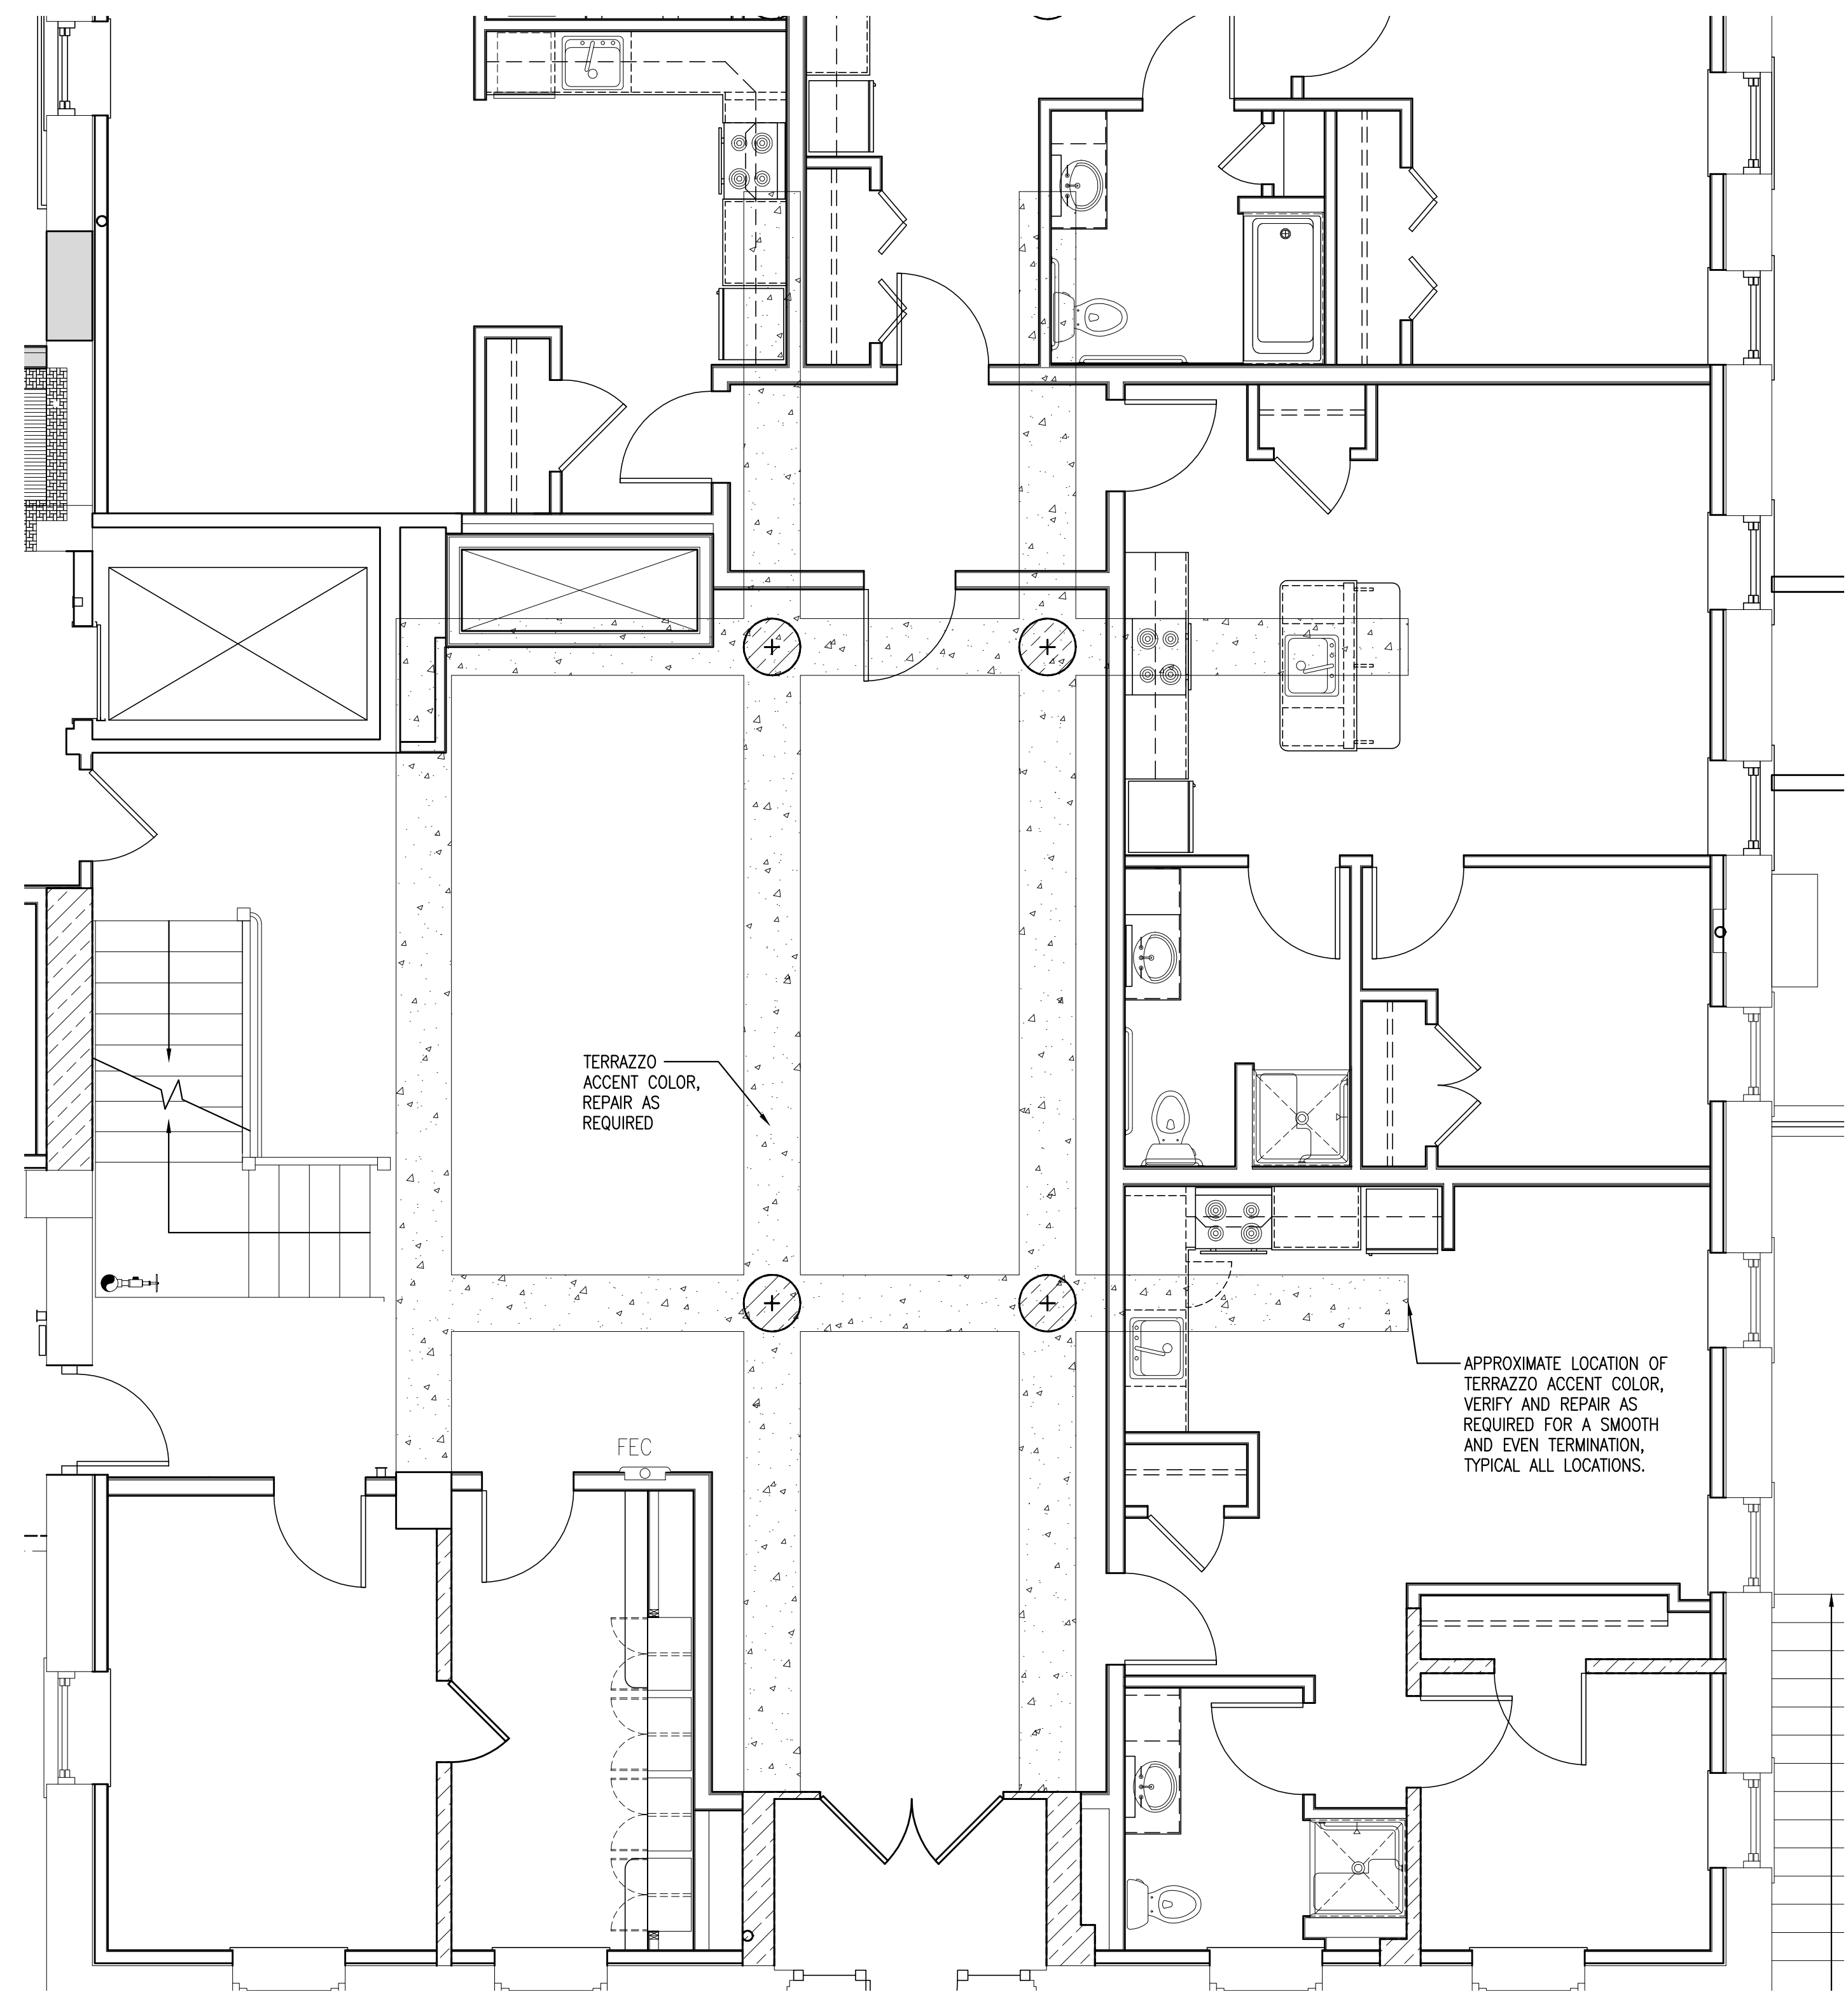

2 EXTENT OF EXISTING ACCENT TERRAZZO
 REFERENCED FROM: SCALE: 1/4" = 1'-0"

CWS
 CWS Architects
 Architecture
 Space Planning
 Value Design
 434 Cumberland Avenue
 Portland, ME 04101
 Phone: (207)774-4441
 Fax: (207)774-4016
 www.CWSarch.com

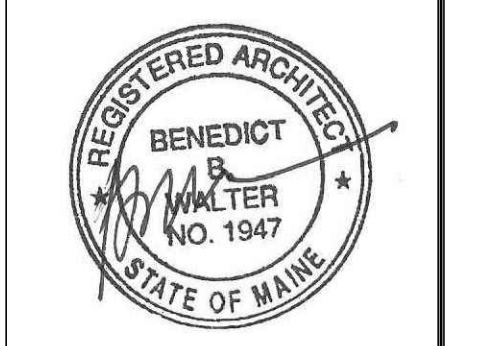

Owner:
Children's Hospital Housing Partners, LP
 309 Cumberland Ave.
 Suite 203
 Portland, Maine 04101
 CONSTRUCTION MANAGER:
WRIGHT-RYAN CONSTRUCTION
 10 DANFORTH STREET
 PORTLAND, ME 04101
 TEL: (207) 773-3625

ELM TERRACE
 68 HIGH STREET
 PORTLAND, MAINE

Project No: 09428

Drawing Title:

FLOOR PATTERN PLANS

Scale: AS NOTED
 Date: ISSUED SEPTEMBER 8, 2011
 Revisions:
 ▲ MAINE HOUSING CONCEPT SUBMISSION 02-01-2011
 ▲ HISTORIC PRESERVATION SUBMISSION 03-23-2011
 ▲ 50% MAINEHOUSING REVIEW 04-01-2011
 ▲ 90% MAINEHOUSING REVIEW 06-03-2011
 ▲ NPS SUBMISSION 07-01-2011
 ▲ ISSUED SEPTEMBER 8, 2011

Drawing Number:

A9.01