


G.C. NOTE:
 EXIST SLAB REMOVAL TO OCCUR AFTER PERIMETER OF BLDG HAS BEEN EXCAVATED FOR NEW DRAINAGE. DO NOT BACKFILL EXTERIOR UNTIL NEW SLAB IS PLACED. TEMPORARY SHORING MAY BE REQD AT EXISTING WALLS IF EXCAVATIONS ARE NOT COMPLETE DURING SLAB DEMO.

CWS Architects
 Architecture
 Space Planning
 Value Design
 434 Cumberland Avenue
 Portland, ME 04101
 Phone: (207)774-4441
 Fax: (207)774-4016
 www.CWSarch.com

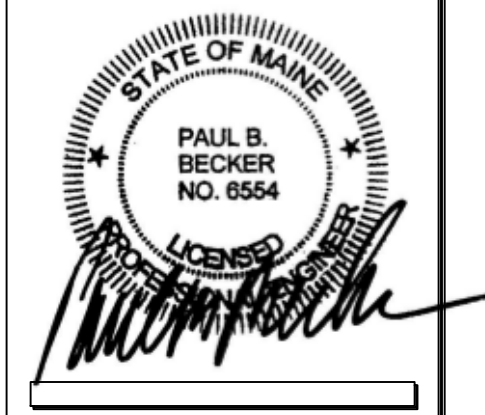

Owner:
Children's Hospital Housing Partners, LP
 309 Cumberland Ave.
 Suite 203
 Portland, Maine 04101
 CONSTRUCTION MANAGER:
WRIGHT-RYAN CONSTRUCTION
 10 DANFORTH STREET
 PORTLAND, ME 04101
 TEL: (207) 773-3625

ELM TERRACE
 68 HIGH STREET
 PORTLAND, MAINE
BECKER
 75 YORK STREET, PORTLAND, MAINE 04101
 207.819.1888 • beckerstructural.com

Project No: 09428
 Drawing Title:
FOUNDATION SECTIONS & DETAILS

Scale: AS NOTED
 Date: SEPTEMBER 08, 2011
 Revisions:
 △ PLANNING BOARD WORKSHOP 01-11-2011
 △ PLANNING BOARD SUBMISSION 01-18-2011
 △ MAINE HOUSING CONCEPT SUBMISSION 02-01-2011
 △ HISTORIC PRESERVATION SUBMISSION 03-23-2011
 △ 50% MAINEHOUSING REVIEW 04-01-2011
 △ 90% MAINEHOUSING REVIEW 06-03-2011

Drawing Number:
S2.3