


# SECOND FLOOR

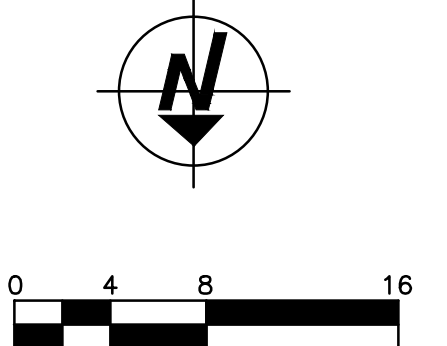

**SimplexGrinnell** BE SAFE.  
 A Tyco International Company  
 20 THOMAS DRIVE  
 WESTBROOK, ME 04092  
 SALES: 207-842-6440  
 SERVICE: 207-842-6440  
 FAX: 207-842-6439  
 © 2012 SIMPLEXGRINNELL LP  
 ALL RIGHTS RESERVED

NO.	DATE	REVISION DESCRIPTION

PROJECT NUMBER:  
147420360

SHEET TITLE:  
FA/INTERCOM SYSTEMS  
SECOND FLOOR PLAN

SHEET NUMBER:  
FA-103

DRAWN BY: LORION DATE: 3/6/12  
 CHECKED BY: KALAFARSKI DATE: 3/13/12  
 PROJECT NUMBER: 147420360  
 SHEET TITLE: FA/INTERCOM SYSTEMS  
 SECOND FLOOR PLAN  
 SHEET NUMBER: FA-103

FIRE ALARM & APARTMENT INTERCOM SYSTEM  
 SECOND FLOOR PLAN  
 ELM TERRACE  
 68 HIGH STREET  
 PORTLAND, MAINE