


THIRD FLOOR

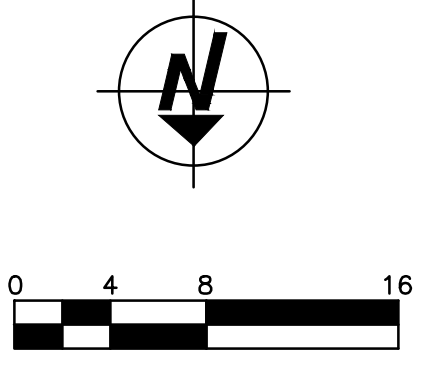

SimplexGrinnell BE SAFE.
 A Tyco International Company
 20 THOMAS DRIVE
 WESTBROOK, ME 04092
 SALES: 207-842-6440
 SERVICE: 207-842-6440
 FAX: 207-842-6439
 © 2012 SIMPLEXGRINNELL LP
 ALL RIGHTS RESERVED

NO.	DATE	REVISION DESCRIPTION

NO.	DATE	REVISION DESCRIPTION

FIRE ALARM & APARTMENT INTERCOM SYSTEM THIRD FLOOR PLAN ELM TERRACE 68 HIGH STREET PORTLAND, MAINE	
DRAWN BY: LORION	DATE: 3/6/12
CHECKED BY: KALAFARSKI	DATE: 3/13/12
PROJECT NUMBER: 147420360	
SHEET TITLE: FA/INTERCOM SYSTEMS THIRD FLOOR PLAN	
SHEET NUMBER: FA-104	