


ROOF PLAN

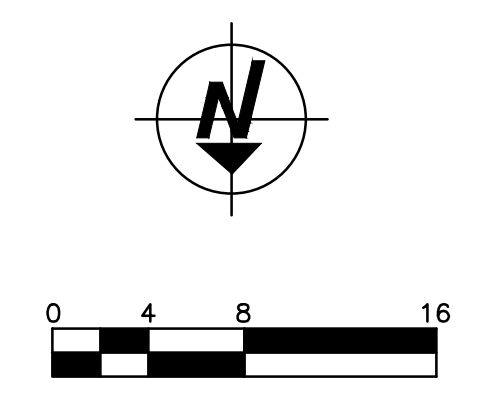

<p>SimplexGrinnell BE SAFE. A Tyco International Company</p> <p>20 THOMAS DRIVE WESTBROOK, ME 04092 SALES: 207-842-6440 SERVICE: 207-842-6440 FAX: 207-842-6439</p>			
NO.	DATE	REVISION DESCRIPTION	CHG BY
<p>FIRE ALARM & APARTMENT INTERCOM SYSTEM ROOF PLAN ELM TERRACE 68 HIGH STREET PORTLAND, MAINE</p>			
DRAWN BY:	DATE:		
LORION	3/6/12		
CHECKED BY:	DATE:		
KALAFARSKI	3/13/12		
PROJECT NUMBER: 147420360			
SHEET TITLE: FA/INTERCOM SYSTEMS ROOF PLAN			
SHEET NUMBER: FA-105			