
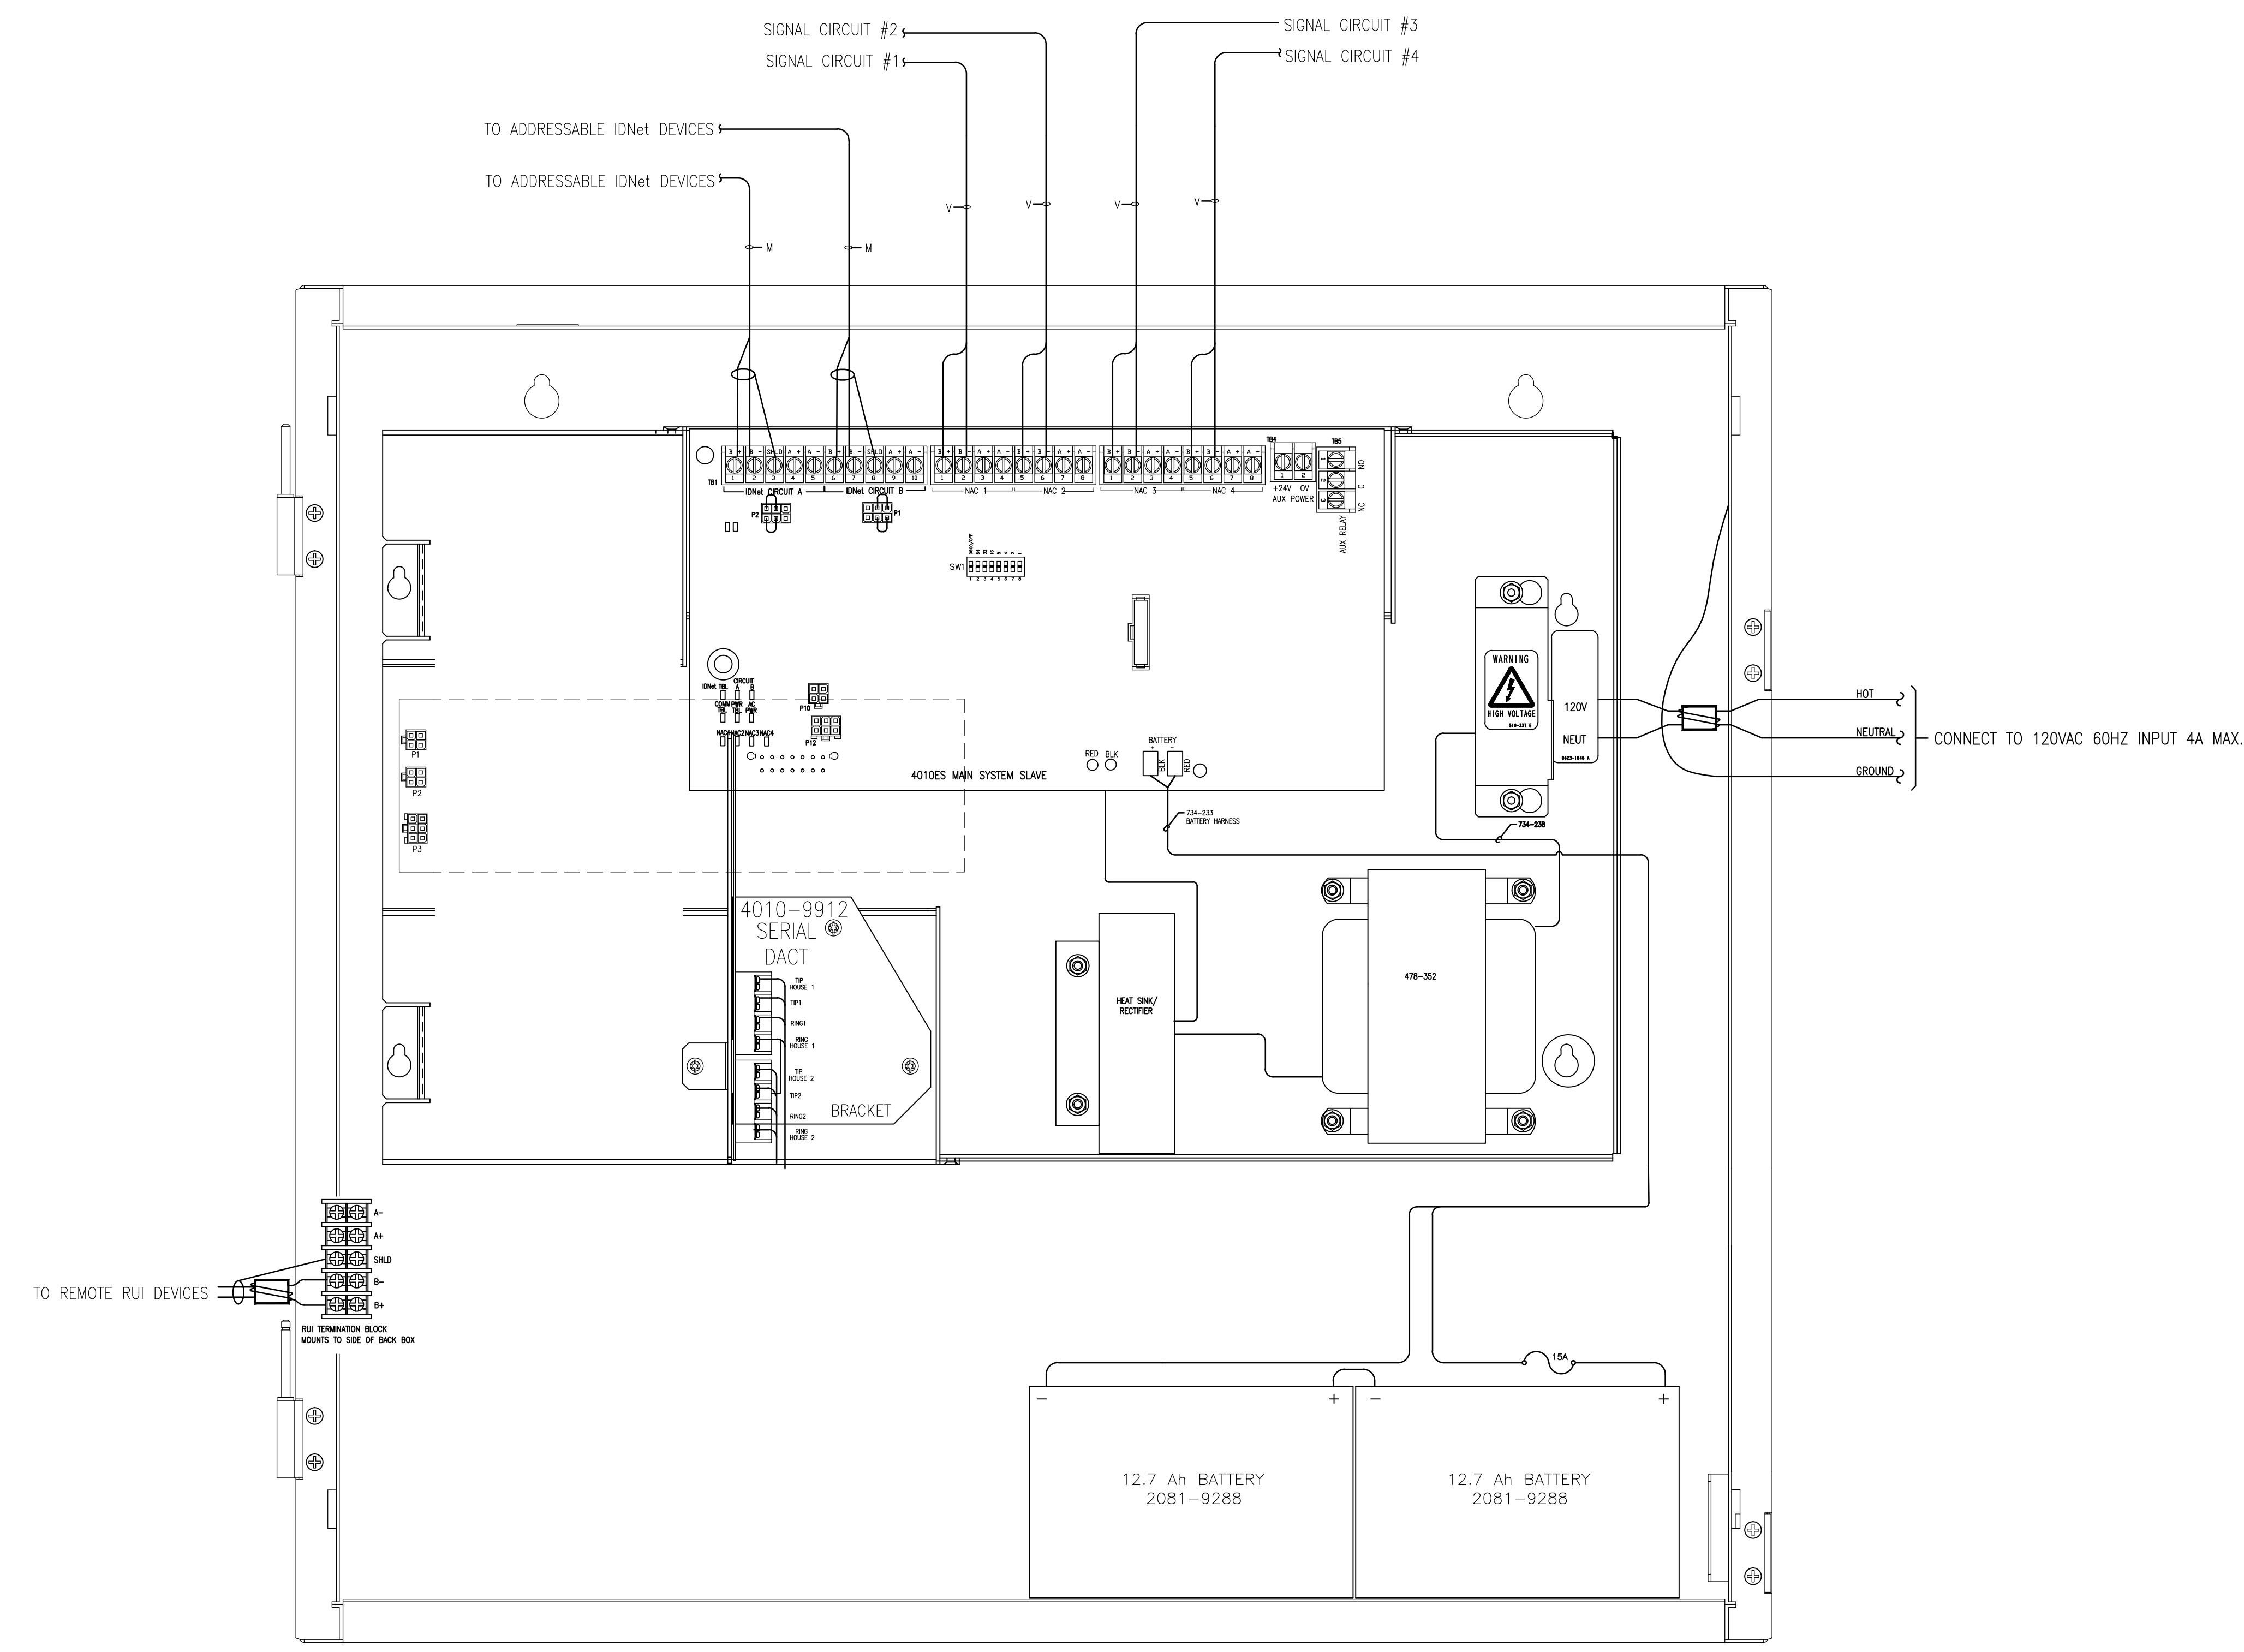


FILE PATH: F:\2012\147\_Elm Terrace\CAD\_DWG\FA-501.dwg

LAST PRINTED: 3/13/2012 8:41:29 AM LAST SAVED BY: CLORION

1/2"

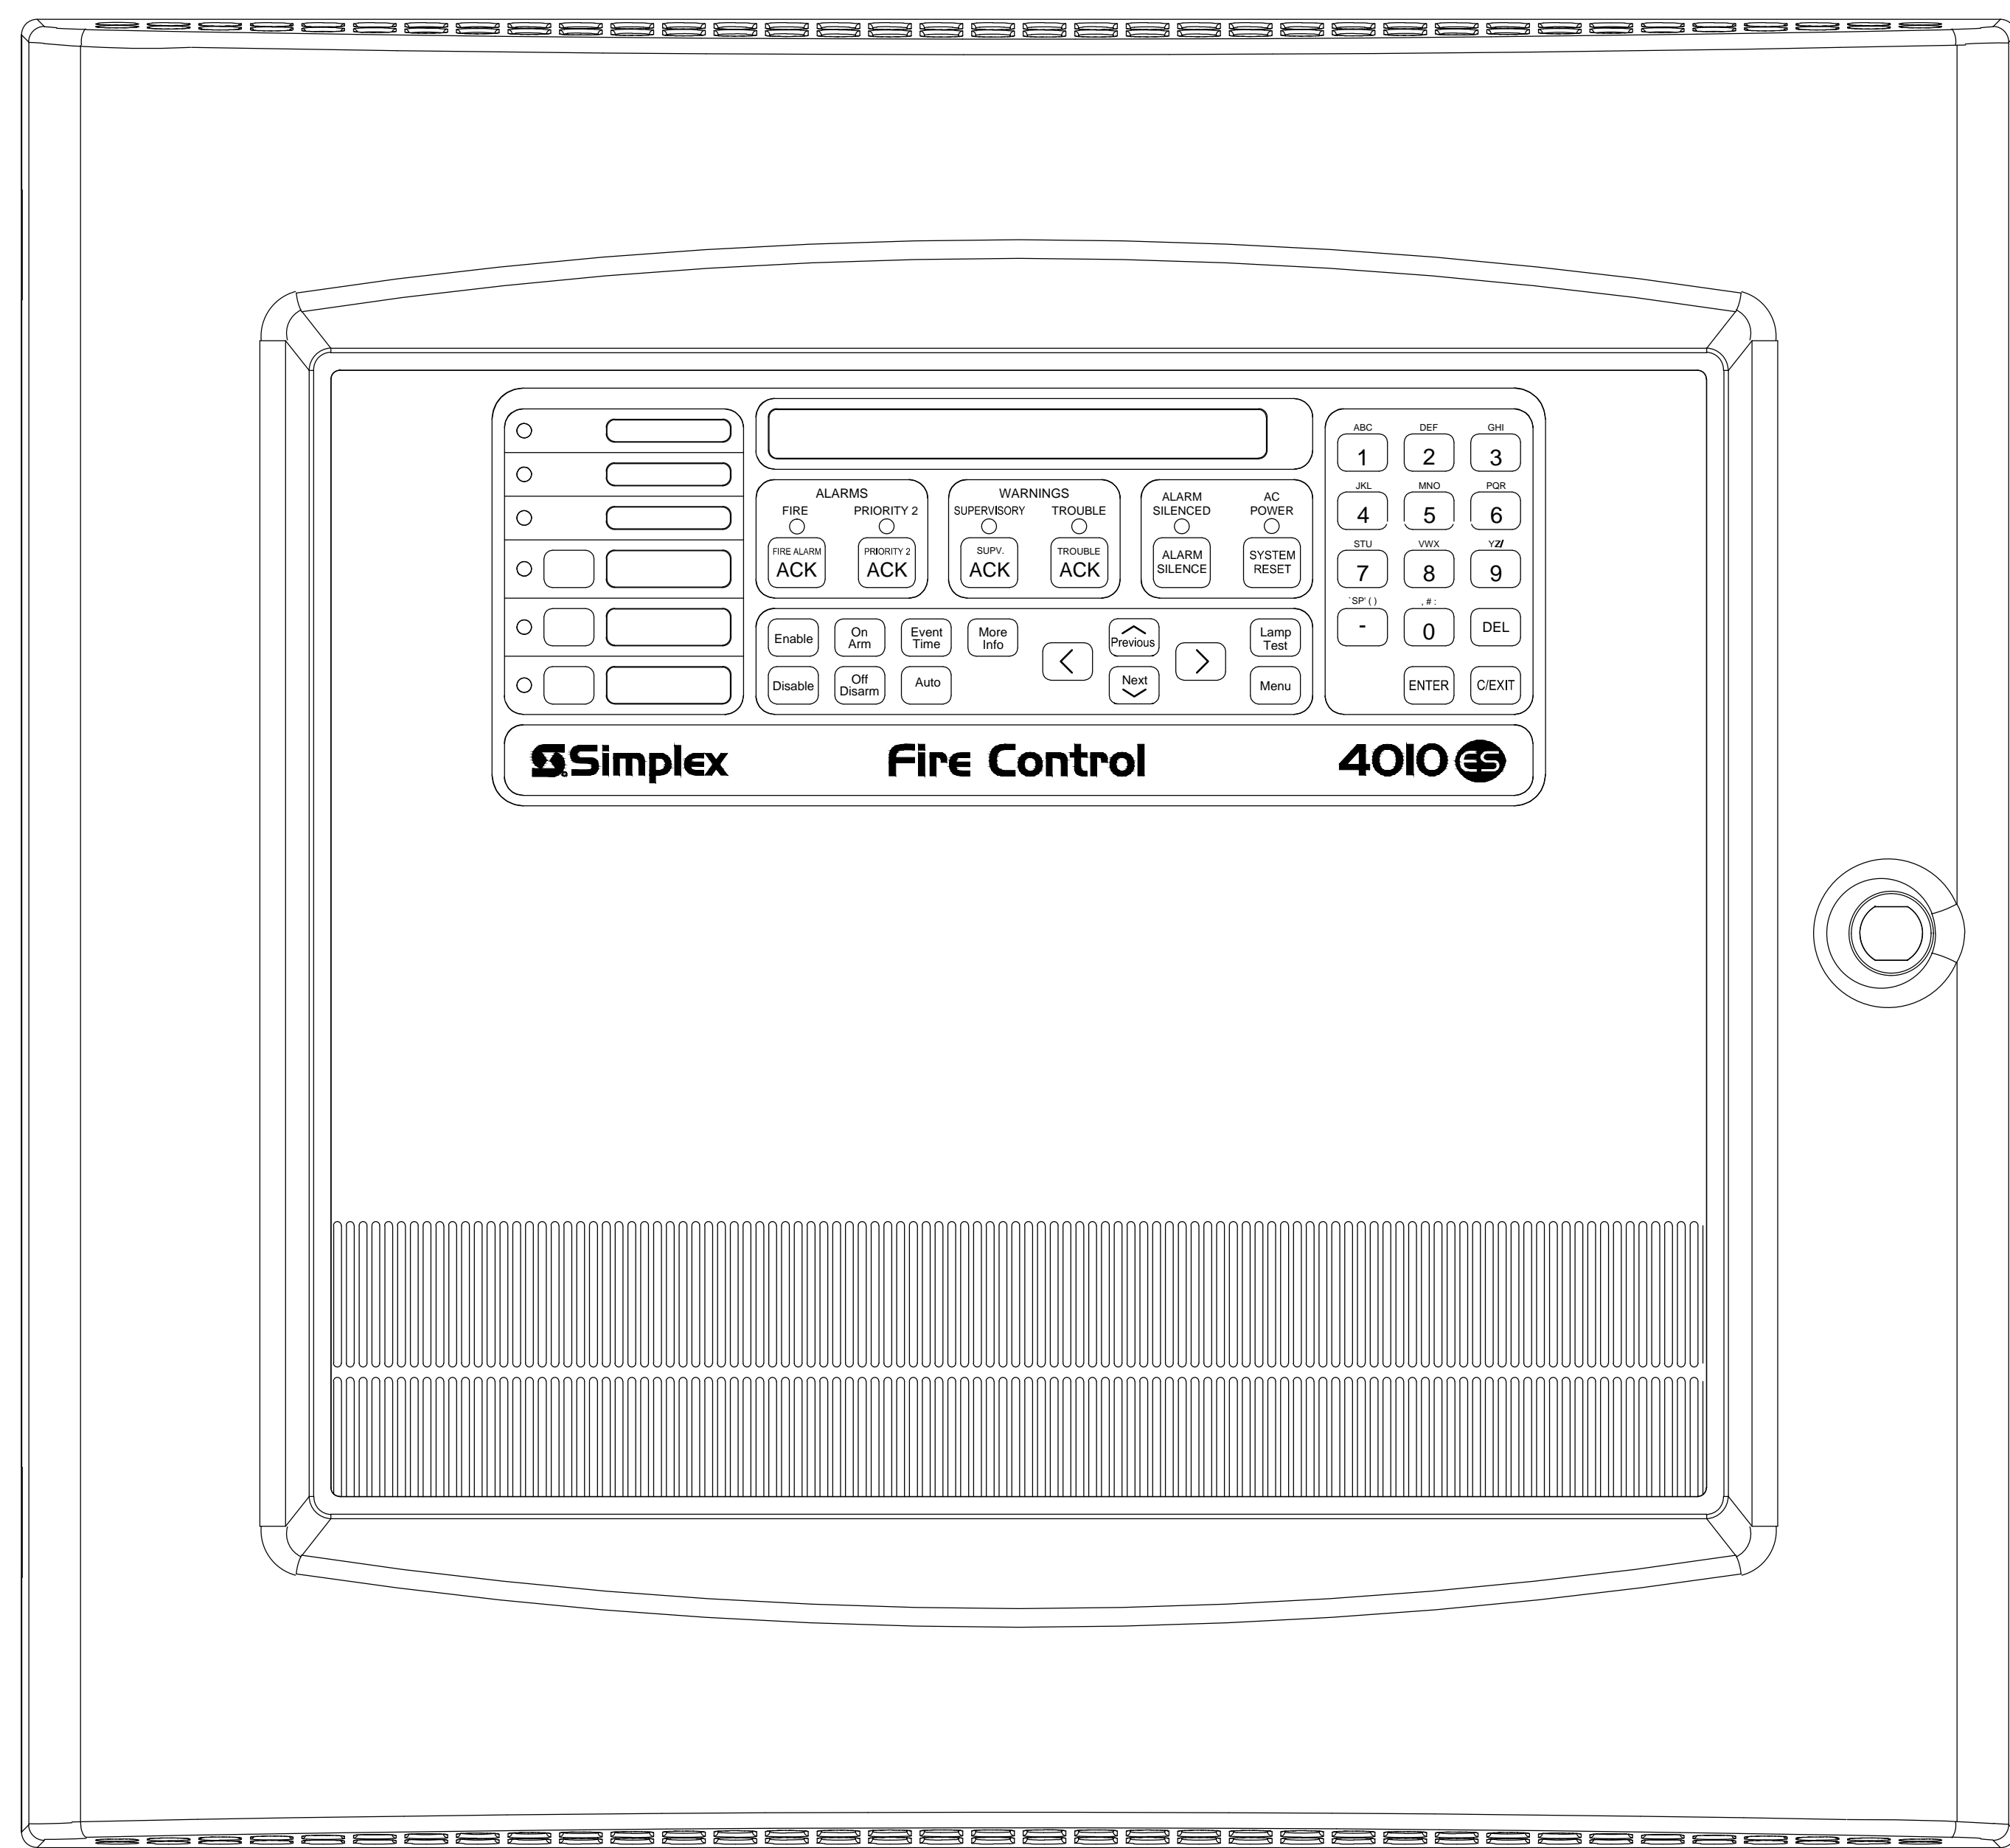

FIRE ALARM CONTROL PANEL

FIRST FLOOR  
VESTIBULE 134

SCALE: NTS

<p><b>SimplexGrinnell BE SAFE.</b> A Tyco International Company</p> <p>20 THOMAS DRIVE WESTBROOK, ME 04092 SALES: 207-842-6440 SERVICE: 207-842-6440 FAX: 207-842-6439</p>		
<p>NO.</p>	<p>DATE</p>	<p>REVISION DESCRIPTION</p>
<p>NO.</p>	<p>DATE</p>	<p>REVISION DESCRIPTION</p>
<p>FIRE ALARM &amp; APARTMENT INTERCOM SYSTEM PANEL WIRING DETAIL ELM TERRACE 68 HIGH STREET PORTLAND, MAINE</p>		
<p>DRAWN BY: LORION</p>	<p>DATE: 3/6/12</p>	
<p>CHECKED BY: KALAFARSKI</p>	<p>DATE: 3/13/12</p>	
<p>PROJECT NUMBER: 147420360</p>		
<p>SHEET TITLE: FA/INTERCOM SYSTEMS PANEL WIRING DETAIL</p>		
<p>SHEET NUMBER: FA-501 FA-501.dwg</p>		