


Drawing 1. Stair Tread detail

101 Danforth st.

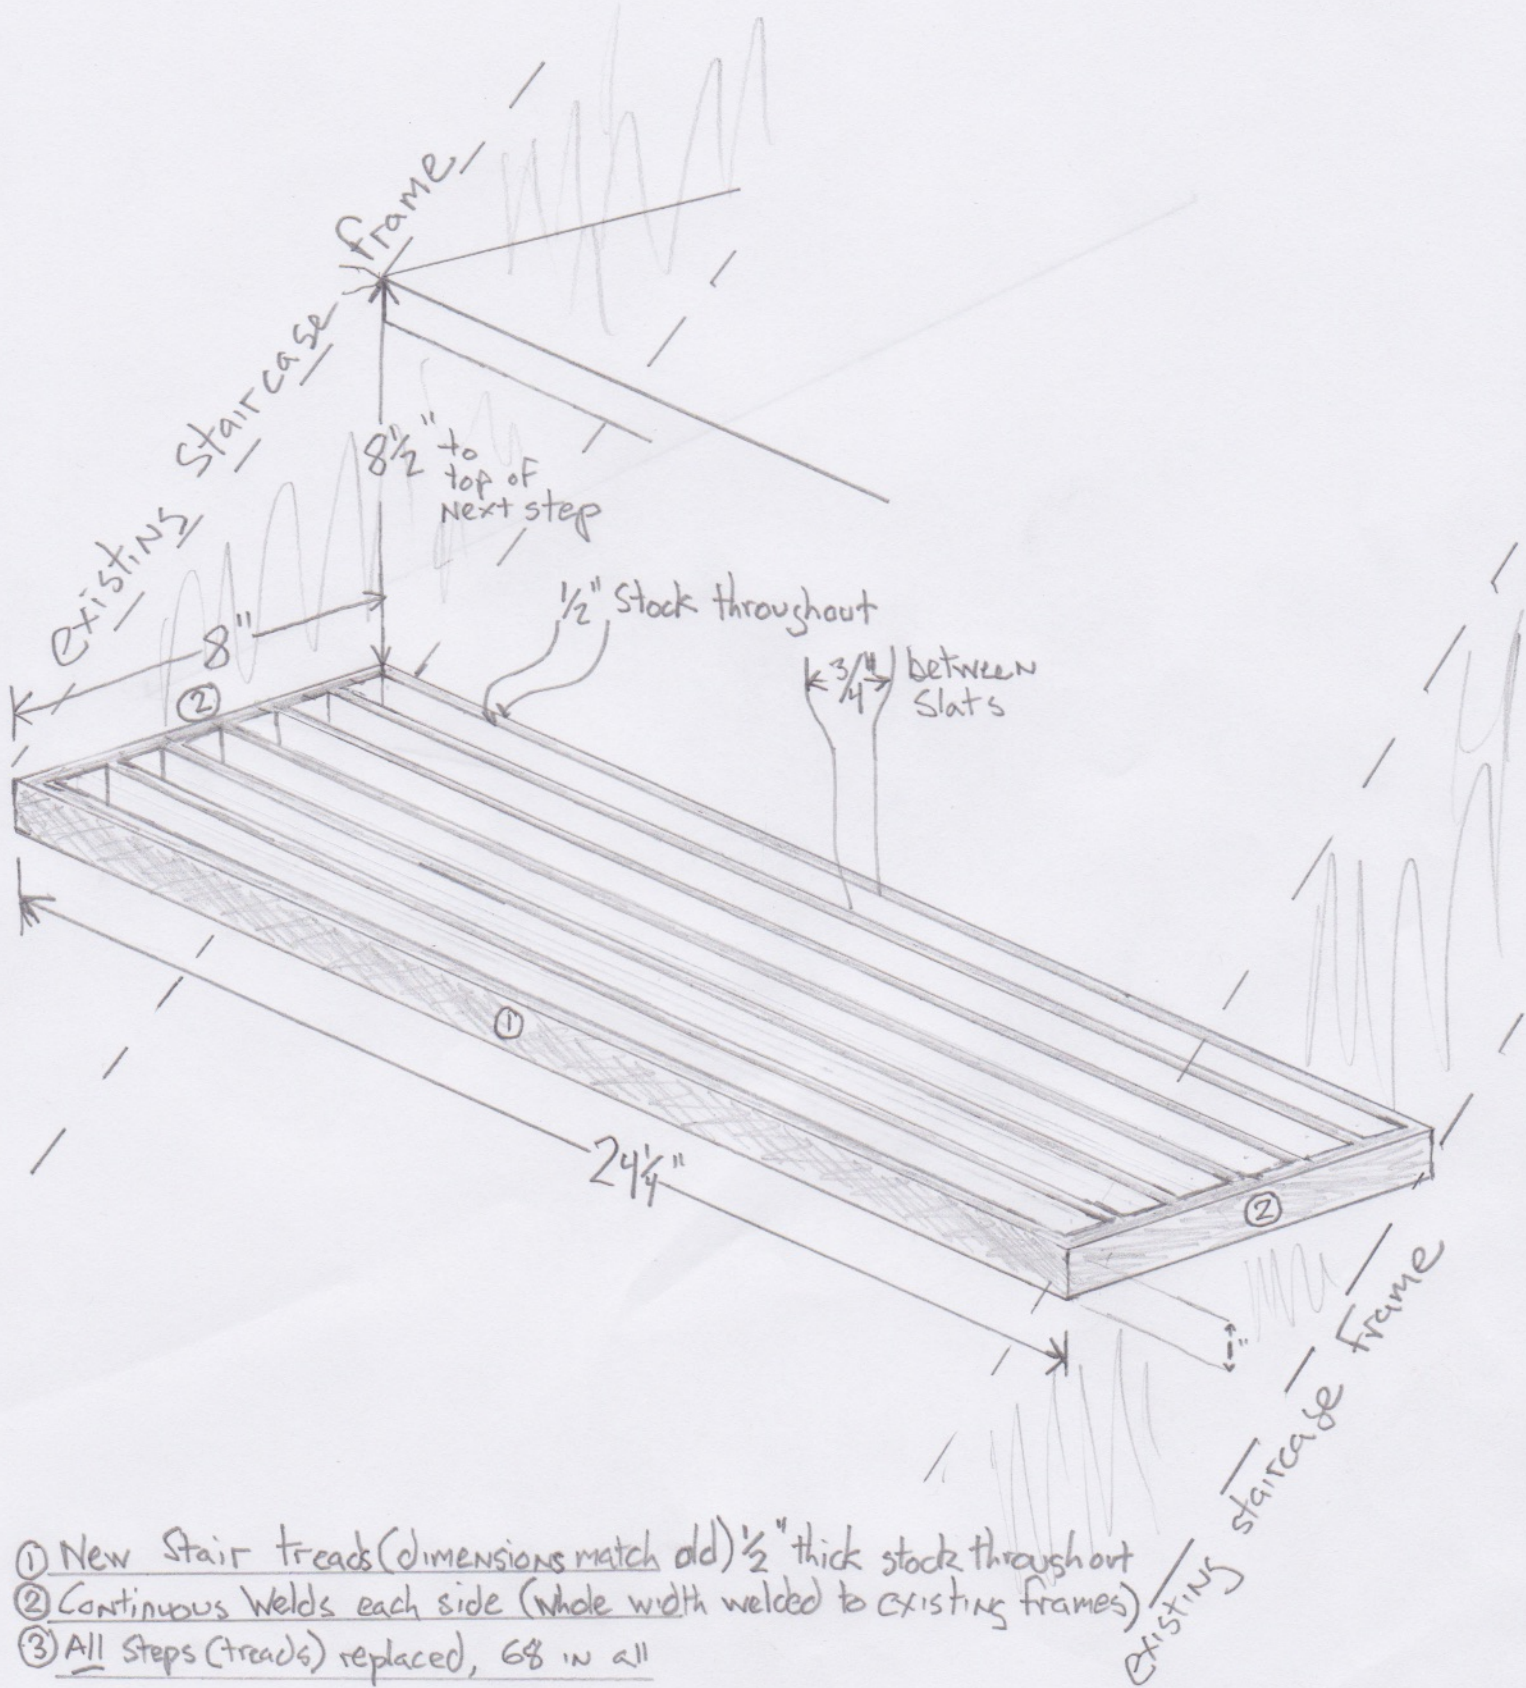

Scale 1/4" = 1'