


MASTER BATHROOM

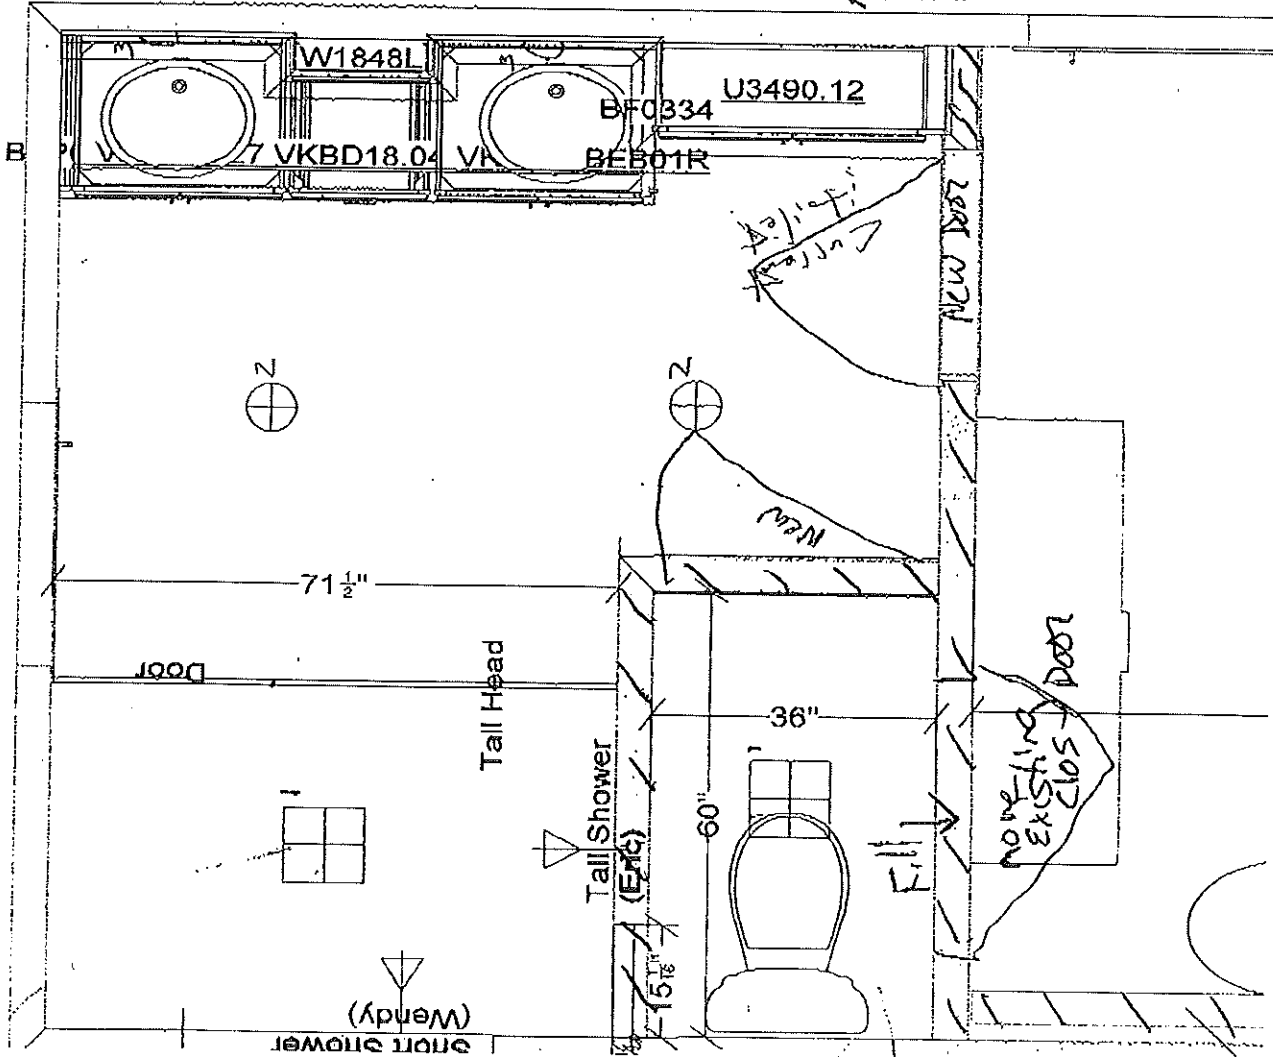

- ALL-NEW! LOCATIONS  
TILE, FIXTURES + LIGHTING
- 1 = PANASONIC LIGHT/VENT (BY
  - 2 = RECESSED LIGHTS (BY ELECT)
  - 3 = VANITY LIGHTS (BY KLC)

Heat - floor m...  
Thermo Stat  
wood baseboard  
Dichroic Tile Designing



Two closets incorporated into Master Bath and Door shifts down right.