

**GAWRON
TURJEON
ARCHITECTS**

29 Black Point Road
Scarborough, ME 04074
www.gawronturgeon.com
Tel. 207.883.6307
Fax. 207.883.0361

SEVENTY-FIVE STATES STREET
CUTLER HOUSE RENOVATION
PORTLAND, MAINE

REVISIONS

#	DATE	DESCRIPTION


DATE:	2/2/07
PROJECT #:	06905
DRAWN BY:	AEP
CHECKED BY:	RLD
DRAWING SCALE:	VARIES

SHEET TITLE


PARTITION TYPES

A002


© COPYRIGHT 1985-2003
REPRODUCTION OR RELEASE OF
THIS DOCUMENT WITHOUT
WRITTEN PERMISSION BY THE
DRAWING ARCHITECT IS PROHIBITED

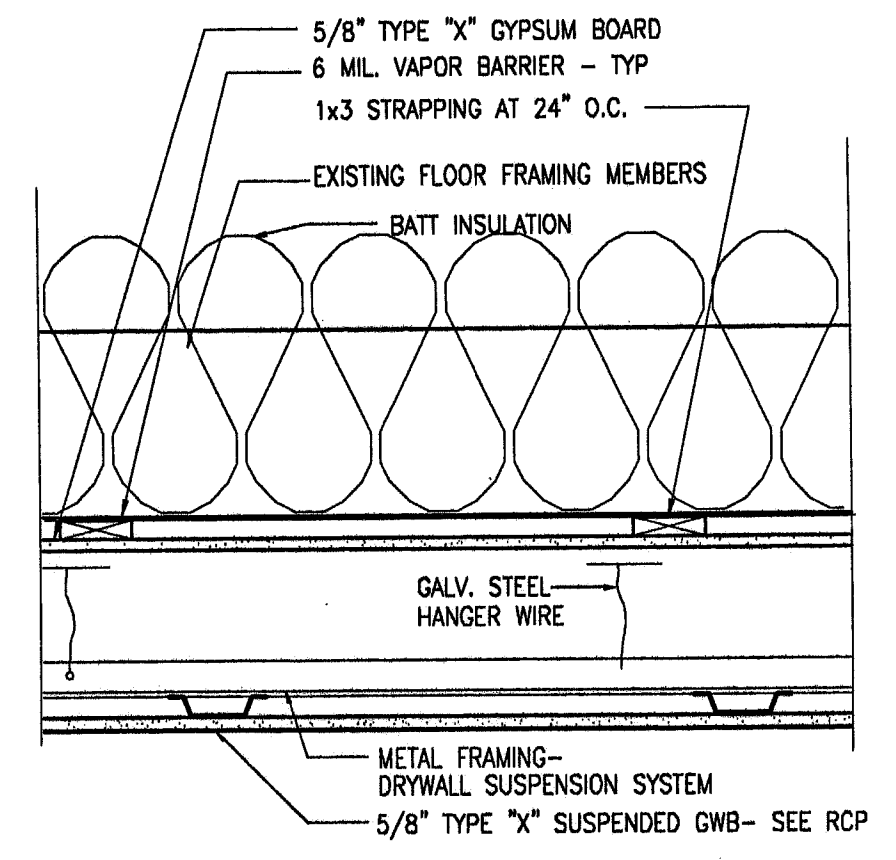


C1 CEILING ASSEMBLY- 1 HR RATED WITH ACT CEILING
1 HOUR RATED-

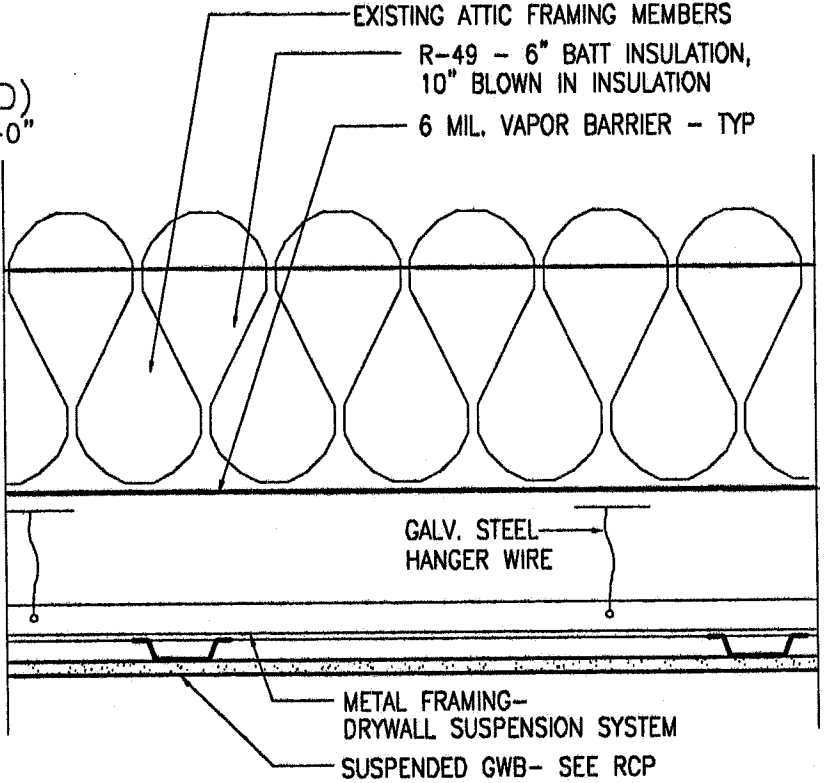


C3 CEILING ASSEMBLY- THIRD FLOOR

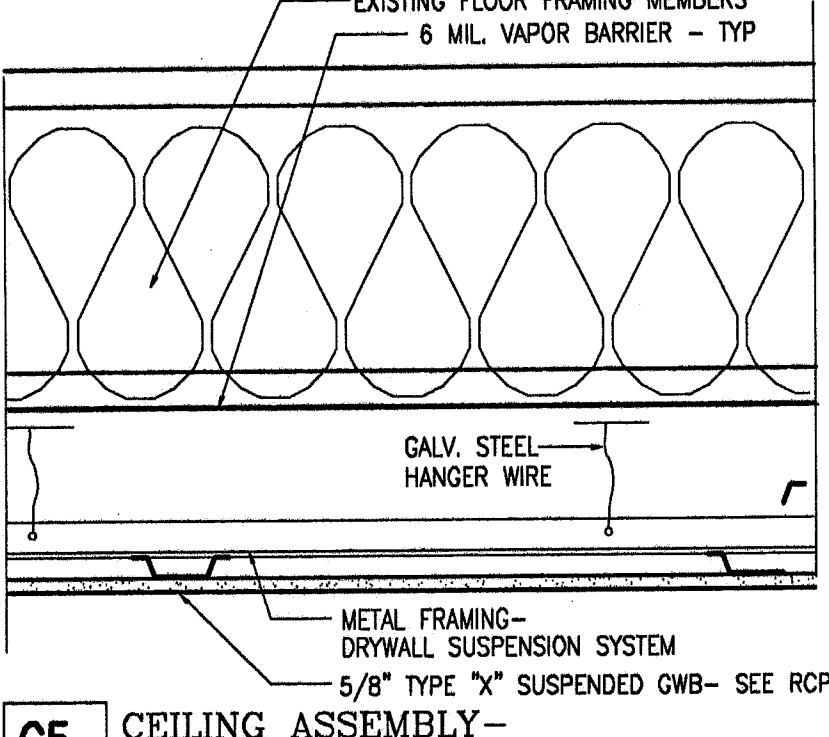


C5 CEILING ASSEMBLY- 1 HOUR RATED
C5A CEILING ASSEMBLY- NOT RATED

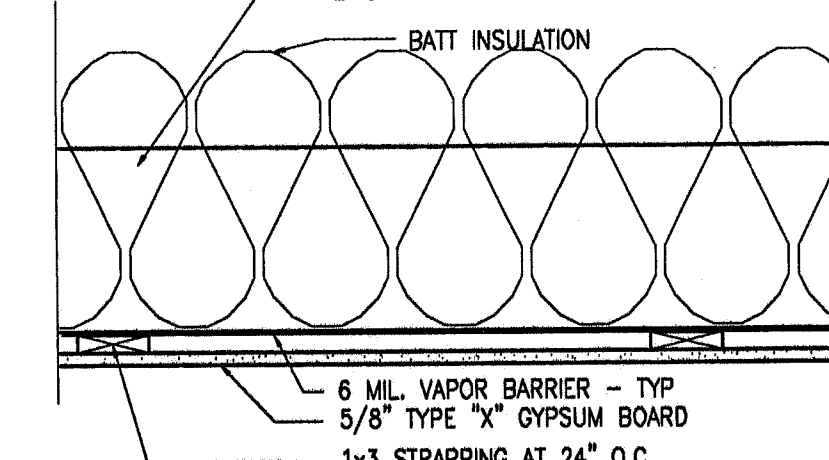

C8 CEILING ASSEMBLY-BASEMENT MECH. & STORAGE ROOMS
1 HOUR RATED-

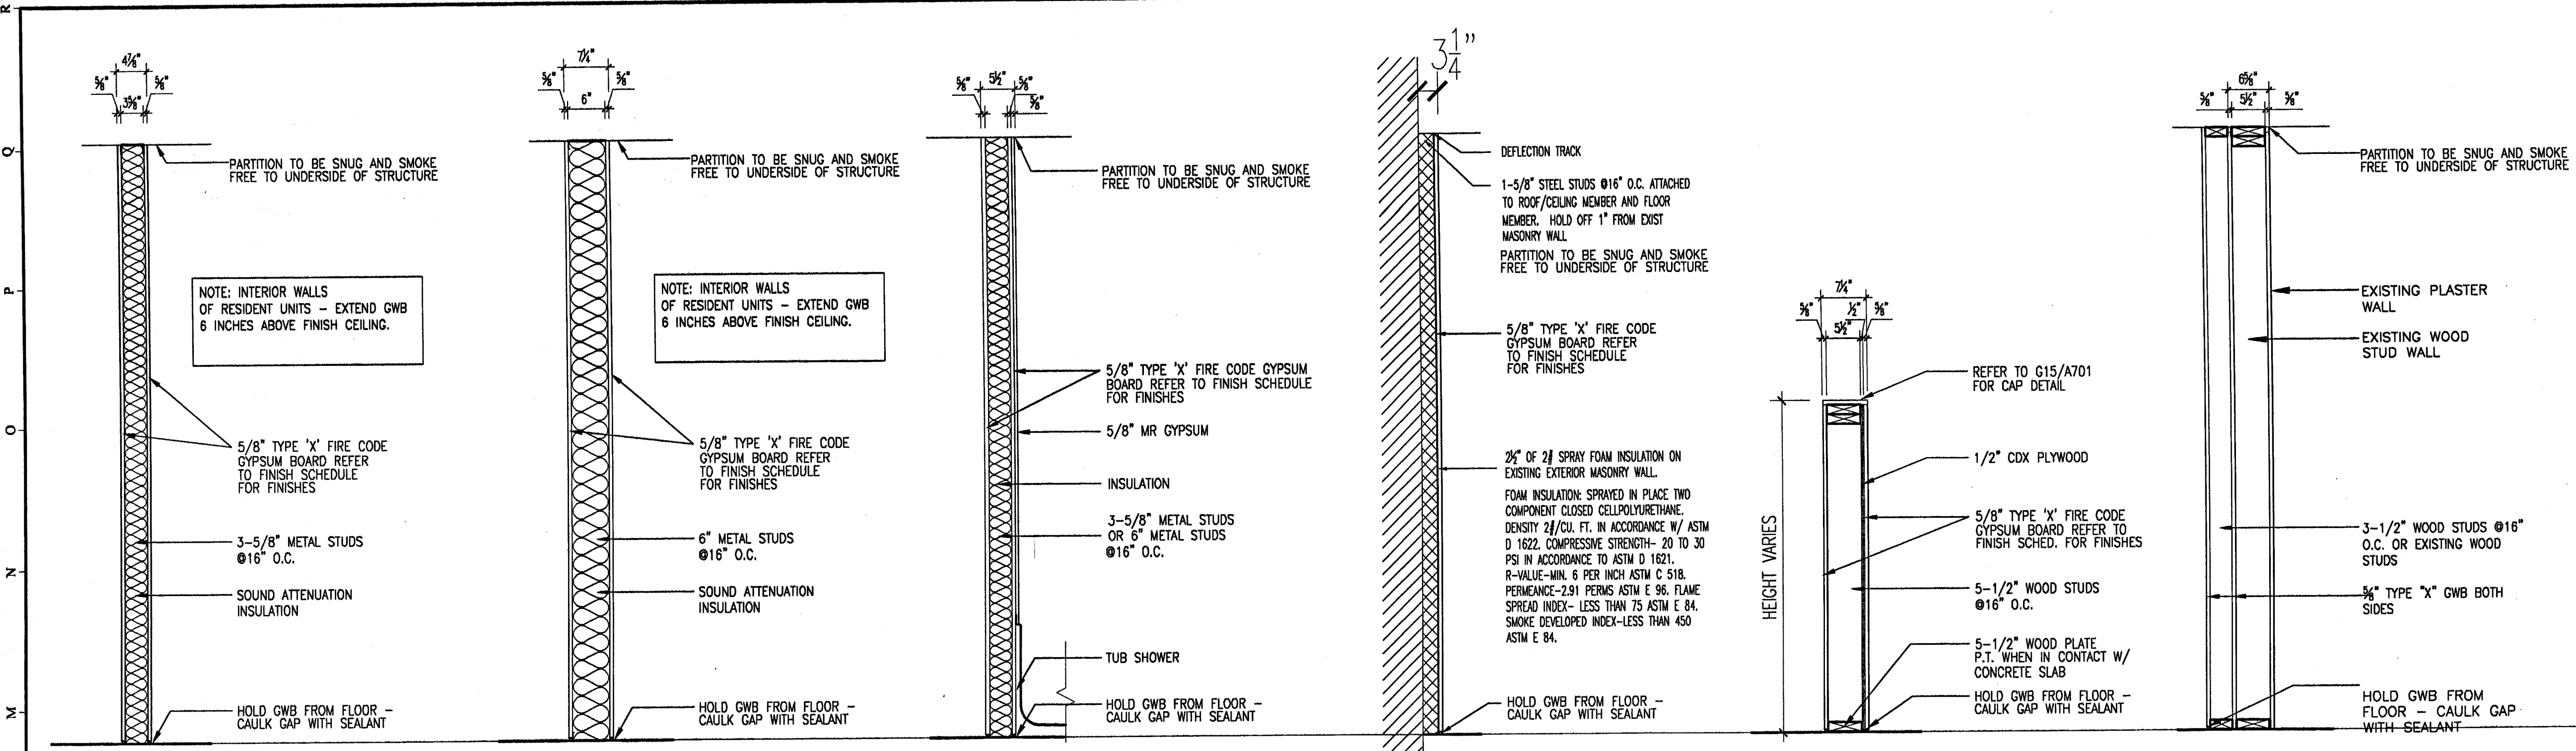

W1 WALL DETAIL (NON RATED) SCALE 3/4"=1'-0"
W2 WALL DETAIL (NON RATED) SCALE 3/4"=1'-0"
W3 TUB/SHOWER DETAIL (1 HR RATED) SCALE 3/4"=1'-0"
W4 WALL DETAIL (NON RATED) SCALE 3/4"=1'-0"
W5 HALF WALL DETAIL SCALE 3/4"=1'-0"
W11 DETAIL AT EXST WALL (1HR RATED) SCALE 3/4"=1'-0"
W1A WALL DETAIL (1HR RATED) SCALE 3/4"=1'-0"
W2A WALL DETAIL (1HR RATED) SCALE 3/4"=1'-0"
W4A WALL DETAIL SCALE 3/4"=1'-0"
W5A HALF WALL SCALE 3/4"=1'-0"
W1B WALL DETAIL (1HR RATED) SCALE 3/4"=1'-0"
W2B WALL DETAIL (1HR RATED) SCALE 3/4"=1'-0"

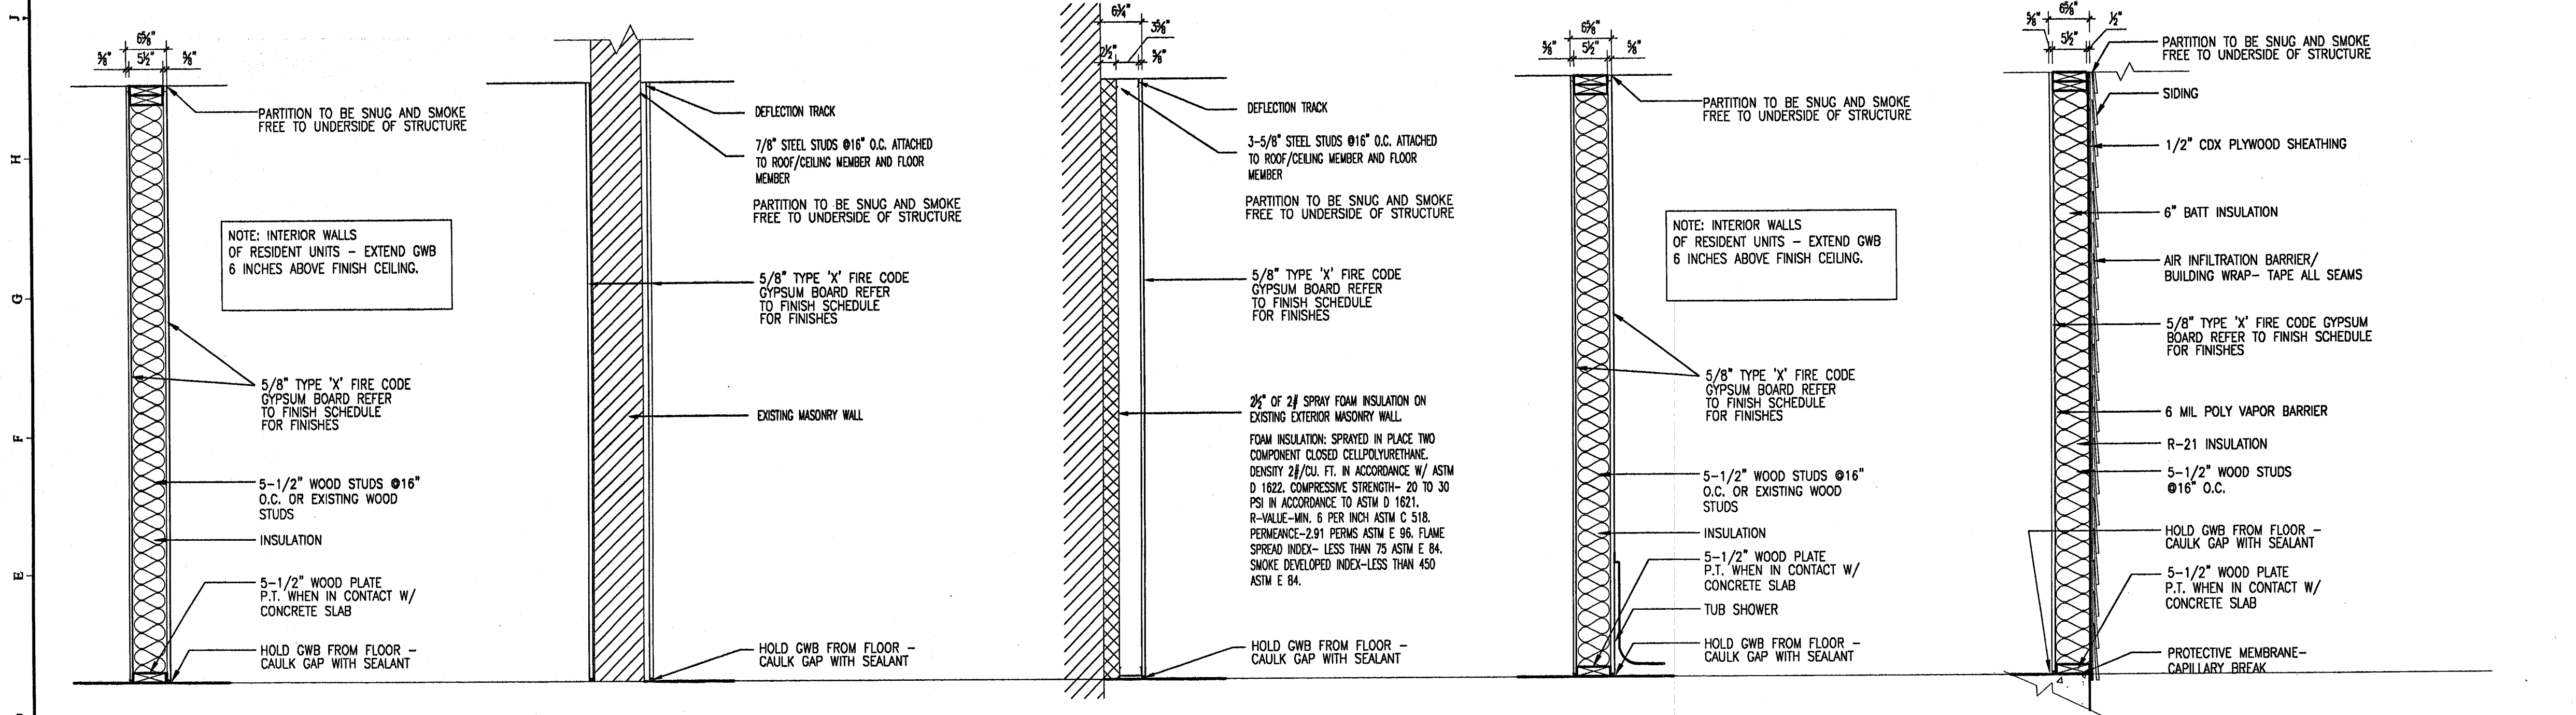

W6 WALL DETAIL (NON RATED) SCALE 3/4"=1'-0"
W7 WALL DETAIL (4 HR RATED) SCALE 3/4"=1'-0"
W8 WALL DETAIL (NON RATED) SCALE 3/4"=1'-0"
W9 WALL DETAIL (NON RATED) SCALE 3/4"=1'-0"
W10 EXTERIOR WALL DETAIL SCALE 3/4"=1'-0"
W6A SIM. DETAIL (1HR RATED) SCALE 3/4"=1'-0"
W7A WALL DETAIL (3 HR RATED) SCALE 3/4"=1'-0"
W6B SIM. DETAIL (1HR RATED) SCALE 3/4"=1'-0"

A1 WALL DETAILS

A16 CEILING TYPES

2/2/07 PERMIT SET