



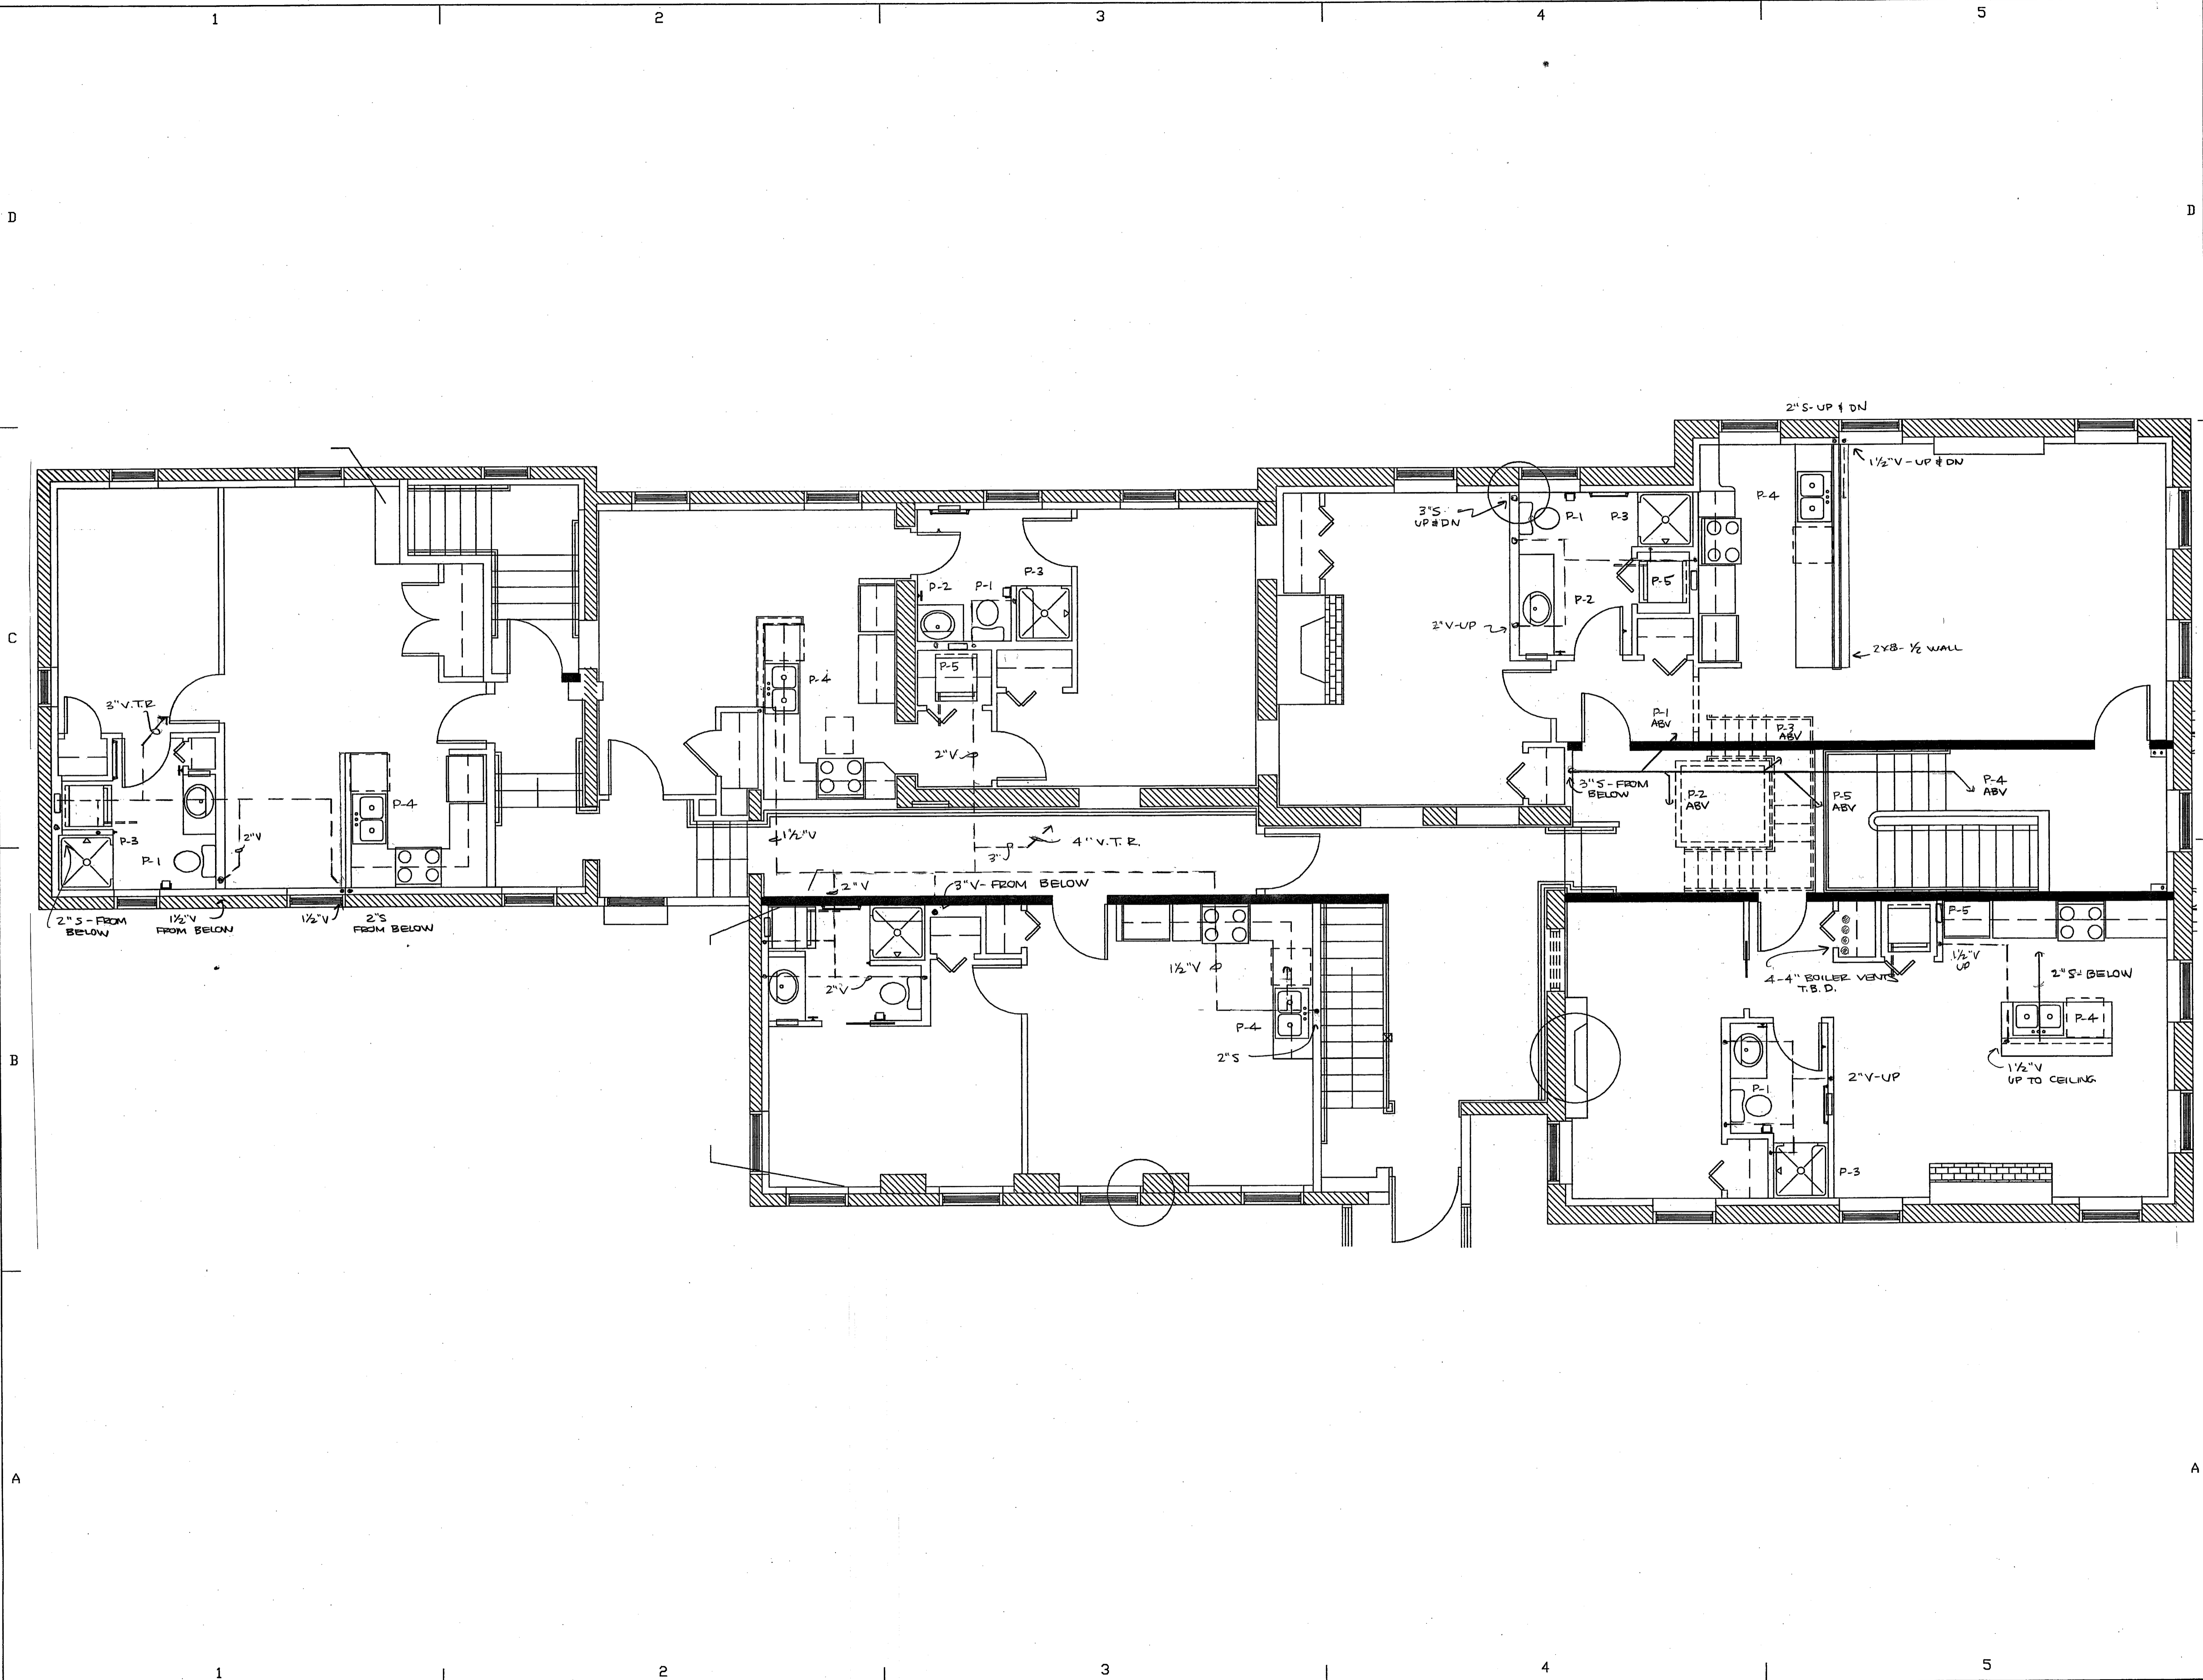

**SOUTHERN MAINE
 PLUMBING & HEATING INC.**
 160 PRESUMPCOT ST.
 PORTLAND, MAINE 04103
 Tel 207-772-5203

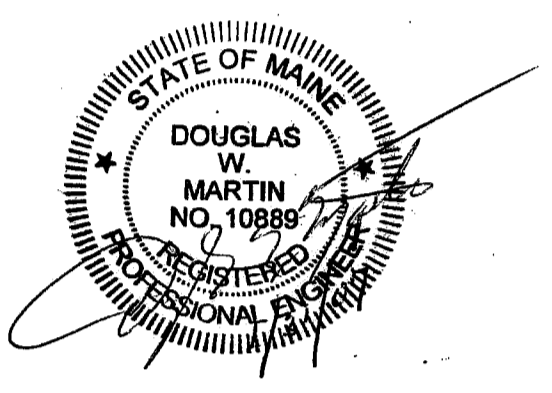

CUTTER HOUSE RENOVATION
 75 STATE STREET
 PORTLAND, ME

**SECOND FLOOR
 PLUMBING**

PROJECT NUMBER: 1/31/2007
 ISSUED:
 DRAWN BY:
 CHECKED BY: *[Signature]* MS 2258
 FILENAME: .DWG

M-2