


NEW THROUGH WALL EXHAUST DUCT
 TERMINATIONS TO MATCH EXISTING

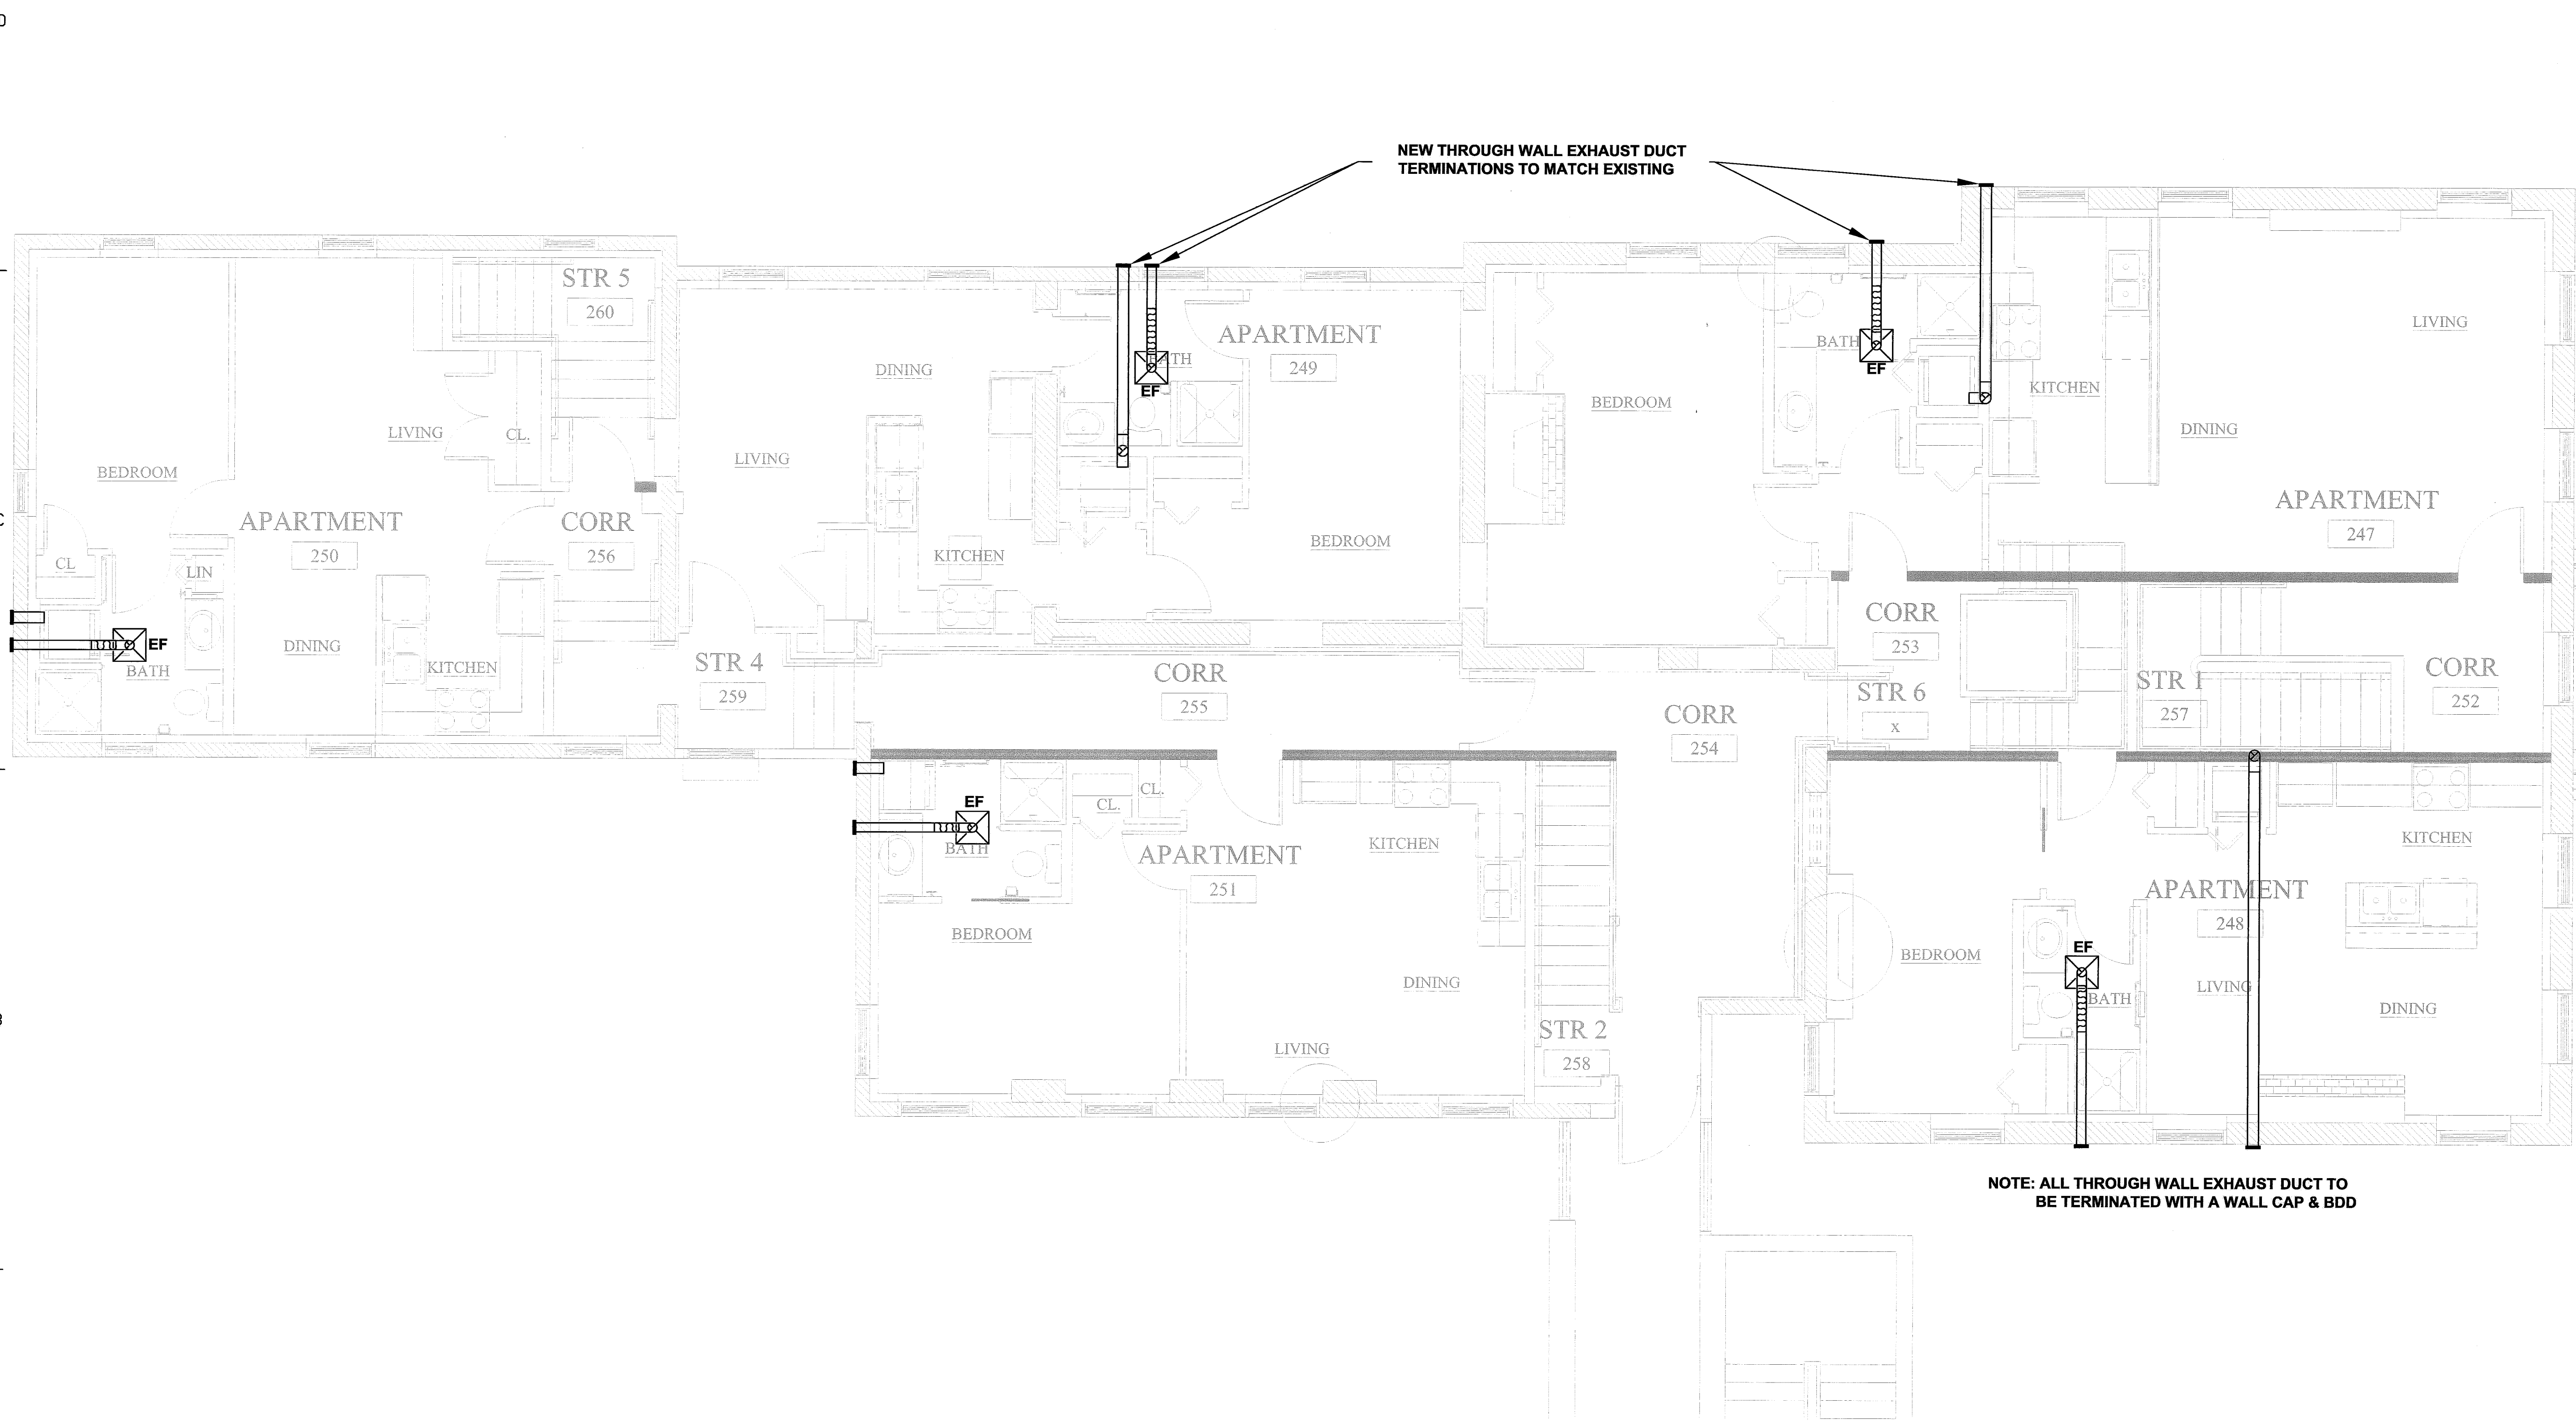

NOTE: ALL THROUGH WALL EXHAUST DUCT TO
 BE TERMINATED WITH A WALL CAP & BDD

REVISIONS
 1. LOCATION OF EXHAUST DUCT
 PENETRATIONS MODIFIED: 2-5-07

CUTTER HOUSE RENOVATION
 75 STATE STREET
 PORTLAND, ME

2ND FLOOR DUCT PLAN

2ND FLOOR DUCT PLAN
 SCALE: 1/4" = 1'-0"

PROJECT NUMBER:	40440
ISSUED:	1-31-07
DRAWN BY:	MGR
CHECKED BY:	D.W.M. / C.B.
FILENAME:	.DWG