



R  
O  
P  
O  
N  
M  
L  
K  
J  
H  
G  
F  
E  
D  
C  
B  
A

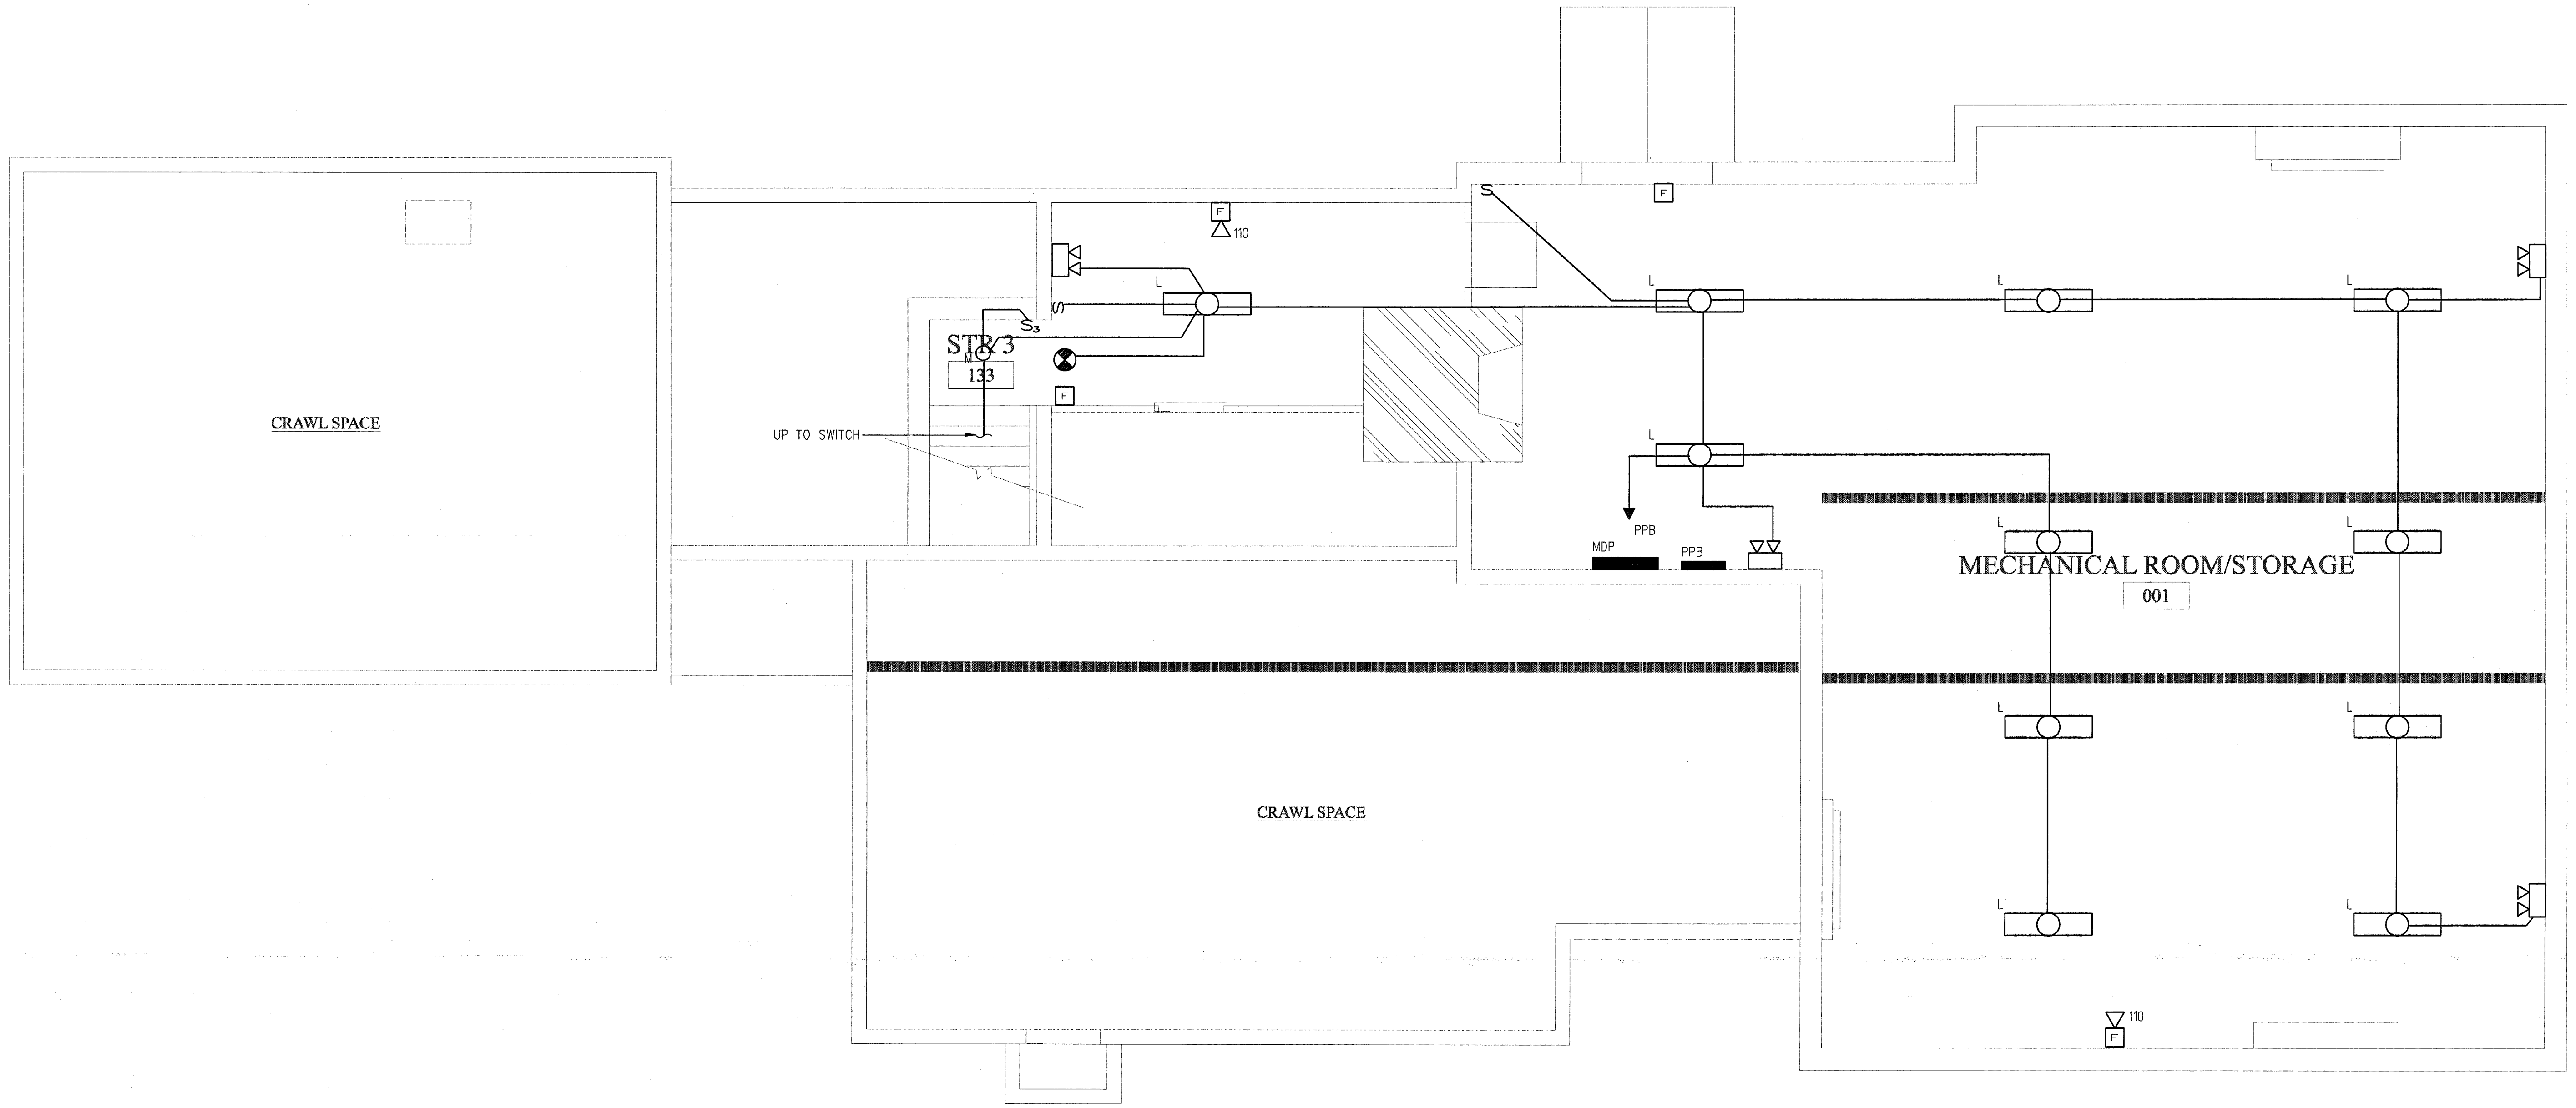

**NOTES:**  
 1. FIRE ALARM PANEL IS EXISTING TO REMAIN IN BASEMENT OF EXISTING BUILDING.  
 EXTEND EXISTING SYSTEM TO SUIT ADDITION OF NEW DEVICES SHOWN.

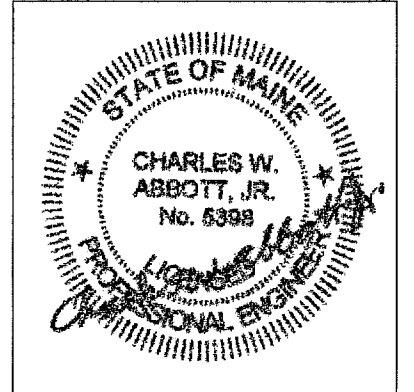

**GAWRON  
 TURGEON  
 ARCHITECTS**  
 29 Black Point Road  
 Scarborough, ME 04074  
 www.gawronturgen.com  
 Tel. 207.883.6307  
 Fax. 207.883.0361

**CUTLER HOUSE RENOVATION**  
 PORTLAND, MAINE

REVISIONS		
#	DATE	DESCRIPTION

DATE:	2/2/07
PROJECT #	060905
DRAWN BY:	SPD
CHECKED BY:	WSBJR
DRAWING SCALE	1/4"=1'-0"

SHEET TITLE  
 BASEMENT  
 ELECTRICAL  
 PLAN

**E-100**

© COPYRIGHT 1985-2003  
 REPRODUCTION OR REUSE OF  
 THIS DOCUMENT WITHOUT  
 WRITTEN PERMISSION OF  
 GAWRON ARCHITECTS IS PROHIBITED

**2/2/07 PERMIT SET**

1 2 3 4 5 6 7 8 9 10 11 12 13 14 15 16 17 18 19 20