

GAWRON
TURGEON
ARCHITECTS

29 Black Point Road
Scarborough, ME 04074
www.gawronturgen.com
Tel. 207.883.6307
Fax. 207.883.0361

CUTLER HOUSE RENOVATION
PORTLAND MAINE

REVISIONS

#	DATE	DESCRIPTION

DATE: 2/2/07

PROJECT #: 060905

DRAWN BY: SPD

CHECKED BY: WSB/R

DRAWING SCALE: 1/4"=1'-0"


SHEET TITLE

SECOND FLOOR
ELECTRICAL
PLAN

E-102

© COPYRIGHT 1985-2003
REPRODUCTION OR REUSE OF
THIS DOCUMENT WITHOUT
WRITTEN PERMISSION OF
GAWRON ARCHITECTS IS PROHIBITED

2/2/07 PERMIT SET

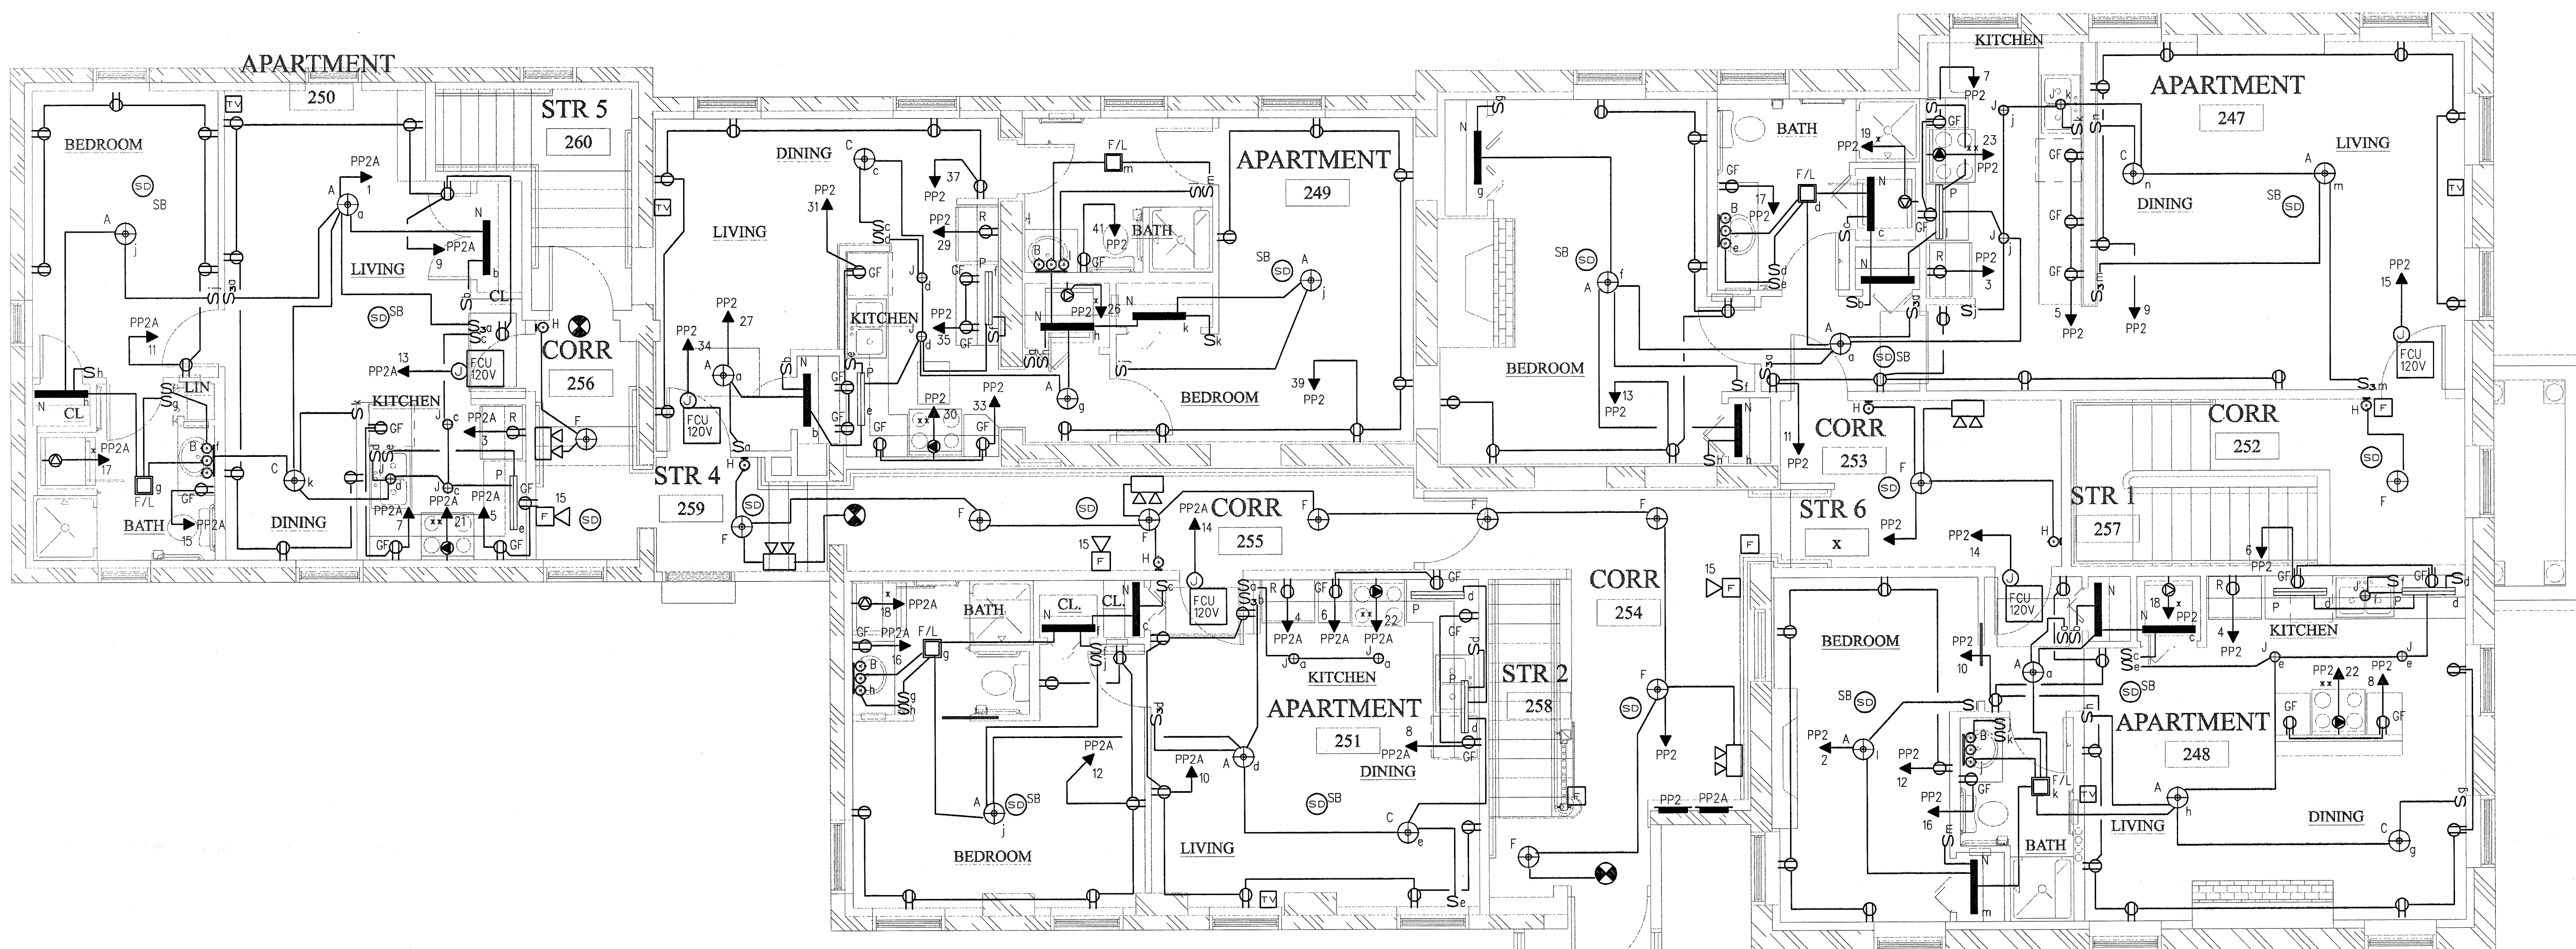

NOTES:

1. FIRE ALARM PANEL IS EXISTING TO REMAIN IN BASEMENT OF EXISTING BUILDING. EXTEND EXISTING SYSTEM TO SUIT ADDITION OF NEW DEVICES SHOWN.