


**GAWRON
TURGEON
ARCHITECTS**

29 Black Point Road
Scarborough, ME 04074
www.gawronturgeon.com
Tel. 207. 883. 6307
Fax. 207. 883. 0361

CUTLER HOUSE RENOVATION
PORTLAND MAINE

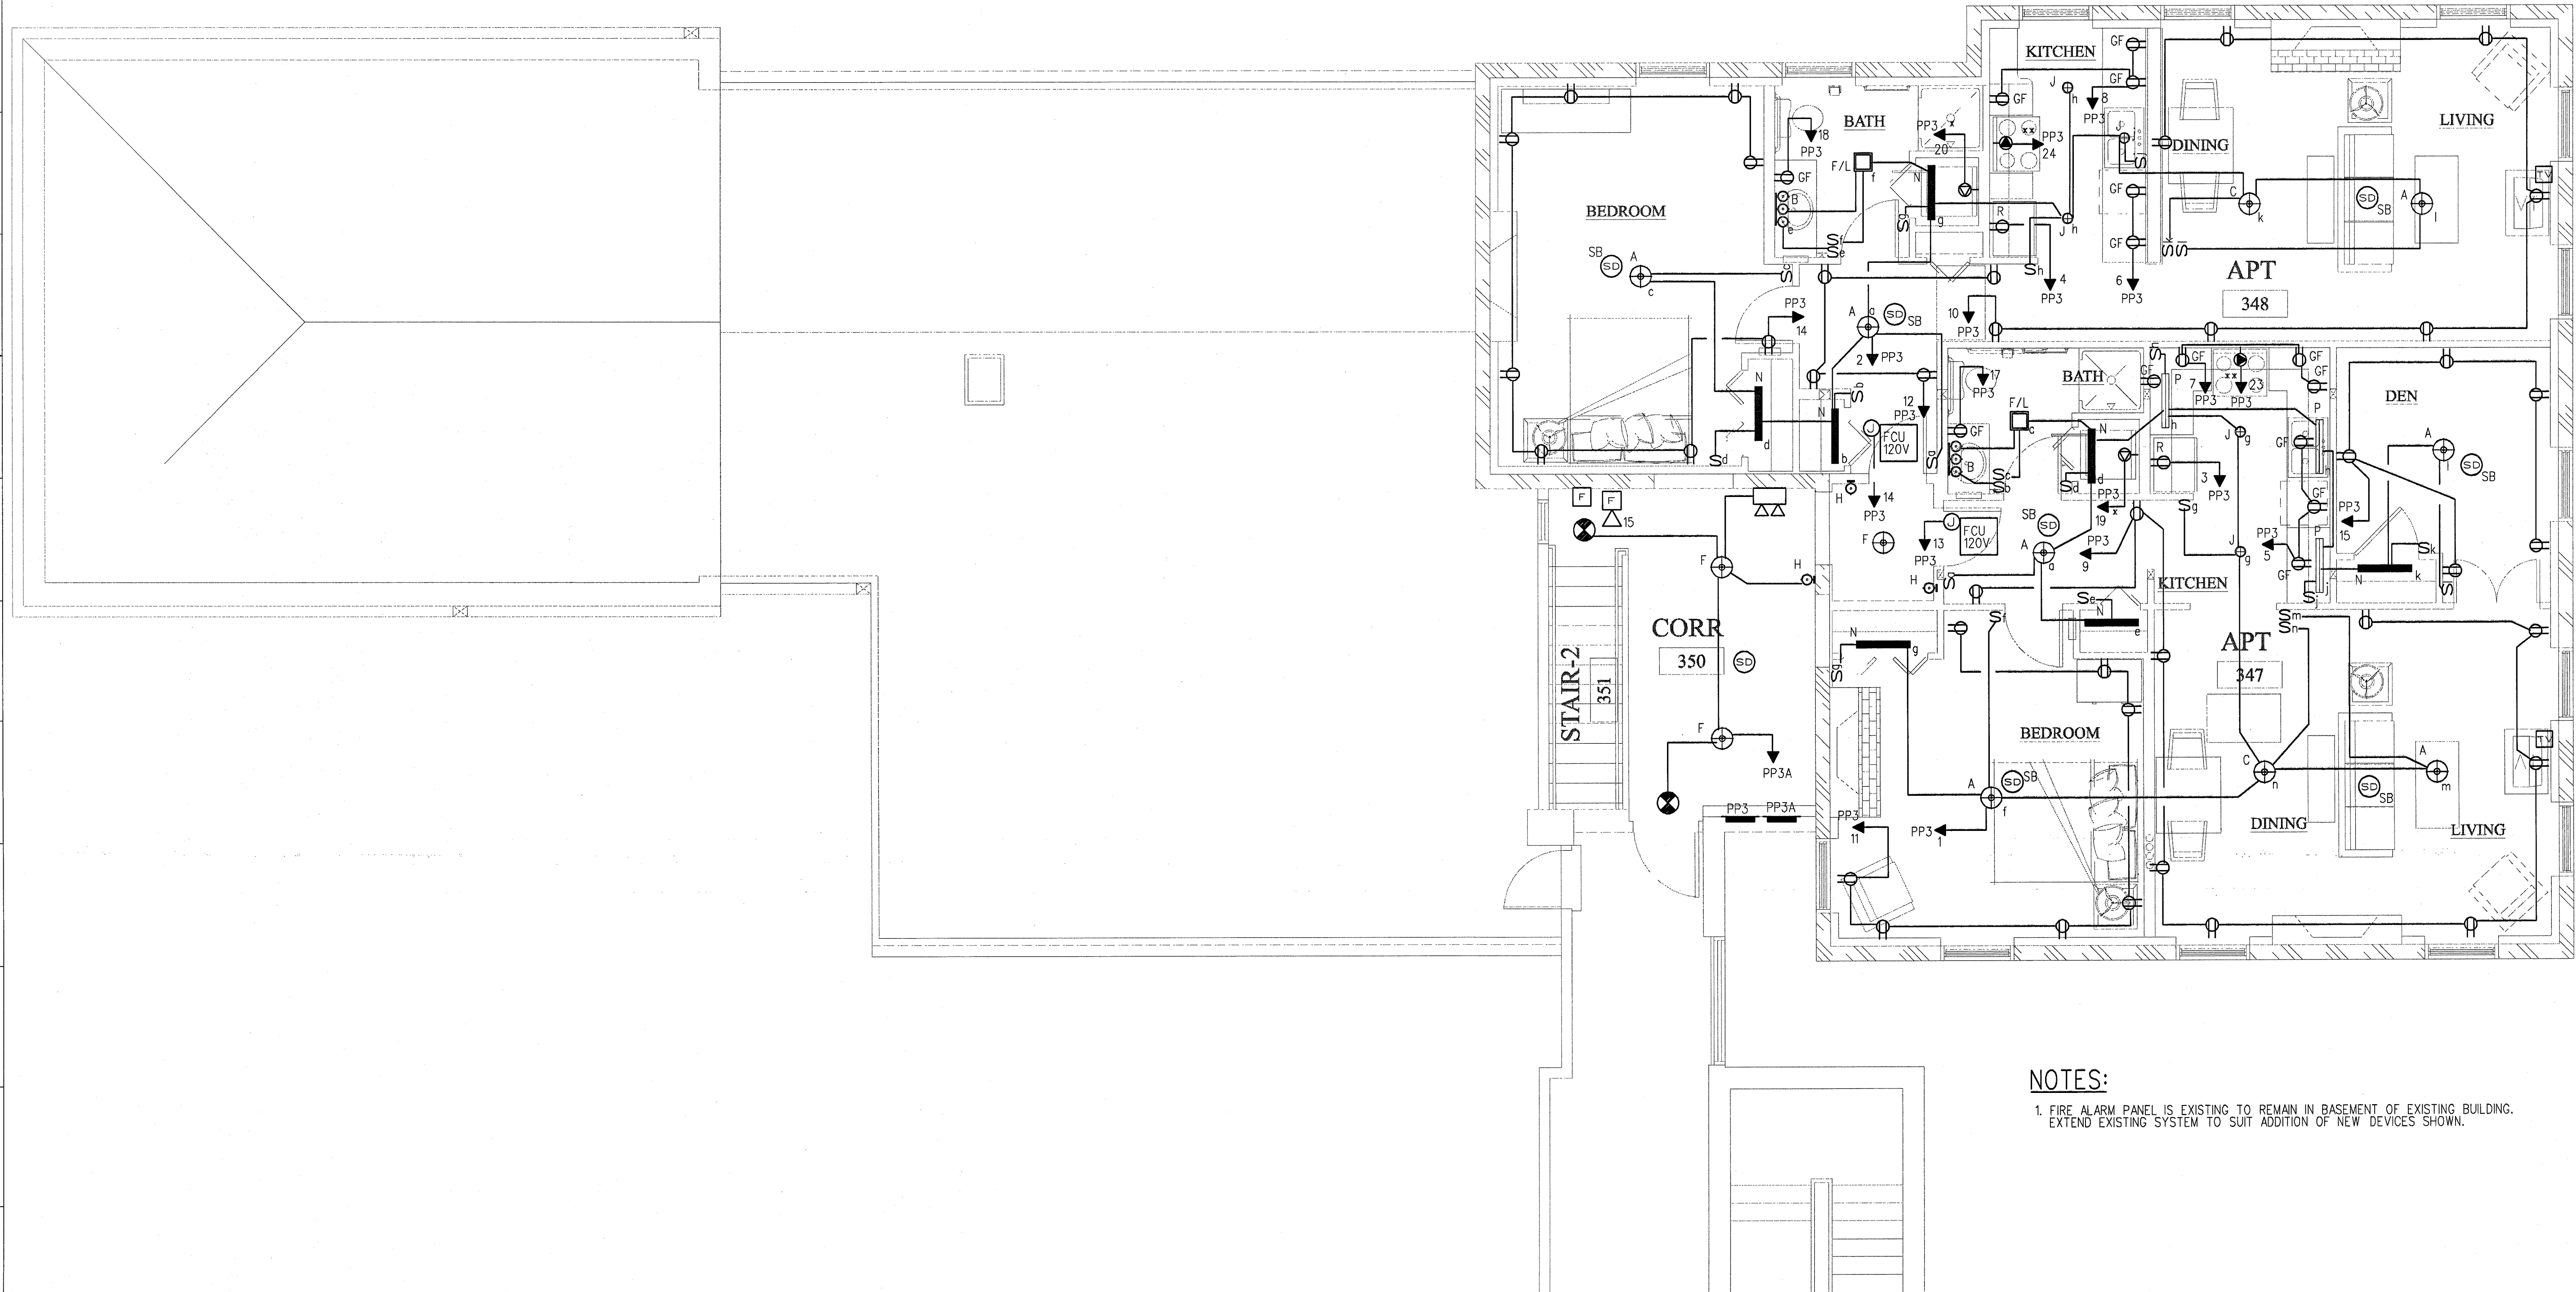

NOTES:
1. FIRE ALARM PANEL IS EXISTING TO REMAIN IN BASEMENT OF EXISTING BUILDING.
EXTEND EXISTING SYSTEM TO SUIT ADDITION OF NEW DEVICES SHOWN.

REVISIONS

#	DATE	DESCRIPTION

DATE:	2/2/07
PROJECT #	060905
DRAWN BY:	SPD
CHECKED BY:	WSBIR
DRAWING SCALE	1/4"=1'-0"

SHEET TITLE

THIRD FLOOR
ELECTRICAL
PLAN

E-103

© COPYRIGHT 1985-2003
REPRODUCTION OR REUSE OF
THIS DOCUMENT WITHOUT
WRITTEN PERMISSION OF
GAWRON ARCHITECTS IS PROHIBITED

2/2/07 PERMIT SET

R
Q
P
O
N
M
I
K
J
H
G
F
E
D
C
B
A
1 2 3 4 5 6 7 8 9 10 11 12 13 14 15 16 17 18 19 20