

Gawron Turgeon ARCHITECTS
 29 Black Point Road
 Scarborough, Maine 04074
 www.gawronturgeon.com
 207-883-6307 tel. 207-883-0361 fax


SEVENTY-FIVE STATE STREET
 SOUTH HARBORSIDE THIRD FLOOR RENOVATIONS
 PORTLAND MAINE

REVISIONS		
#	DATE	DESCRIPTION
07-15-08		PRICING SET


DATE	08.05.08
PROJECT #	020108
DRAWN BY:	KW
CHECKED BY:	KW
DRAWING SCALE	VARIES

SHEET TITLE
 PARTITION TYPES & ARCH DETAILS
A002


© COPYRIGHT 1985-2008
 REPRODUCTION OR USE OF THIS
 DOCUMENT WITHOUT WRITTEN
 PERMISSION OF GAWRON TURGEON
 ARCHITECTS IS PROHIBITED

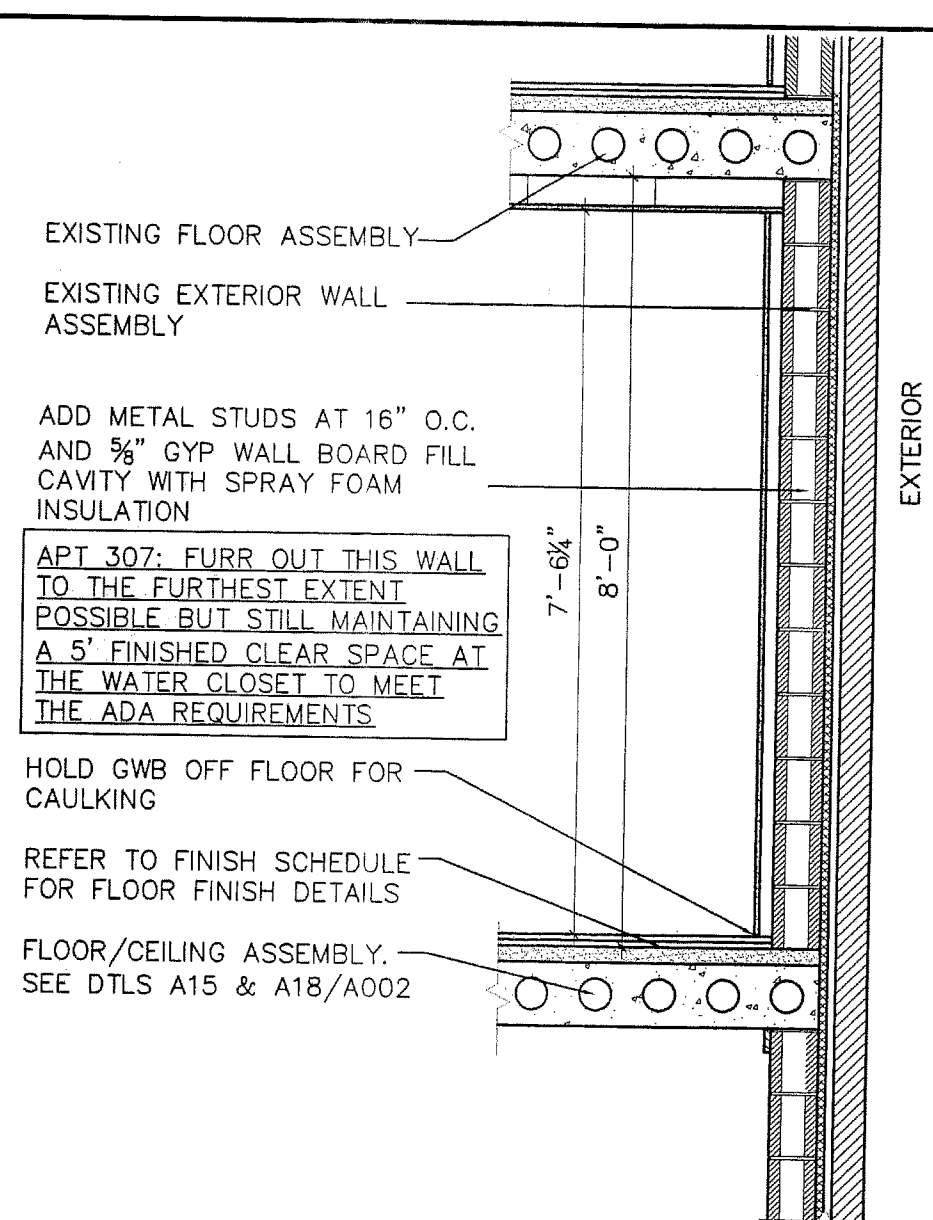


W 1 WALL DETAIL (NON RATED)
 SCALE 1/2"=1'-0"

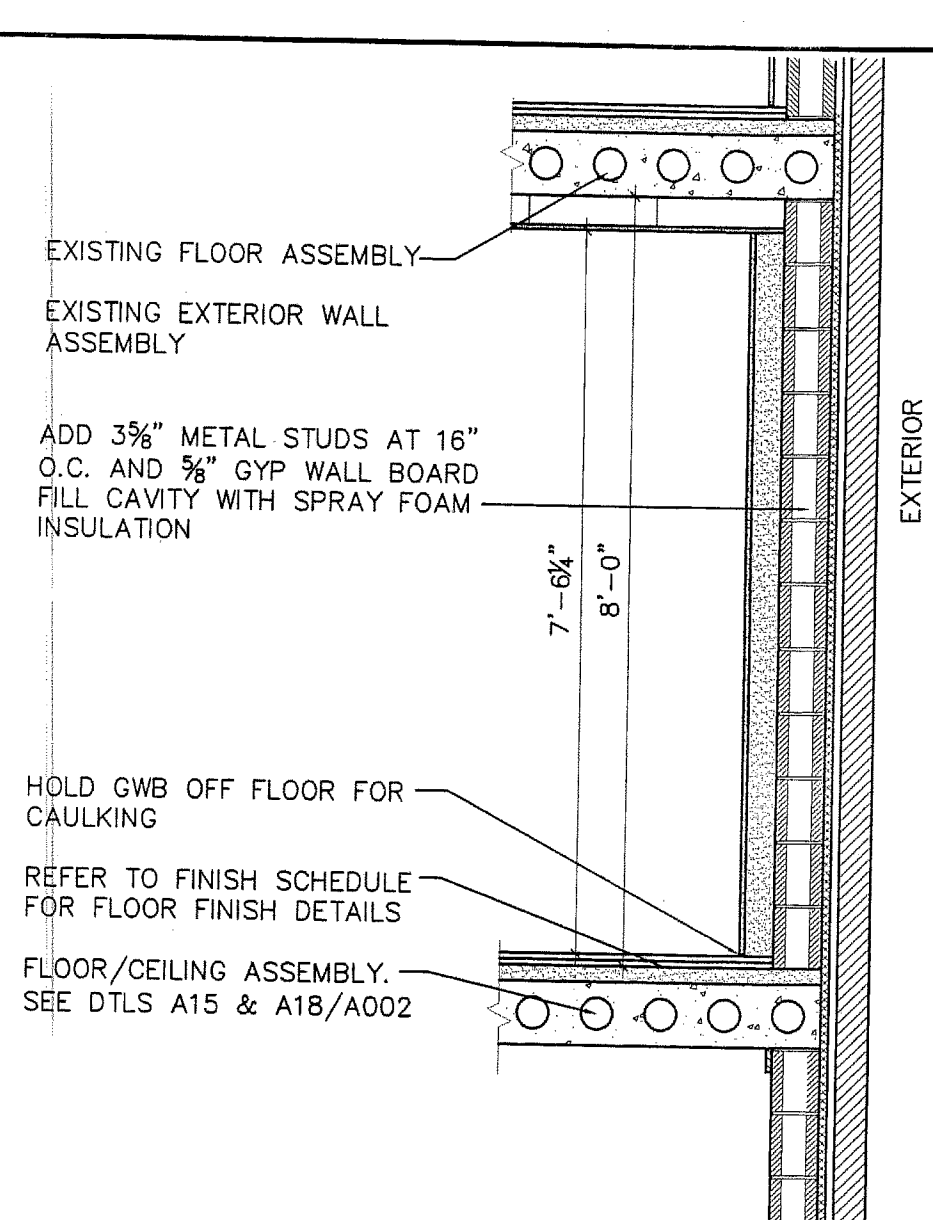


W 2 WALL DETAIL (NON RATED)
 SCALE 1/2"=1'-0"

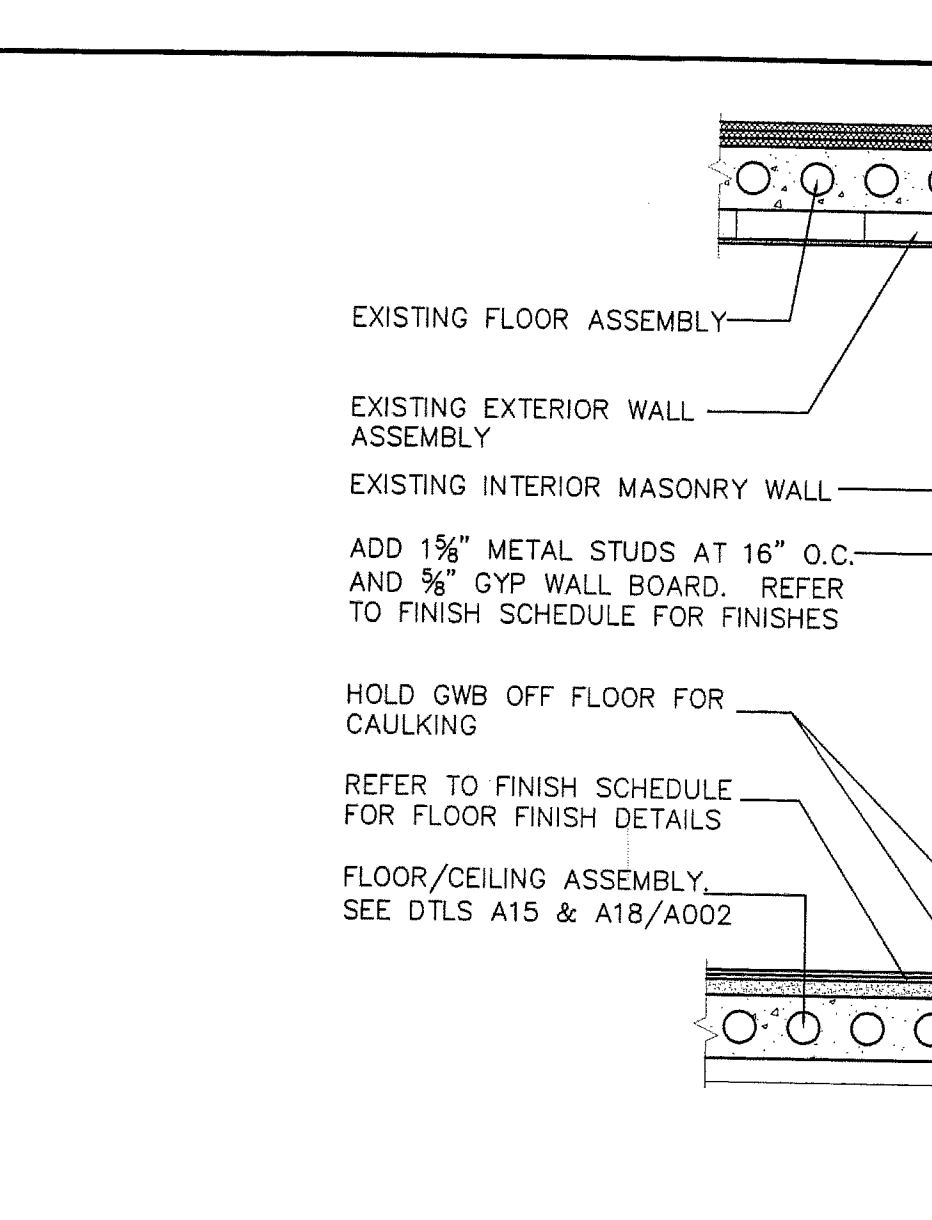

W 3 WALL/CLNG DETAIL SIM UL 910
 STC RATING = 52
 SCALE 1/2"=1'-0"

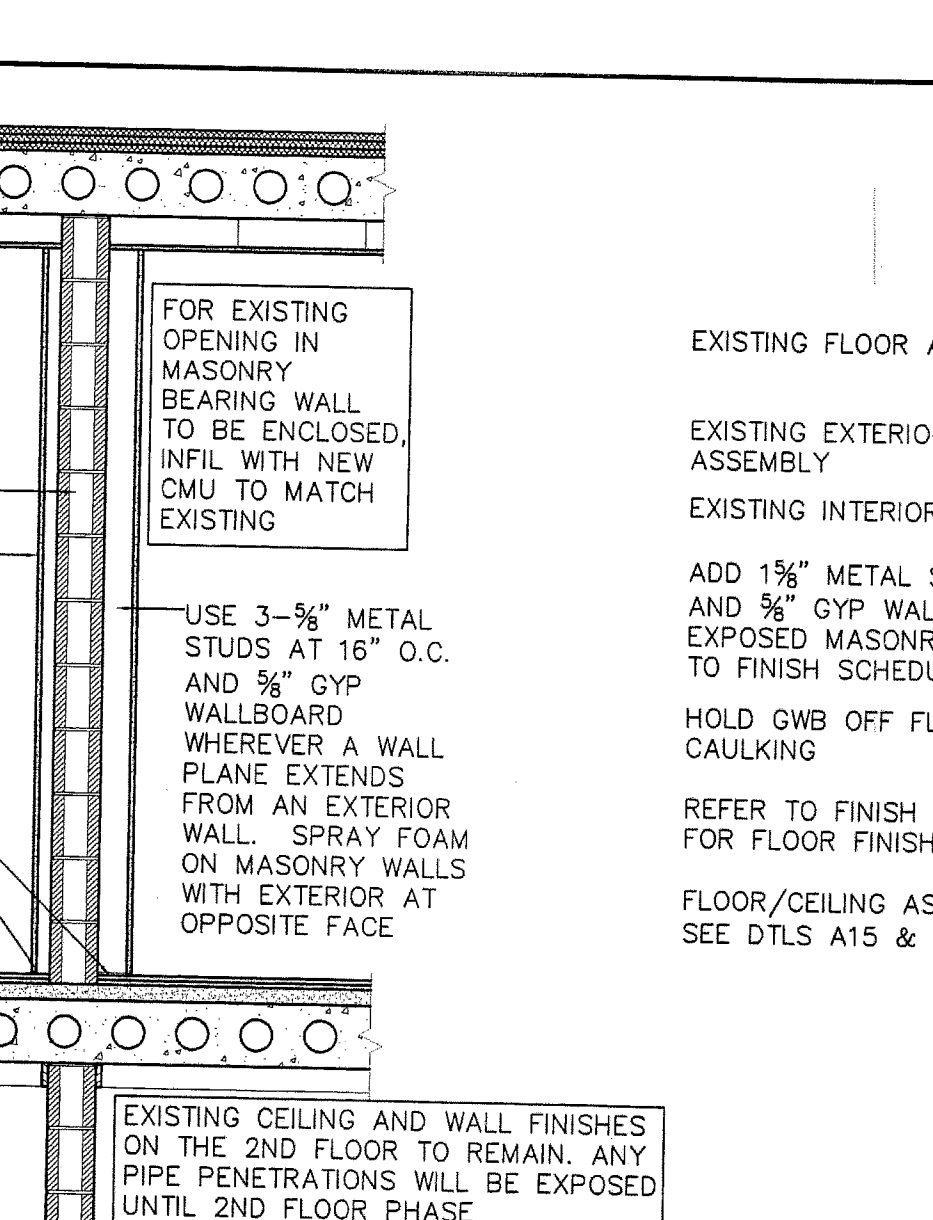


W 5 WALL/CLNG DETAIL SIM UL 910
 STC RATING = 52
 SCALE 1/2"=1'-0"

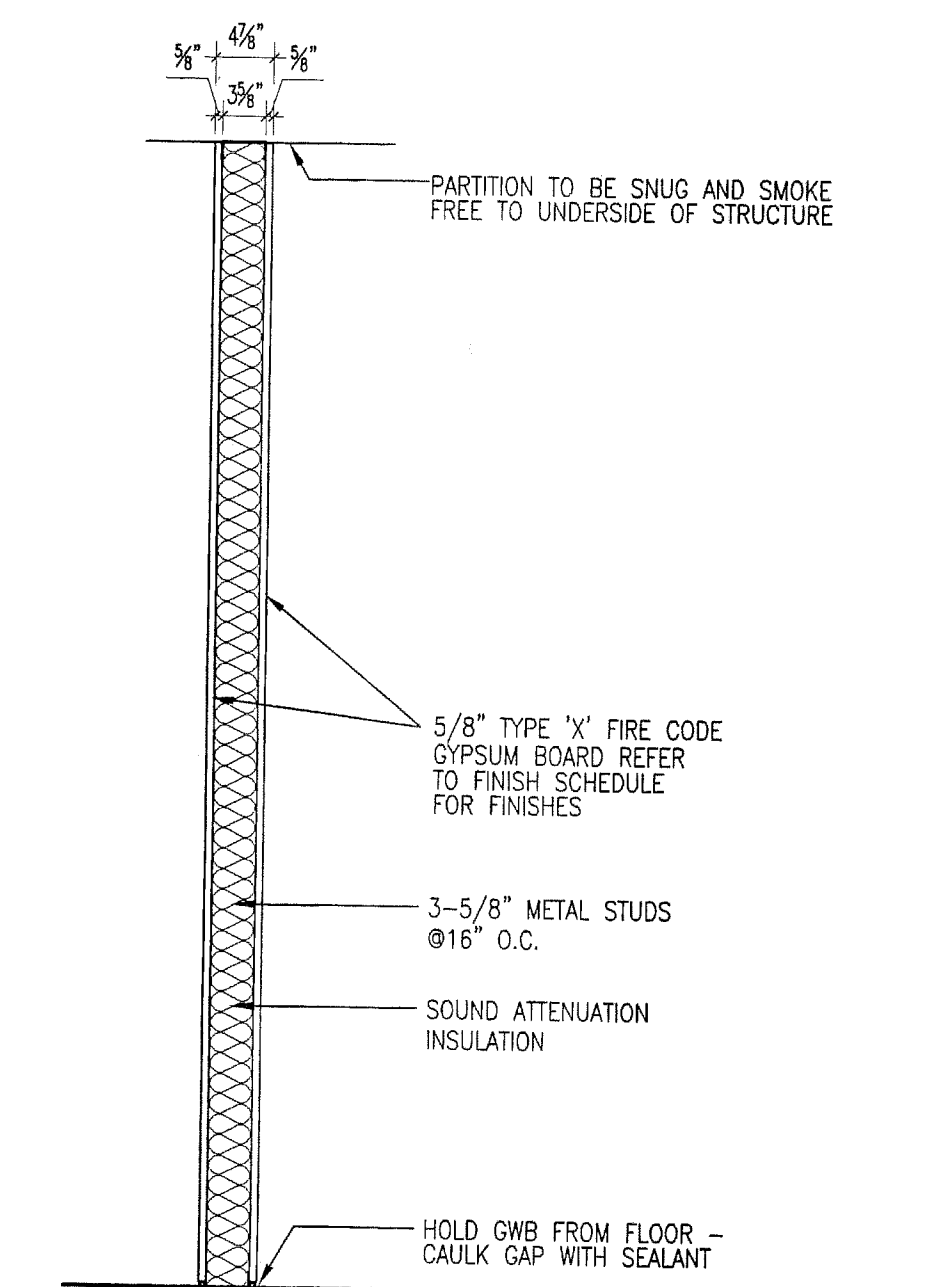

W 6 WALL DETAIL (NON RATED)
 SCALE 3/4"=1'-0"

W6A WALL DETAIL (1HR RATED)
 U.L. DES. U305
 STC: 39 +/-
 SCALE 3/4"=1'-0"


W6B WALL DETAIL (1HR RATED)
 NO INSULATION
 SCALE 3/4"=1'-0"

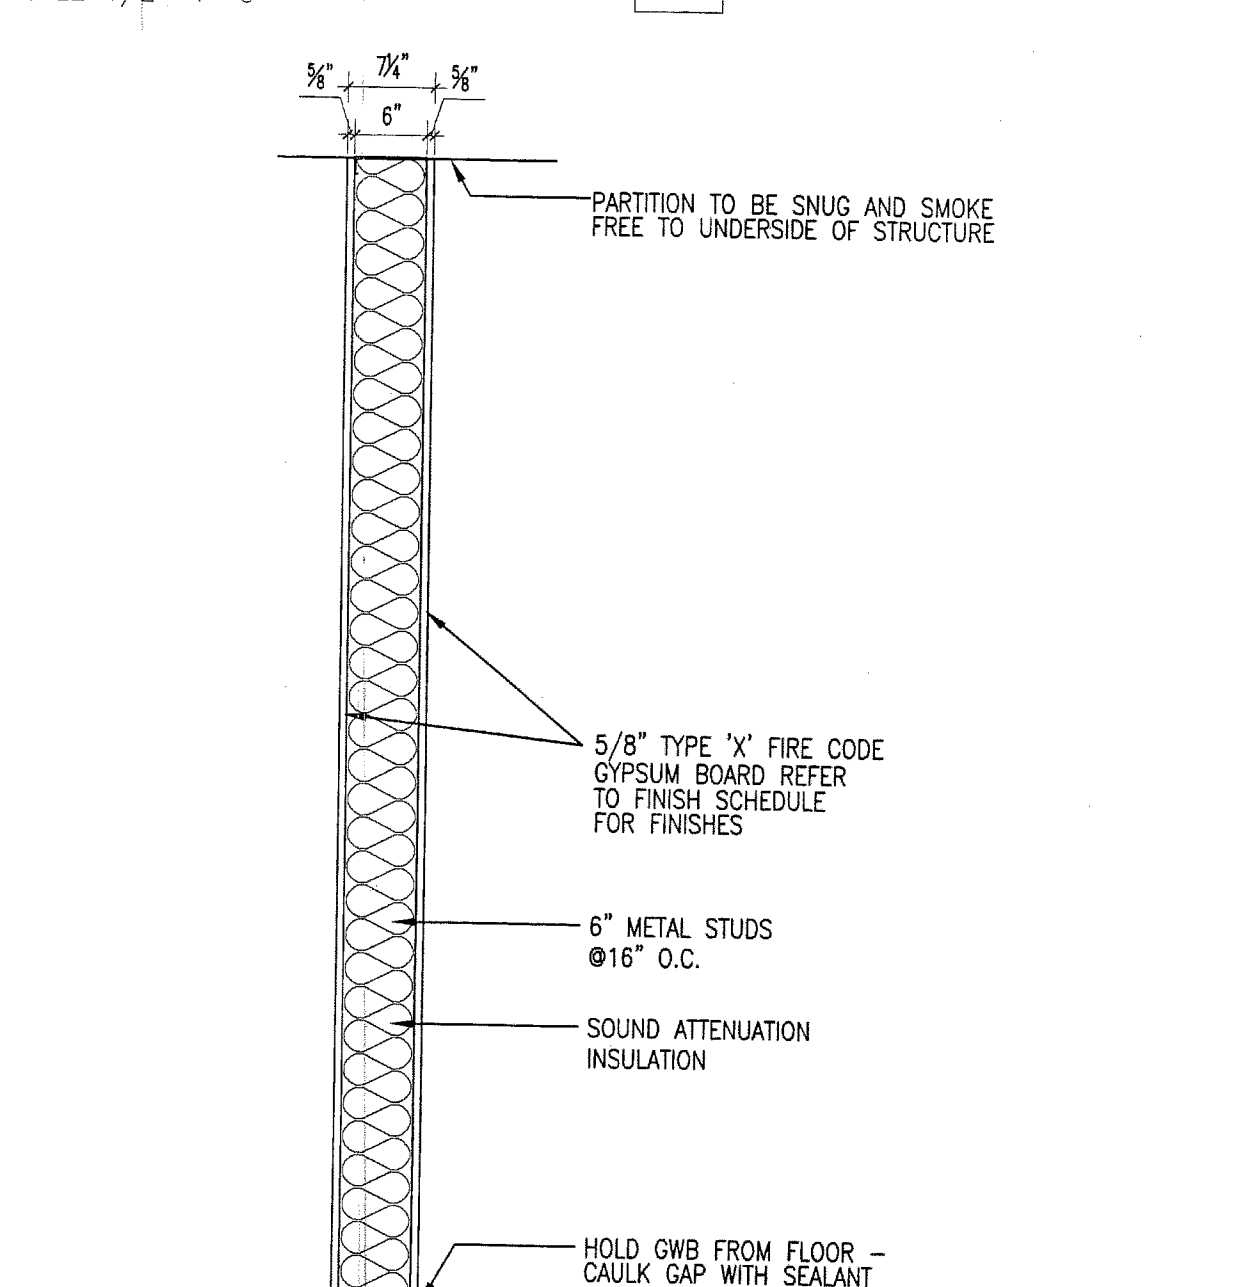


W 7 WALL DETAIL (NON RATED)
 SCALE 3/4"=1'-0"

W7A WALL DETAIL (1HR RATED)
 U.L. DES. U305
 STC: 39 +/-
 SCALE 3/4"=1'-0"


W7B WALL DETAIL (1HR RATED)
 NO INSULATION
 SCALE 3/4"=1'-0"

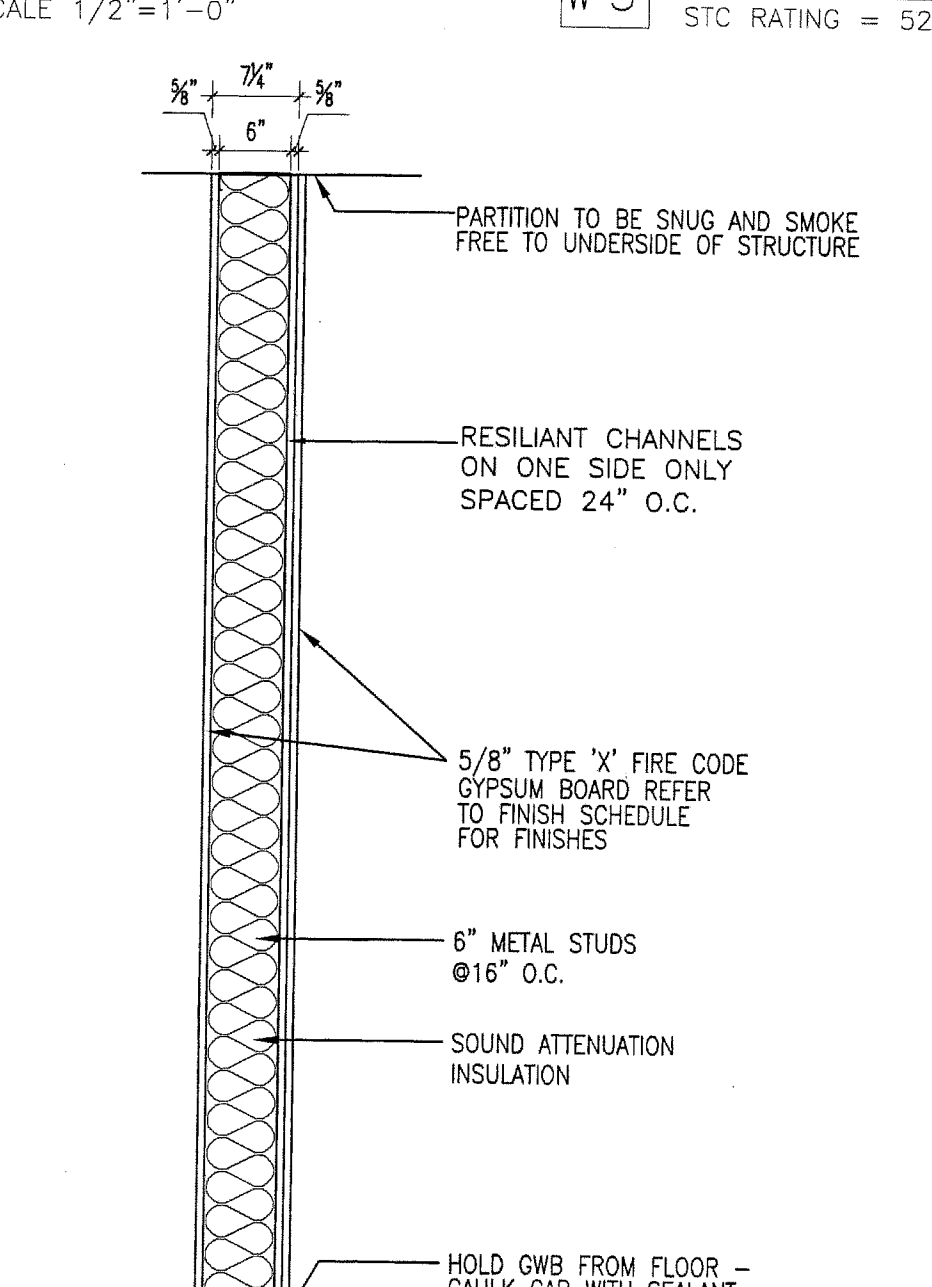


W 8 WALL DETAIL (1 HR RATED)
 U.L. DES. U419
 STC: 56
 SCALE 3/4"=1'-0"

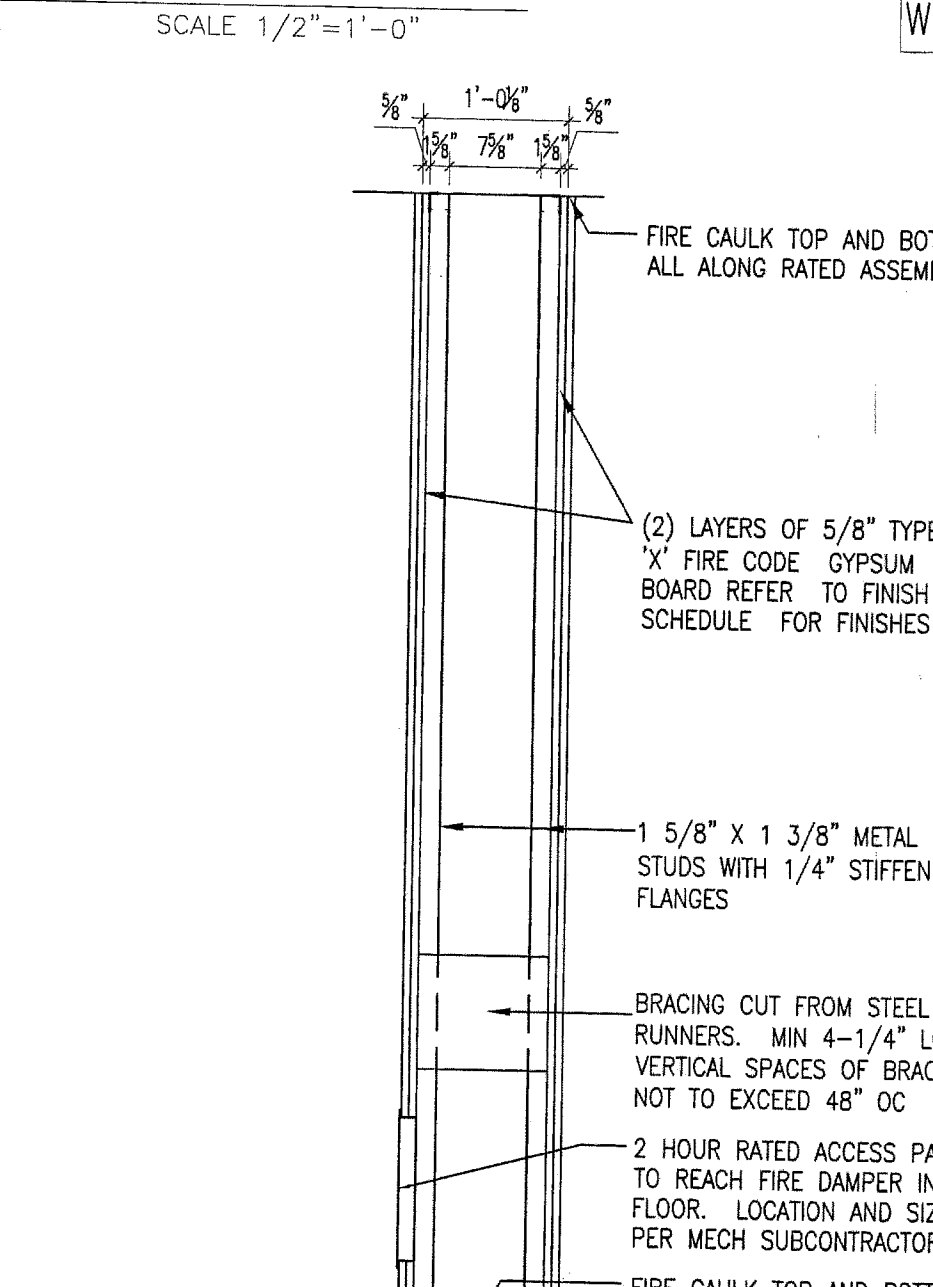


W 9 WALL DETAIL (2 HR RATED)
 U.L. DES. U420
 STC: 52
 SCALE 3/4"=1'-0"

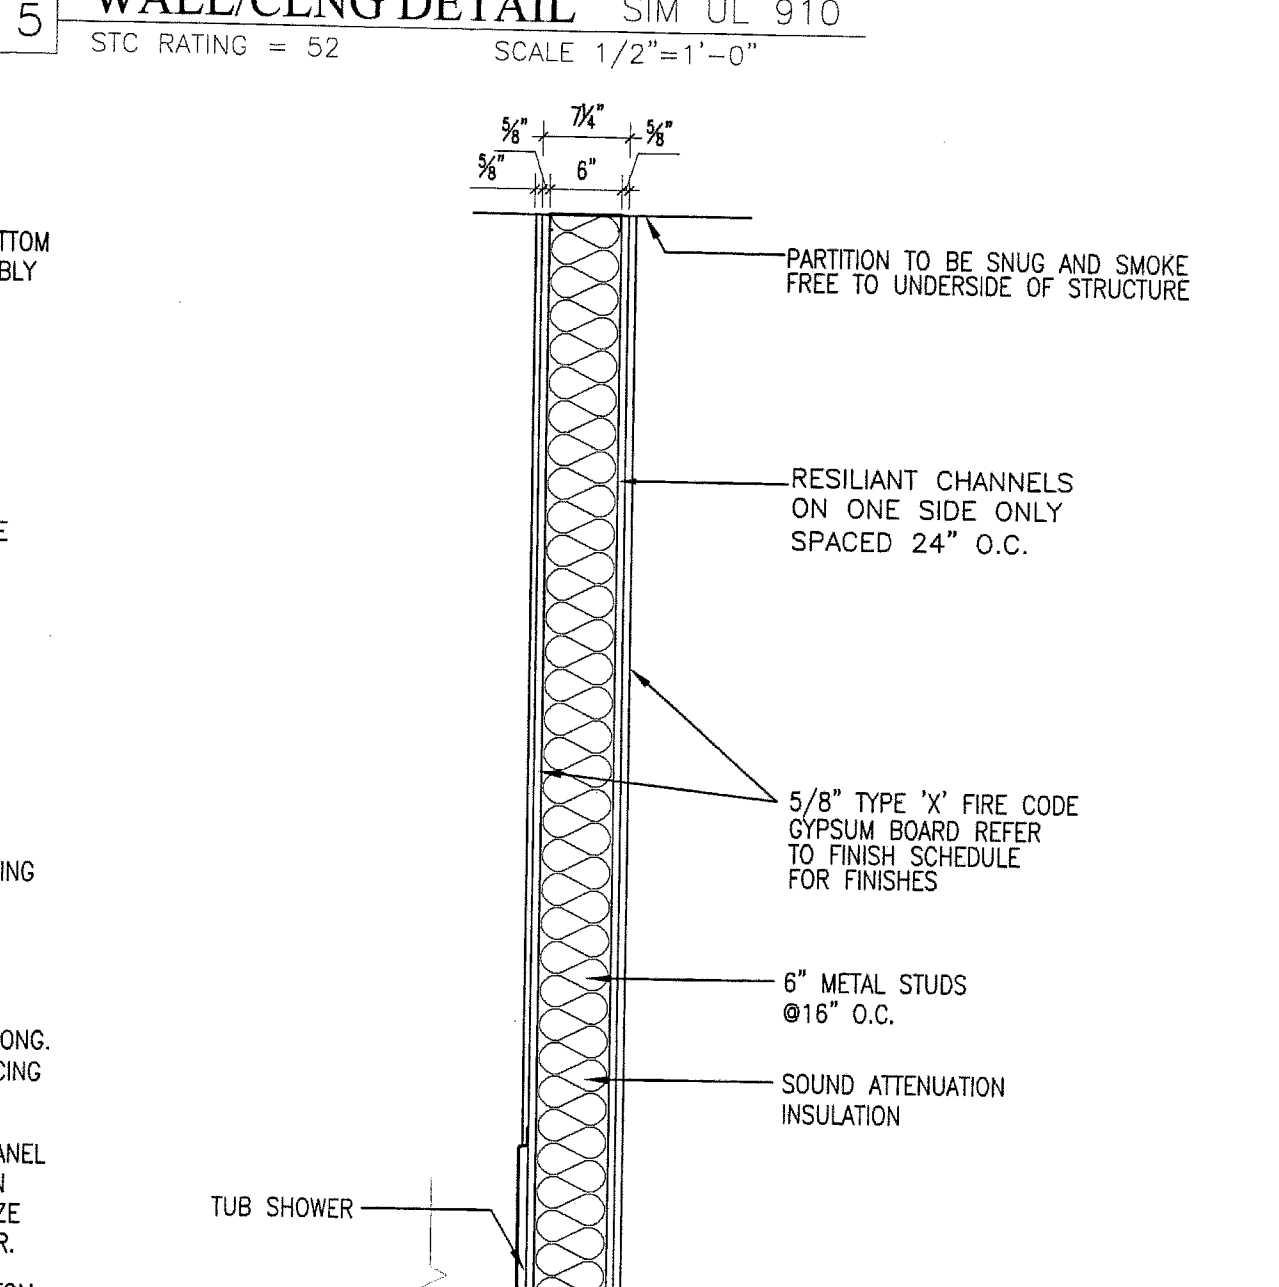


W10 WALL DETAIL (1 HR RATED)
 U.L. DES. U419
 STC: 56
 SCALE 3/4"=1'-0"

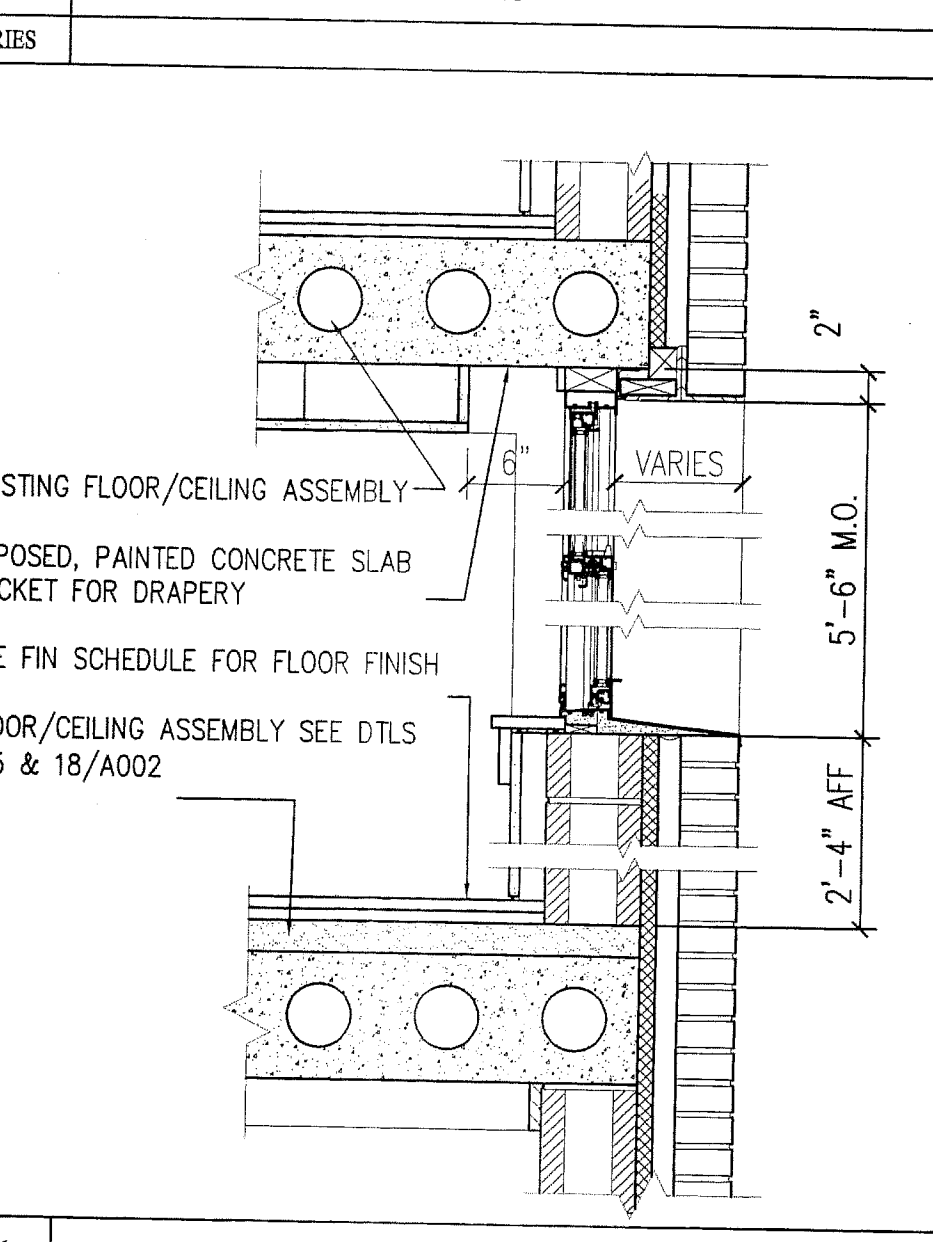


A1 HEAD AND JAMB DETAILS
 3/4"=1'-0"

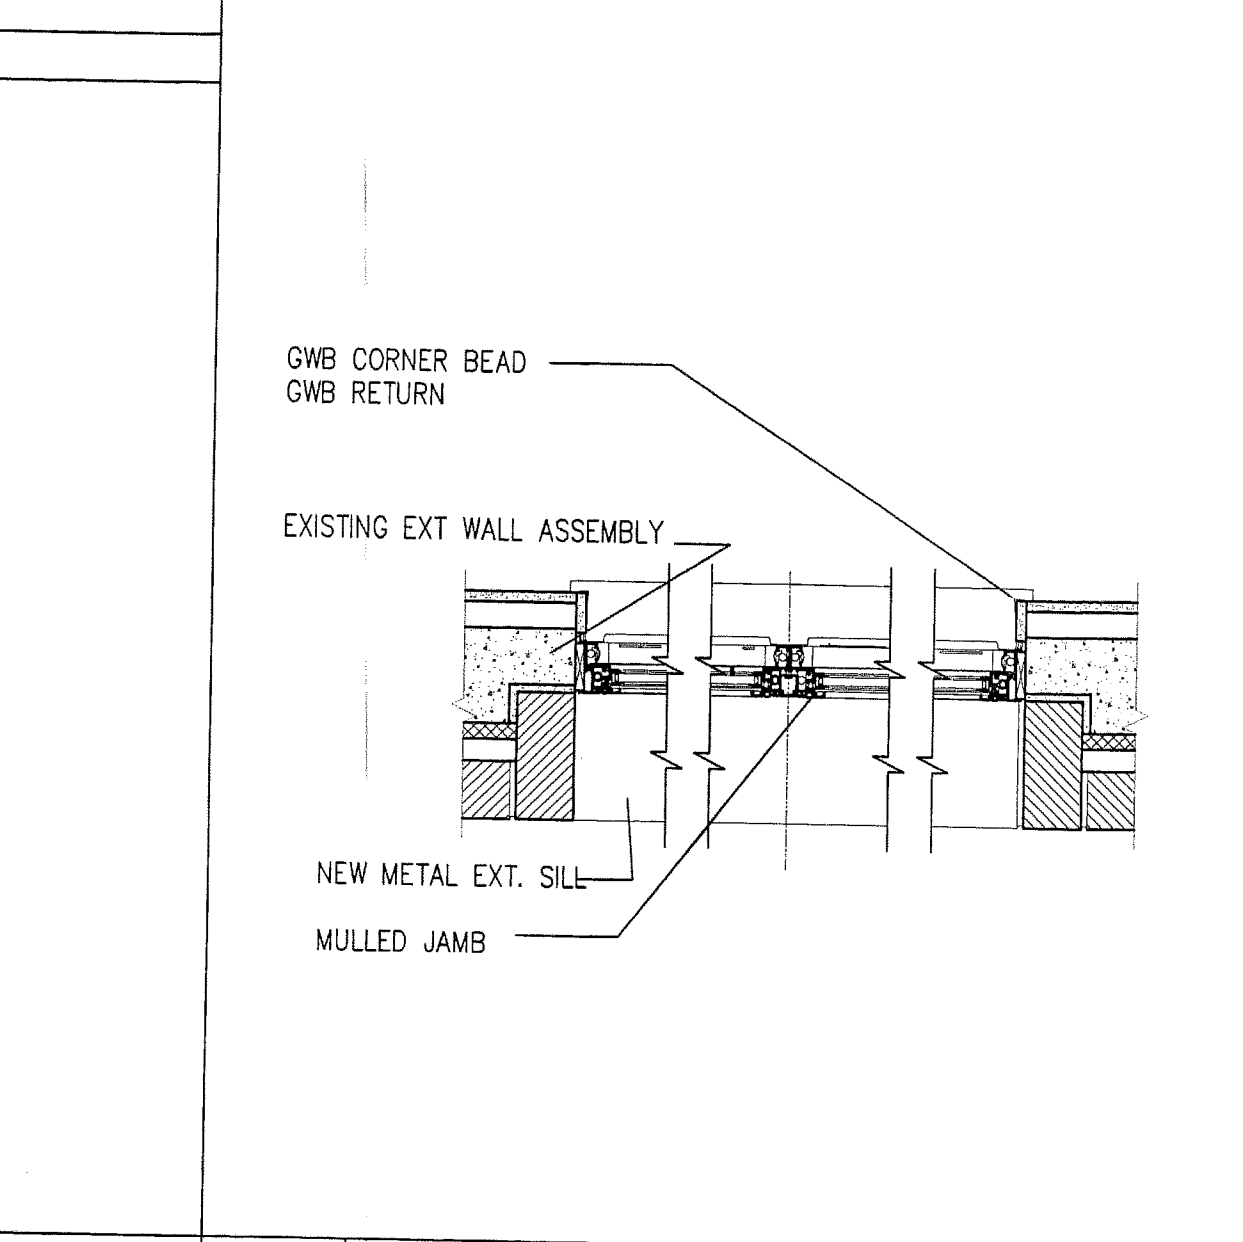


A5 SILL DETAIL
 3/4"=1'-0"

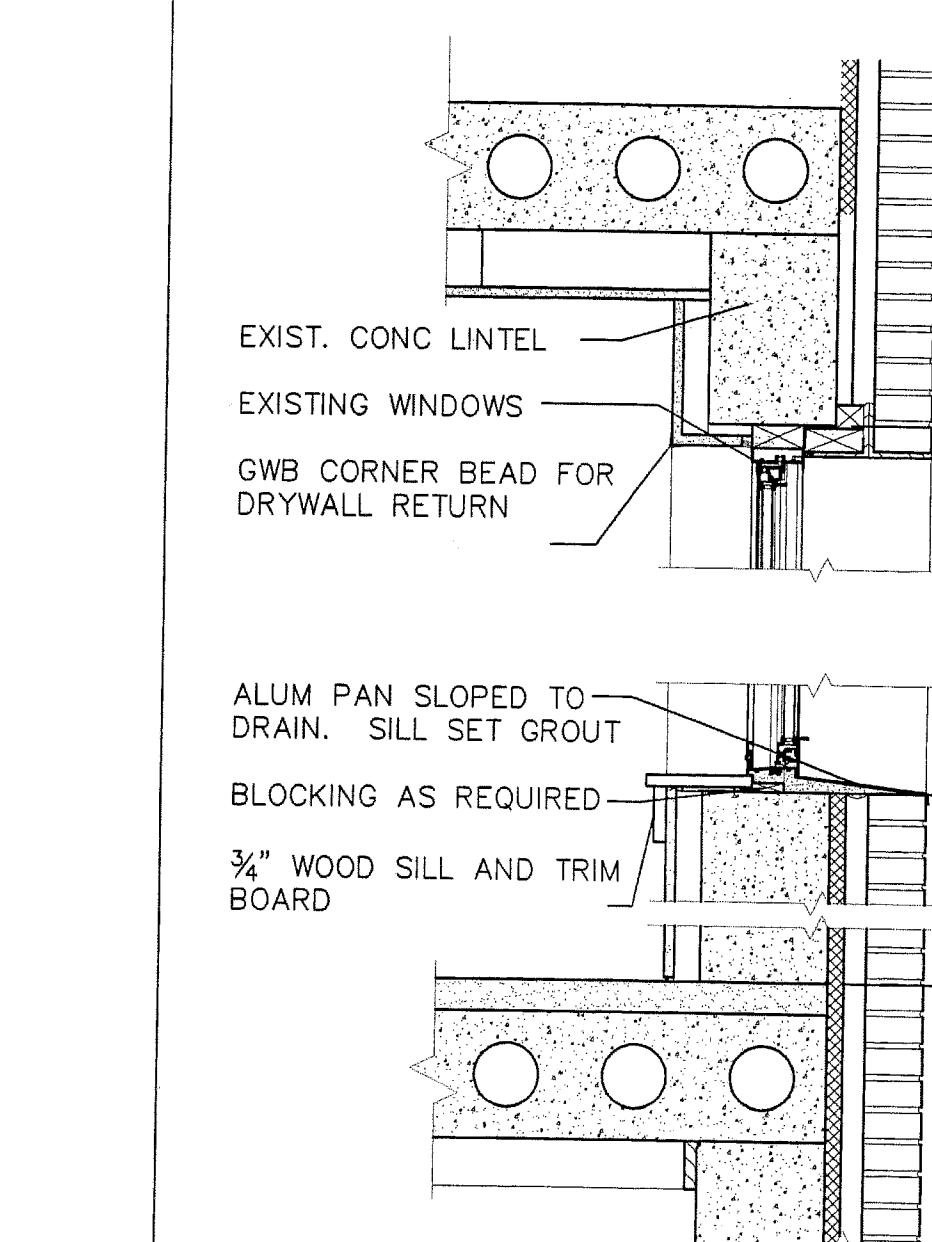


A9 HEAD AND JAMB DETAILS
 3/4"=1'-0"

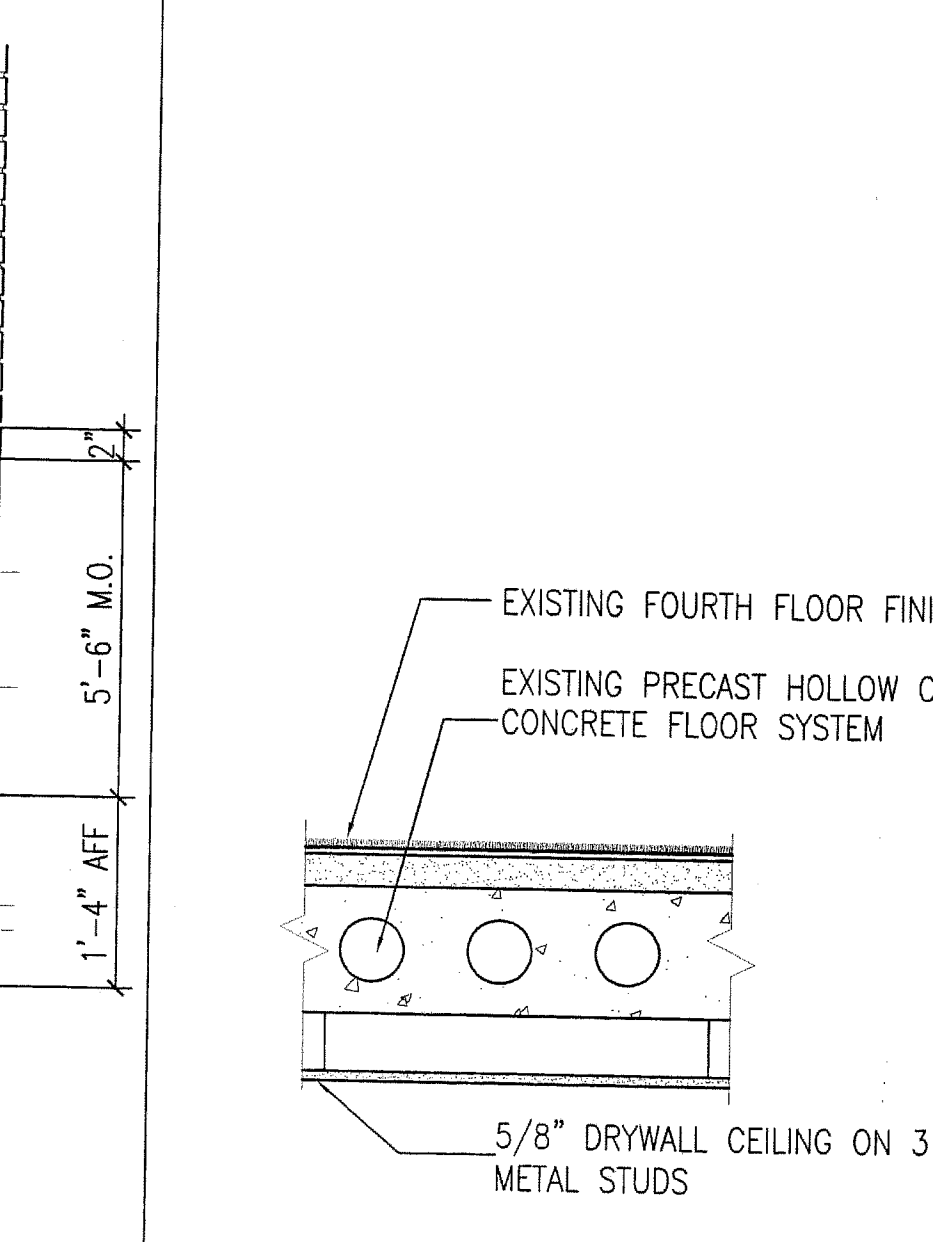

A12 ROOF/CEILING ASSEMBLY
 1/2"=1'-0"

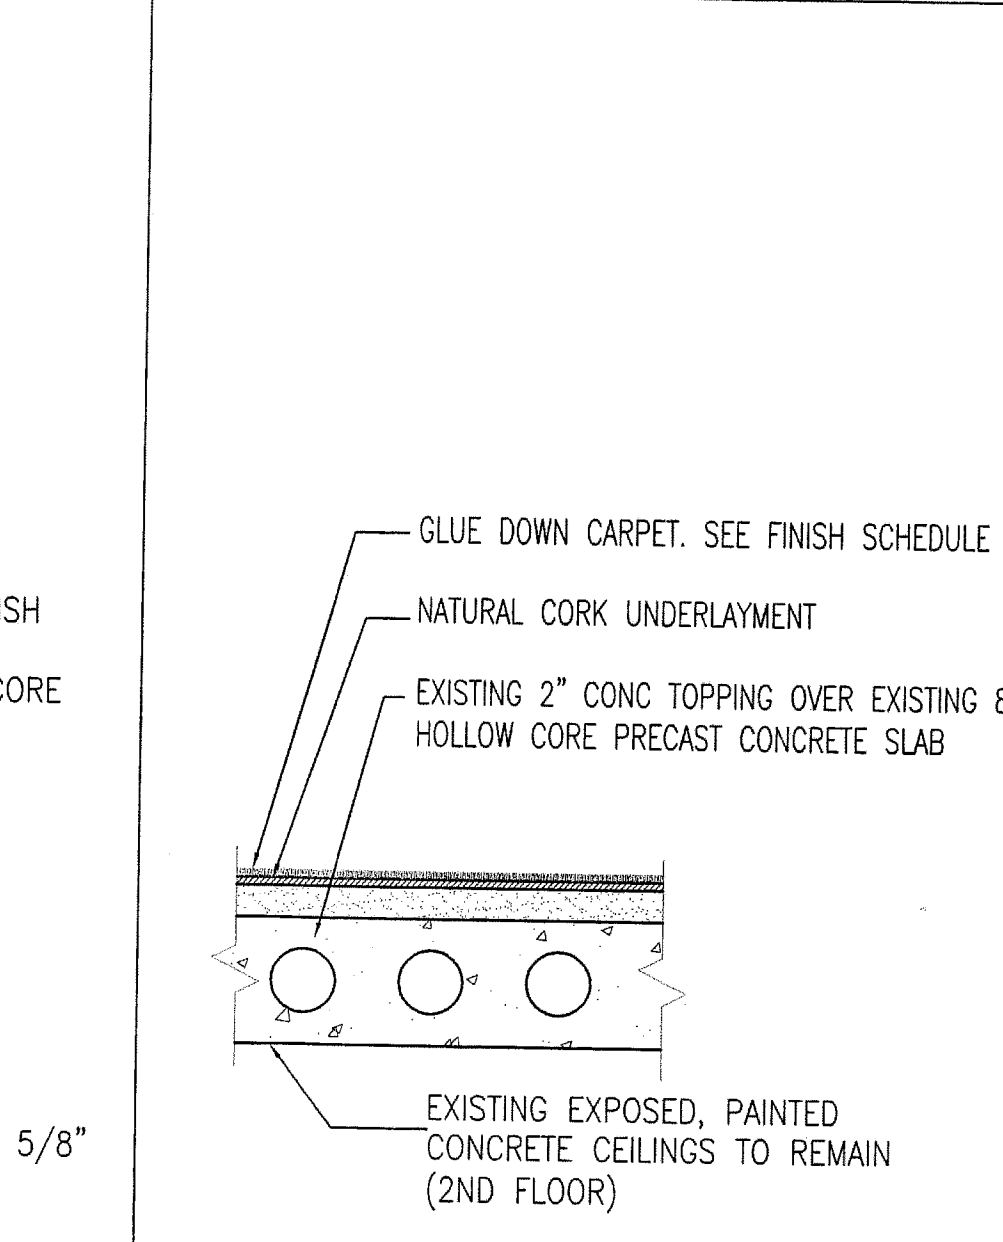

A15 FLOOR/CLNG ASSEMBLY
 1/2"=1'-0"
 IIC RATED +41-76 DB 3 HR RATED PER ICC PFC-4833

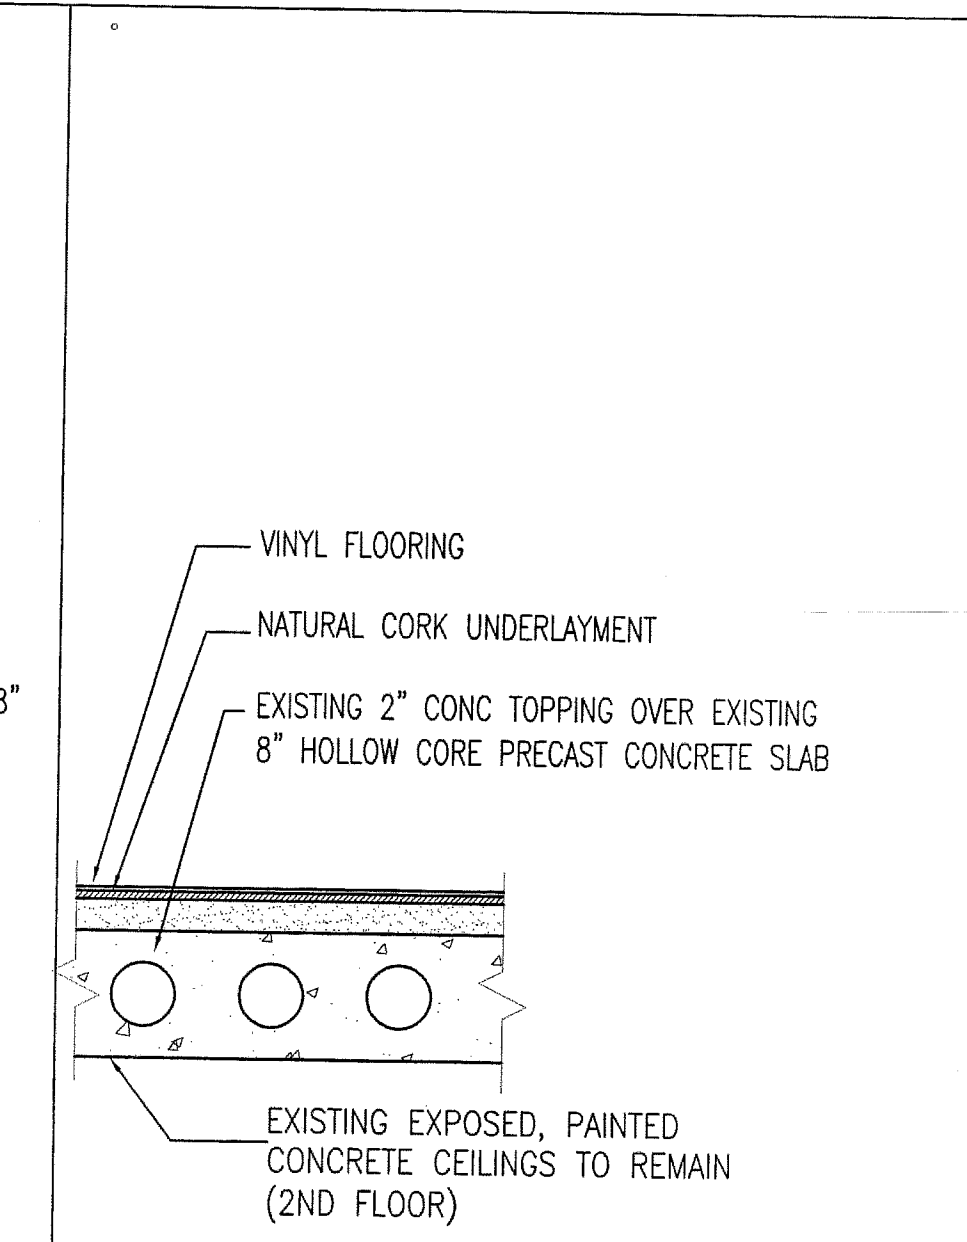

A18 FLOOR/CLNG ASSEMBLY
 1/2"=1'-0"
 IIC RATING +41-58 DB 3 HR RATED PER ICC PFC-4833