


LIGHTING LIGHTING LEGEND

- ⊙ A DECORATIVE FLUSH MOUNT- MINKA LAVERY, MIN-893-84-PL (VERIFY NEW QUANTITY, EXISTING 18 OWNER SUPPLIED FIXTURES SHALL BE INSTALLED BY CONTRACTOR)
- ⊕ B DECORATIVE CLOSE-TO-CEILING- MINKA LAVERY, MIN-1424-84-PL (VERIFY NEW QUANTITY, EXISTING 3 OWNER SUPPLIED FIXTURES SHALL BE INSTALLED BY CONTRACTOR)
- ⊙ C DECORATIVE FLUSH MOUNT-
- ⊙ D DECORATIVE WALL SCONCE- MINKA LAVERY, MIN-5421-84-PL
- ⊕ E DECORATIVE VANITY LIGHT BAR- MINKA LAVERY, MIN-5422-84-PL
- ⊙ F DECORATIVE MINI PENDANT- MINKA LAVERY, MIN-1421-84-PL
- G UNDER CABINET STRIP, VERIFY LENGTH WITH CABINET SIZES
- H LIGHT STRIP
- ⊠ I 2X4 SURFACE MOUNT FLUORESCENT
- J LOW VOLTAGE LIGHTING- LIGHTOLOGY, PREMIUM AFR REC, 0804-UC-PRARFR-003 H1-FR-SS

— CROWN MOULDING
 ACT1: ARMSTRONG CEILING SYSTEMS, DUNE, 24x24x5/8", BEVELED REGULAR 9/16"

NOTES:

1. INTERIOR FIXTURE LEGEND FOR DESIGN INTENT ONLY. REFER TO DESIGN/BUILD ELECTRICAL DRAWINGS FOR LIGHT FIXTURE TYPES AND CIRCUITING. ELECTRICAL ENGINEER TO VERIFY PHOTOMETRIC LEVELS MEET CODE IN ALL OF THE ROOMS. COORDINATE DISCREPANCIES WITH ARCHITECT PRIOR TO INSTALLATION.
2. MECHANICAL SUBCONTRACTOR TO VERIFY SIZE AND LOCATION OF ANY MECHANICAL REGISTERS WITH ARCHITECT PRIOR TO CONSTRUCTION. LIGHTING LOCATIONS SHALL TAKE PRECEDENCE.
3. ALL PENETRATIONS IN RATED FLOORS/CEILING ASSEMBLIES SHALL BE FIRE STOPPED AND DRAFT STOPPED APPROPRIATE TO RATINGS.
4. CENTER LIGHT FIXTURE IN ROOM, UNLESS NOTED OTHERWISE.
5. REFER TO INTERIOR ELEVATIONS FOR MINI PENDANT HEIGHTS AND LOCATIONS.
6. REFER TO REFLECTED CEILING PLAN DETAILS FOR SOFFIT HEIGHTS.
7. LIGHT FIXTURE SWITCHES IN THE COMMON AREAS, OTHER THAN EMERGENCY LIGHTING, TO BE ON AN "OCCUPANCY SENSOR" EXCEPT FOR MINIMUM REQUIRED LIGHTING.

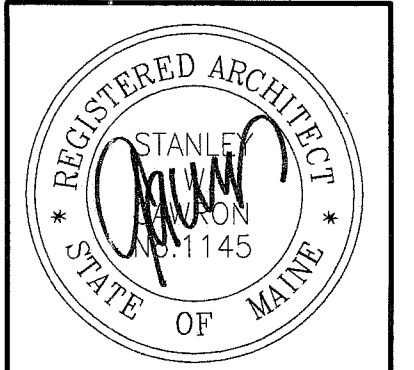

Gawron Turgeon ARCHITECTS
 29 Black Point Road
 Scarborough, Maine 04074
 www.gawronturgeon.com
 207-883-4307 tel 207-883-0361 fax

SEVENTY-FIVE STATE STREET
 SOUTH HARBORSIDE THIRD FLOOR RENOVATIONS
 PORTLAND, MAINE

REVISIONS		
#	DATE	DESCRIPTION
1	07-15-08	PRICING SET

DATE:	08.05.08
PROJECT #:	020108
DRAWN BY:	KW
CHECKED BY:	MET
DRAWING SCALE:	3/16"

SHEET TITLE
 REFLECTED CEILING PLAN

A301

© COPYRIGHT 1985-2008
 REPRODUCTION OR ISSUE OF THIS DOCUMENT WITHOUT WRITTEN PERMISSION OF GAWRON TURGEON ARCHITECTS IS PROHIBITED.

A1 REFLECTED CEILING PLAN

A18 LEGEND AND RCP NOTES

BUILDING PERMIT