

Gawron Turgeon
ARCHITECTS
29 Black Point Road
Scarborough, Maine 04074
www.gawronturgeon.com
207-883-6307 ext. 207-883-0361 fax

SEVENTY-FIVE STATE STREET
SOUTH HARBORSIDE THIRD FLOOR RENOVATIONS
PORTLAND MAINE


REVISIONS	
#	DATE DESCRIPTION
1	07-15-08 PRICING SET

DATE:	08.05.08
PROJECT #:	020108
DRAWN BY:	RLA
CHECKED BY:	MET
DRAWING SCALE:	AS NOTED

SHEET TITLE
FLOOR PATTERN PLAN

A901

© COPYRIGHT 1985-2008
REPRODUCTION OR USE OF THIS
DOCUMENT WITHOUT WRITTEN
PERMISSION OF GAWRON TURGEON
ARCHITECTS IS PROHIBITED.

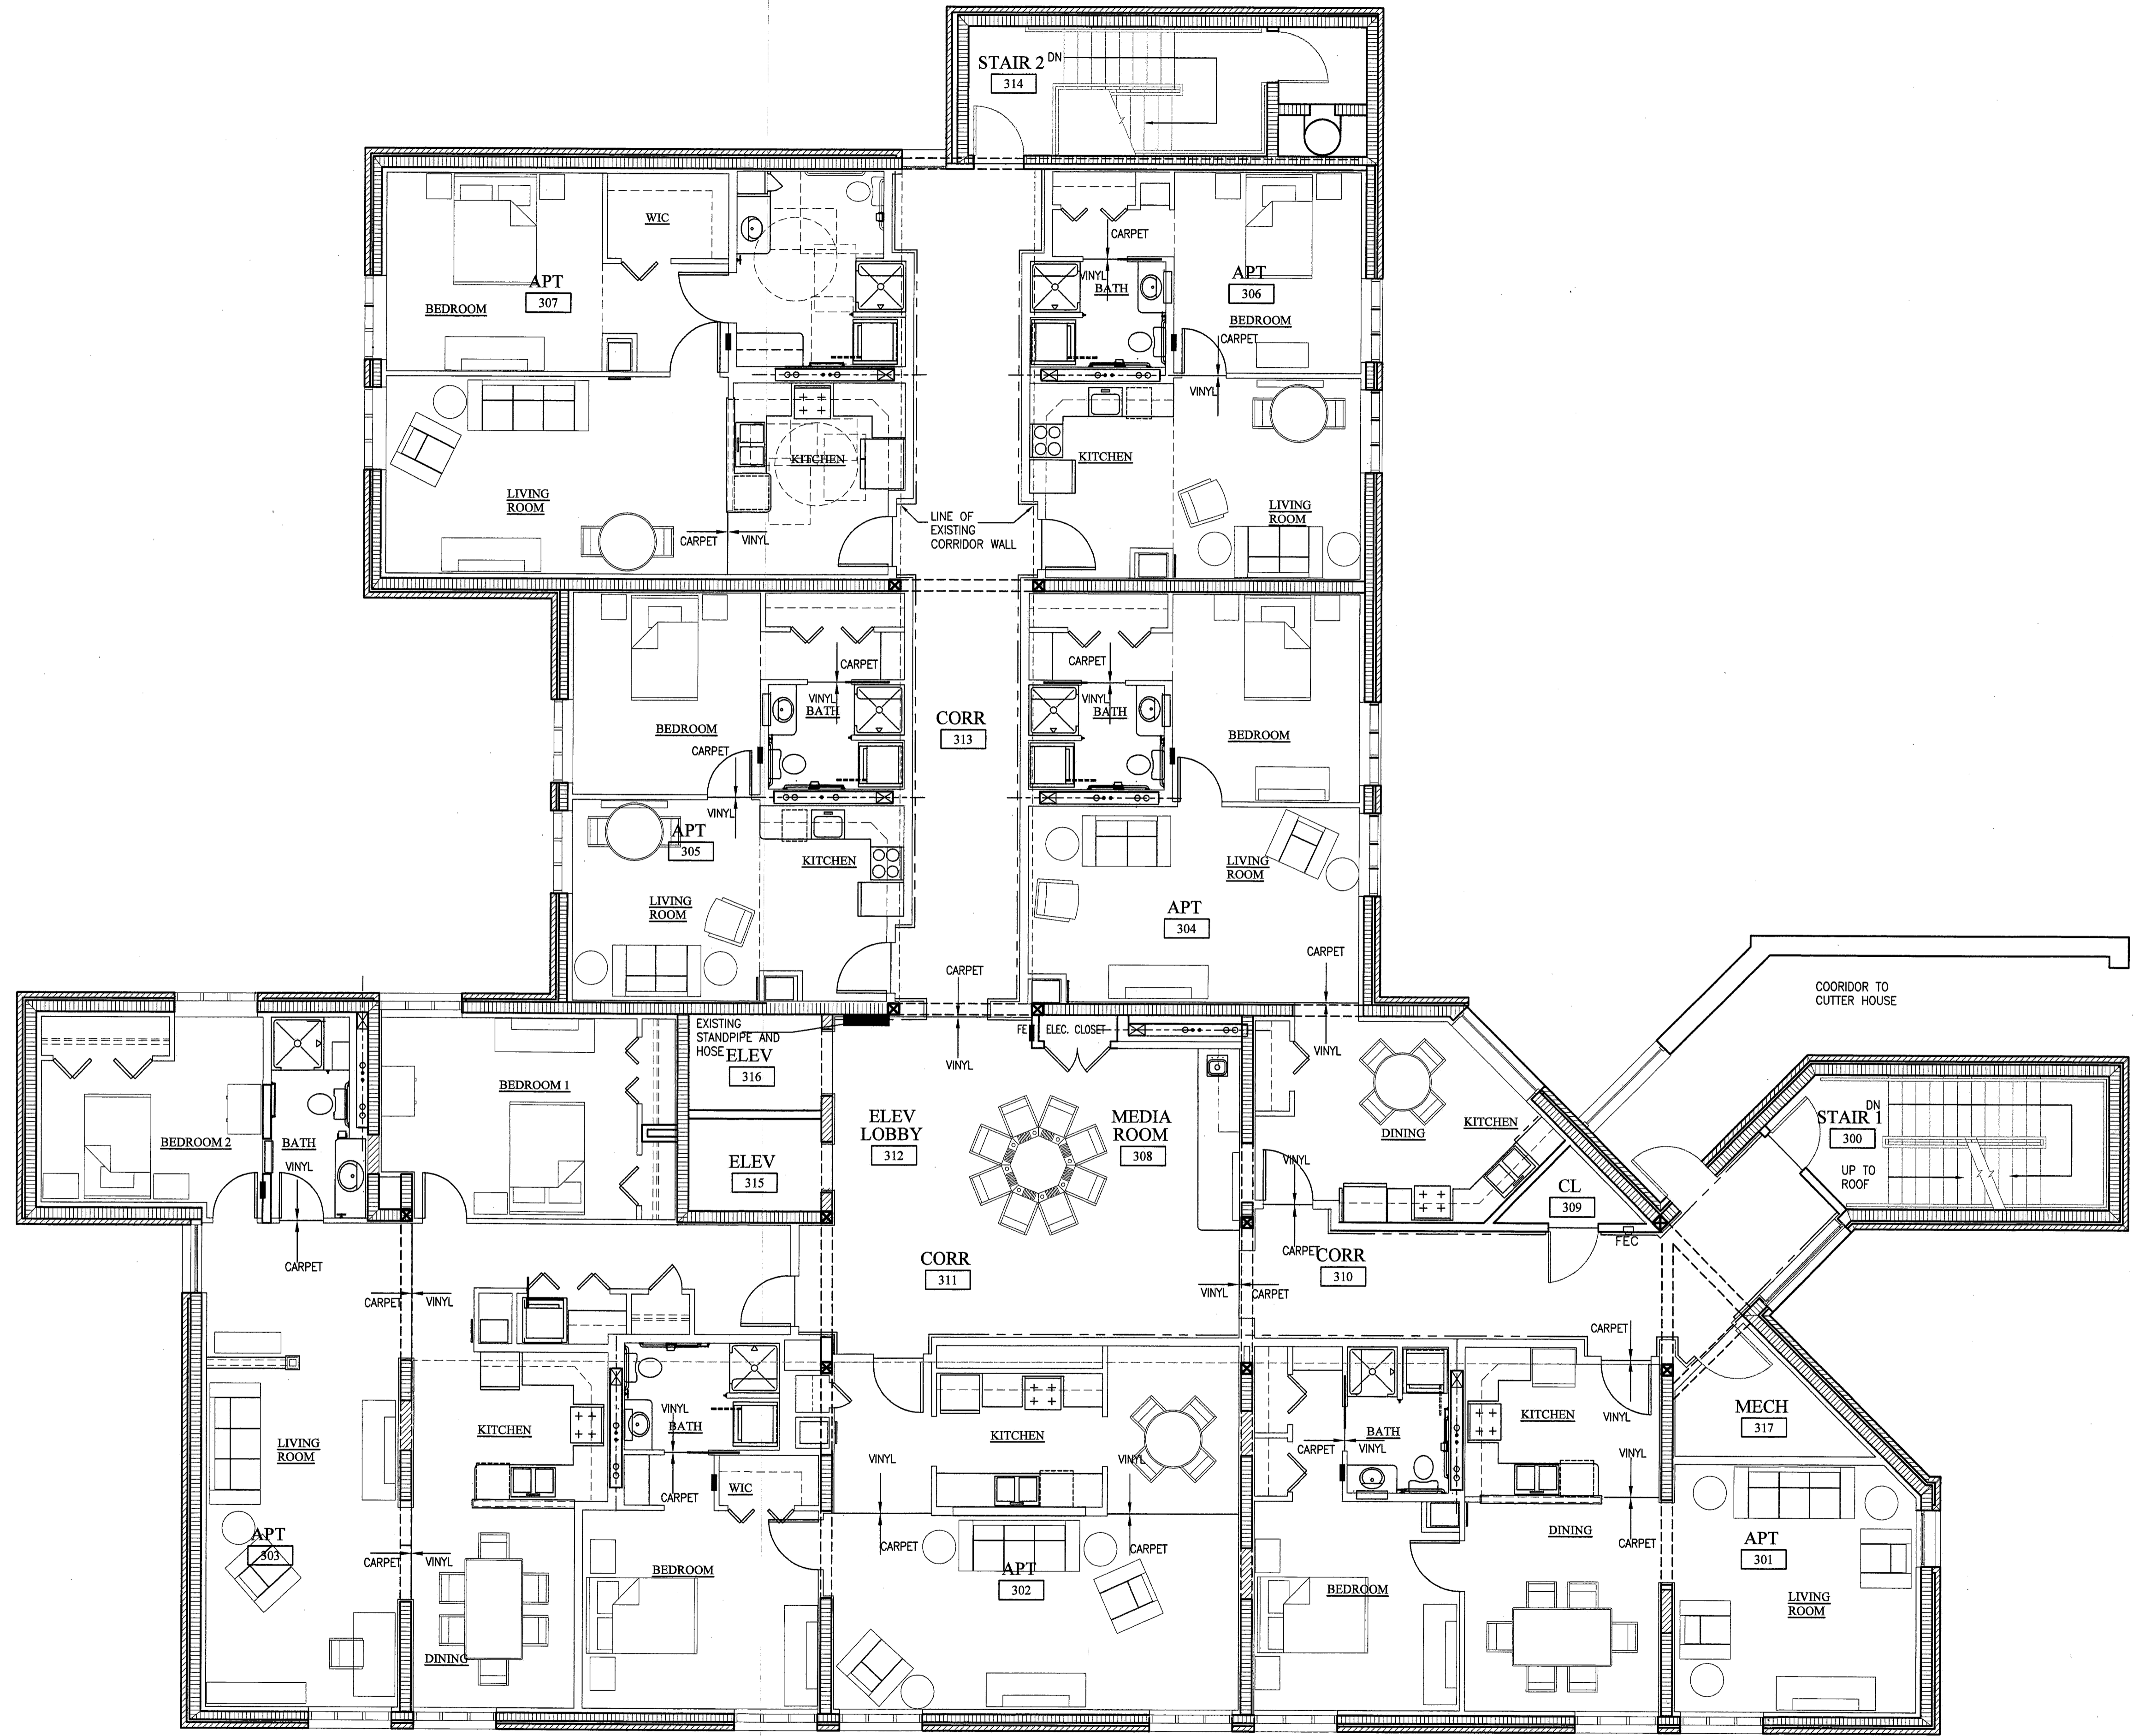

BUILDING PERMIT

A1 FLOOR TRANSITIONS

1/2"=1'-0"

Q
P
O
N
M
L
K
J
I
H
G
F
E
D
C
B
A

1 2 3 4 5 6 7 8 9 10 11 12 13 14 15 16 17 18 19 20