


- LIGHTING LIGHTING LEGEND**
- ⊙ A DECORATIVE FLUSH MOUNT - MIN-1424-84-PL
  - ⊙ B DECORATIVE CLOSE-TO-CEILING MIN-1423-84-PL
  - ⊙ C DECORATIVE WALL SCONCE MF1-WBES4001CB
  - ⊙ D DECORATIVE VANITY LIGHT BAR - MIN-5422-84-PL
  - ⊙ E DECORATIVE MINI PENDANT - MIN-1421-84-PL
  - F UNDER CABINET STRIP, VERIFY LENGTH WITH CABINET SIZES
  - G LIGHT STRIP
  - ⊠ H 2x4 SURFACE MOUNT FLUORESCENT
  - ⊙ I LOW VOLTAGE LIGHTING- LIGHTOLOGY, PREMIUM ARF REC, 0804-UC-PRARFE-003 H1-FR SS
  - CROWN MOULDING
- ACT1: ARMSTRONG CEILING SYSTEMS, DUNE, 24x24x5/8", BEVELED REGULAR 9/16"

- NOTES:**
- INTERIOR FIXTURE LEGEND FOR DESIGN INTENT ONLY. REFER TO DESIGN/BUILD ELECTRICAL DRAWINGS FOR LIGHT FIXTURE TYPES AND CIRCUITING. ELECTRICAL ENGINEER TO VERIFY PHOTOMETRIC LEVELS MEET CODE IN ALL OF THE ROOMS. COORDINATE DISCREPANCIES WITH ARCHITECT PRIOR TO INSTALLATION.
  - MECHANICAL SUBCONTRACTOR TO VERIFY SIZE AND LOCATION OF ANY MECHANICAL REGISTERS WITH ARCHITECT PRIOR TO CONSTRUCTION. LIGHTING LOCATIONS SHALL TAKE PRECEDENCE.
  - ALL PENETRATIONS IN RATED FLOORS/CEILING ASSEMBLIES SHALL BE FIRE STOPPED AND DRAFT STOPPED APPROPRIATE TO RATINGS.
  - WOOD BEADBOARD CEILING SHALL BE PAINTED WITH FIRE RETARDANT PAINT.
  - REFER TO INTERIOR ELEVATIONS FOR MINI PENDANT HEIGHTS AND LOCATIONS.
  - REFER TO REFLECTED CEILING PLAN DETAILS FOR SOFFIT HEIGHTS.
  - LIGHT FIXTURE SWITCHES IN THE COMMON AREAS, OTHER THAN EMERGENCY LIGHTING, TO BE ON AN "OCCUPANCY SENSOR" EXCEPT FOR MINIMUM REQUIRED LIGHTING.

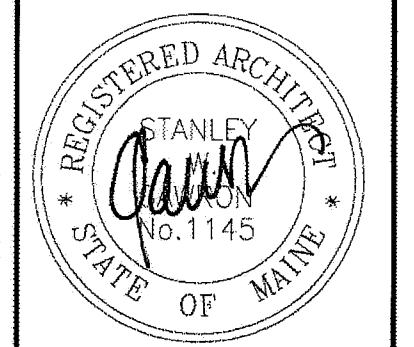

**GAWRON TURGEON ARCHITECTS**  
 29 Black Point Road  
 Scarborough, ME 04074  
 www.gawronturgeon.com  
 Tel. 207.883.6307  
 Fax. 207.883.0361

**SEVENTY-FIVE STATES STREET**  
 SOUTH HARBORSIDE FOURTH FLOOR RENOVATIONS  
 PORTLAND MAINE

REVISIONS	
#	DESCRIPTION

DATE:	9/5/07
PROJECT #:	010106
DRAWN BY:	KW
CHECKED BY:	MET
DRAWING SCALE:	3/16"

**SHEET TITLE**  
 REFLECTED CEILING PLAN

**A301**

© COPYRIGHT 1983-2003  
 REPRODUCTION OR BUSINESS  
 USE OF THIS DOCUMENT WITHOUT  
 WRITTEN PERMISSION OF  
 GAWRON ARCHITECTS IS PROHIBITED

**A1 REFLECTED CEILING PLAN**  
 3/16"=1'-0"

**A18 LEGEND AND RCP NOTES**

**PERMIT DRAWINGS**