


NOTES:

1. DARK DASHED LINES INDICATE NEW LOCATIONS FOR PLUMBING FIXTURES ABOVE (4TH FLOOR). SEE PLUMBING DRAWINGS FOR LOCATIONS OF NEW PIPES AND CHASES TO BE DRILLED INTO THE CEILING OF THIS FLOOR (3RD FLOOR).
2. ALL NEW PIPES TO BE LEFT EXPOSED.
3. PENETRATIONS IN THE FLOOR/CEILING ASSEMBLY WILL BE FIRE CAULKED OR SLEEVED TO MAINTAIN THE FLOOR/CEILING ASSEMBLY RATING.
4. SEE THE ELECTRICAL DRAWINGS FOR LOCATIONS OF ANY FLOOR/CEILING FIRE DAMPERS REQUIRED BY CODE IN CHASE PENETRATIONS.

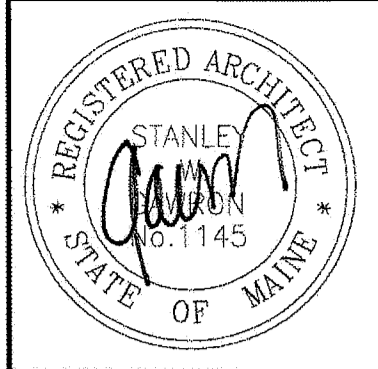

**GAWRON
TURGEON
ARCHITECTS**
29 Black Point Road
Scarborough, ME 04074
www.gawronturgeon.com
Tel. 207. 883. 6307
Fax. 207. 883. 0361

SEVENTY-FIVE STATE STREET
SOUTH HARBORSIDE FOURTH FLOOR RENOVATIONS
PORTLAND, MAINE

REVISIONS		
#	DATE	DESCRIPTION

DATE: 9/5/07
PROJECT #: 010106
DRAWN BY: KW
CHECKED BY:
DRAWING SCALE: 3/16"

SHEET TITLE
THIRD FLOOR
DEMO PLAN

D102

© COPYRIGHT 1985-2003
REPRODUCTION OR USE OF
THIS DOCUMENT WITHOUT
WRITTEN PERMISSION OF
GAWRON ARCHITECTS IS PROHIBITED

PERMIT DRAWINGS

A1 THIRD FLOOR DEMO PLAN