


R  
Q  
P  
O  
N  
M  
L  
K  
J  
H  
G  
F  
E  
D  
C  
B  
A



**SYMBOL LEGEND**

- EXIT LIGHT FIXTURE-UNSWITCHED
- EMERGENCY BATTERY UNIT - WITH TWO HEADS  
MOUNT AT 6'-8" AFF
- 15 FIRE ALARM AUDIO/VISUAL, MOUNT 6'-8" AFF  
NUMERALS DENOTE CANDELA RATING
- 15 FIRE ALARM VISUAL STROBE ONLY  
NUMERALS DENOTE CANDELA RATING  
MOUNT 6'-8" AFF
- 15 FIRE ALARM VISUAL STROBE ONLY  
NON-SYSTEM CONNECTED  
CONNECTED TO SINGLE STATION SMOKE DETECTORS  
MOUNT 6'-8" AFF
- FIRE ALARM PULL STATION - MOUNT AT 48" AFF
- 135° 200°  
SYSTEM CONNECTED FIXED TEMPERATURE HEAT DETECTOR
- SYSTEM CONNECTED SMOKE DETECTOR, PHOTOELECTRIC TYPE
- SS SINGLE STATION SMOKE DETECTOR, PHOTOELECTRIC TYPE  
W/ STROBE LIGHT & BATTERY BACKUP - NON-SYSTEM CONNECTED  
SMOKE DETECTORS TO BE INTERCONNECTED WITHIN EACH APARTMENT
- ER SMOKE DETECTOR, PHOTOELECTRIC TYPE - SYSTEM CONNECTED.  
"ER" - ELEV. RECALL
- MH SYSTEM CONNECTED MINI HORN

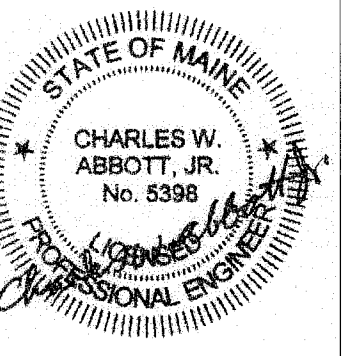

**GAWRON  
TURGEON  
ARCHITECTS**  
29 Black Point Road  
Scarborough, ME 04074  
www.gawronturgeon.com  
Tel. 207. 883. 6307  
Fax. 207. 883. 0361

HARBORSIDE SOUTH FOURTH FLOOR RENOVATIONS  
PORTLAND, MAINE

**REVISIONS**

#	DATE	DESCRIPTION

DATE:	8-23-07
PROJECT #	
DRAWN BY:	SPD
CHECKED BY:	CWA/WSBJR
DRAWING SCALE	3/16"

**SHEET TITLE**

FOURTH FLOOR  
LIFE SAFETY PLAN

**LS101**

© COPYRIGHT 1988-2003  
REPRODUCTION OR REUSE OF  
THIS DOCUMENT WITHOUT  
WRITTEN PERMISSION OF  
GAWRON ARCHITECTS IS PROHIBITED

**LS1 FOURTH FLOOR LIFE SAFETY PLAN**

3/16"=1'-0"

**FIRE MARSHAL REVIEW**

1 2 3 4 5 6 7 8 9 10 11 12 13 14 15 16 17 18 19 20