



446 WEST STREET
ROCKPORT, ME 04856
TEL: 207.230.0034
FAX: 207.230.0274
PHIHOMEDESIGNS.COM
©Phi HOME DESIGNS LLC

THE DANFORTH INN
163 DANFORTH STREET PORTLAND, MAINE
OWNER: TEMPO DULU, LLC

DATE:
NOV. 19, 2014

DRAWN BY: ECD
CHECKED BY: TES


PROPOSED
ROOF-TOP
VENT

SK-1

PROPOSED VENT LOCATION



1 EXISTING EXTERIOR VENT CONDITIONS
SK-1 SCALE: N/A

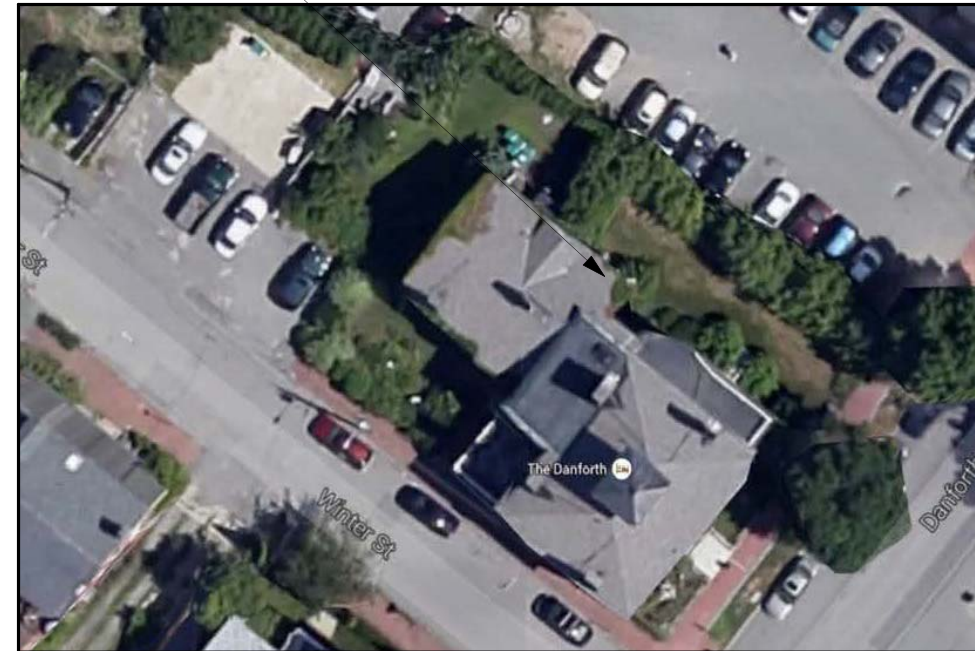

2 AERIAL VIEW SHOWING PROPOSED ROOF-TOP VENT LOCATION
SK-1 SCALE: N/A



3 RENDERING SHOWING PROPOSED ROOF-TOP VENT
SK-1 SCALE: N/A

NOTES:

- 1 - EXISTING SIDE-WALL VENT TO BE REMOVED
- 2 - MASONRY OPENING TO BE REPAIRED
- 3 - NEW VENT COMPONENTS TO BE PAINTED PER HPB RECOMMENDATIONS
- 4 - EXISTING SIDE-WALL VENT UNIT IS LIKELY TO BE REUSED ON THE ROOF. SEE CUT SHEET.
- 5 - SEE SK-1a FOR SCALABLE EXTERIOR ELEVATION

FOR HISTORICAL PRESERVATION REVIEW