
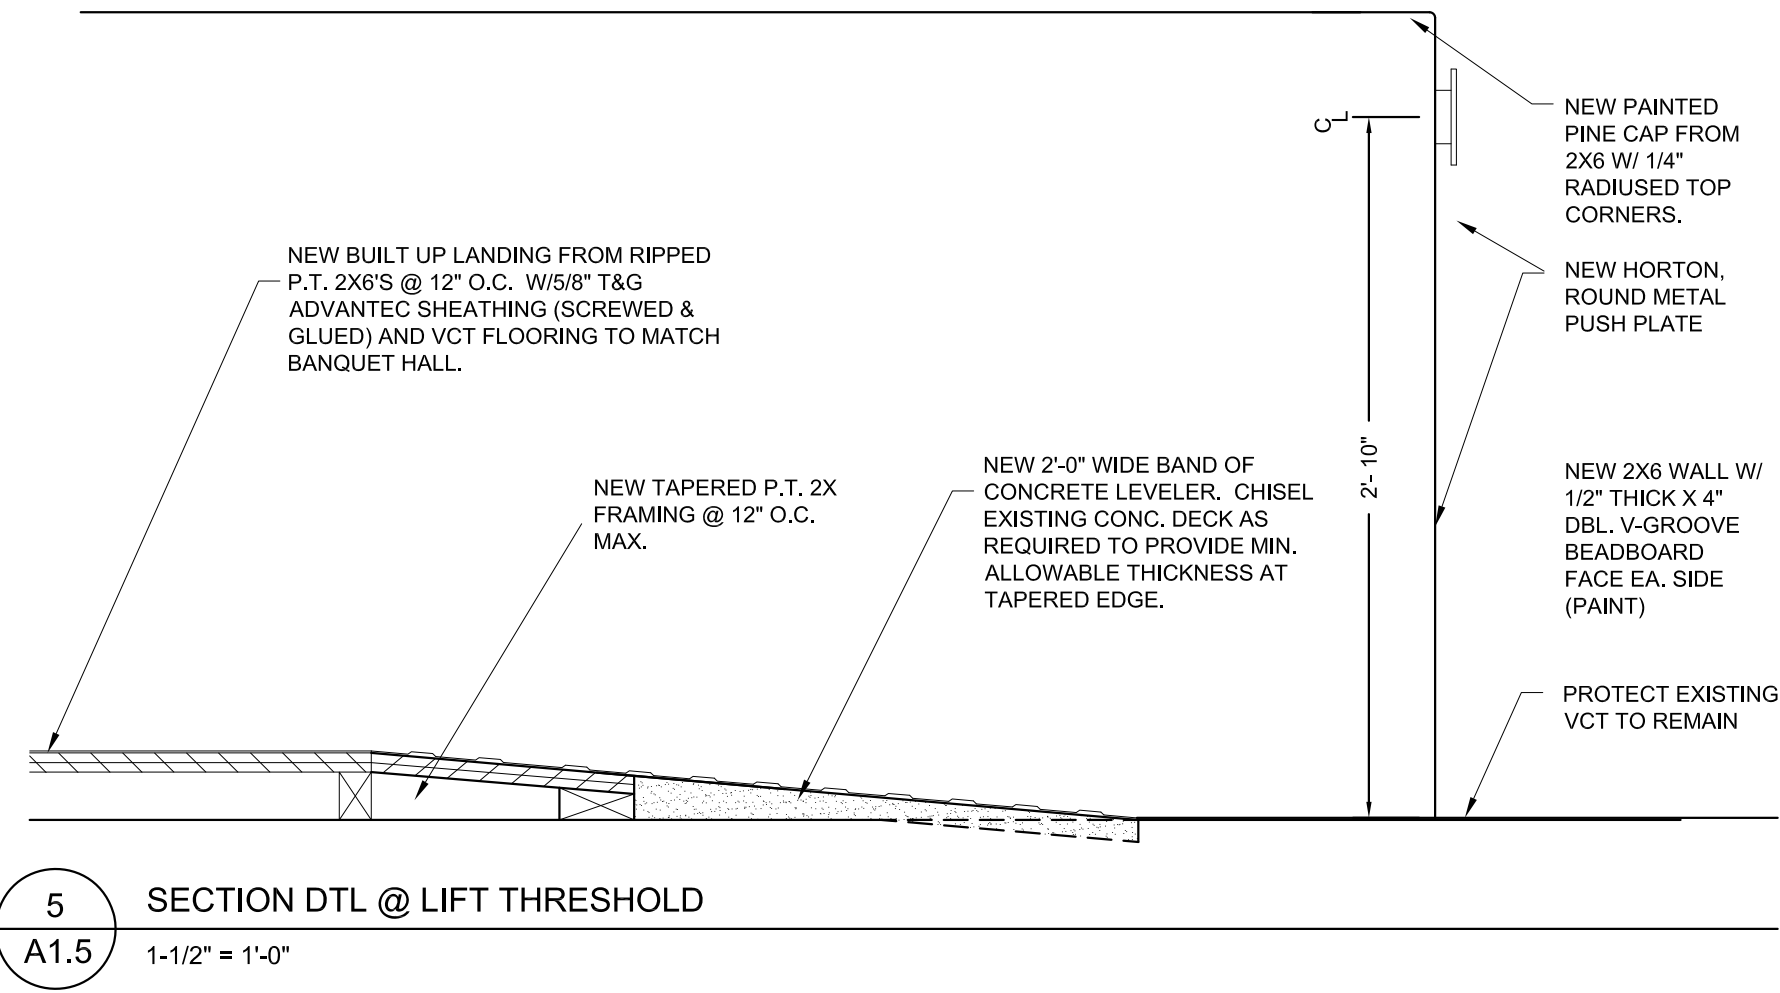


tll- architects LLC
 28 Danforth Street, Suite 213
 Portland, Maine 04101
 ph: 207.761.9662

MAINE IRISH HERITAGE CENTER

34 GRAY STREET
 PORTLAND, MAINE

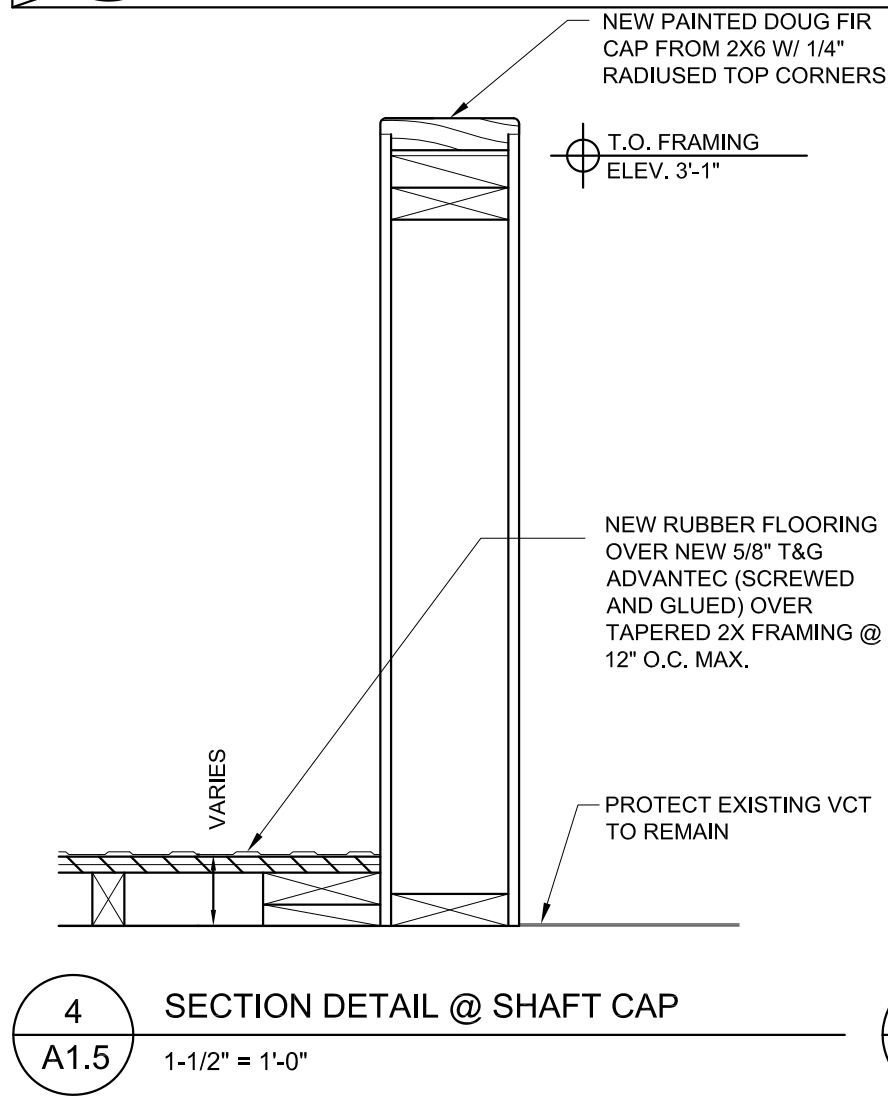

DATE:
 31 MARCH 2011

PROJECT NO.:
 1002

SK-2