



2ND FL 73 BRACKET ST.

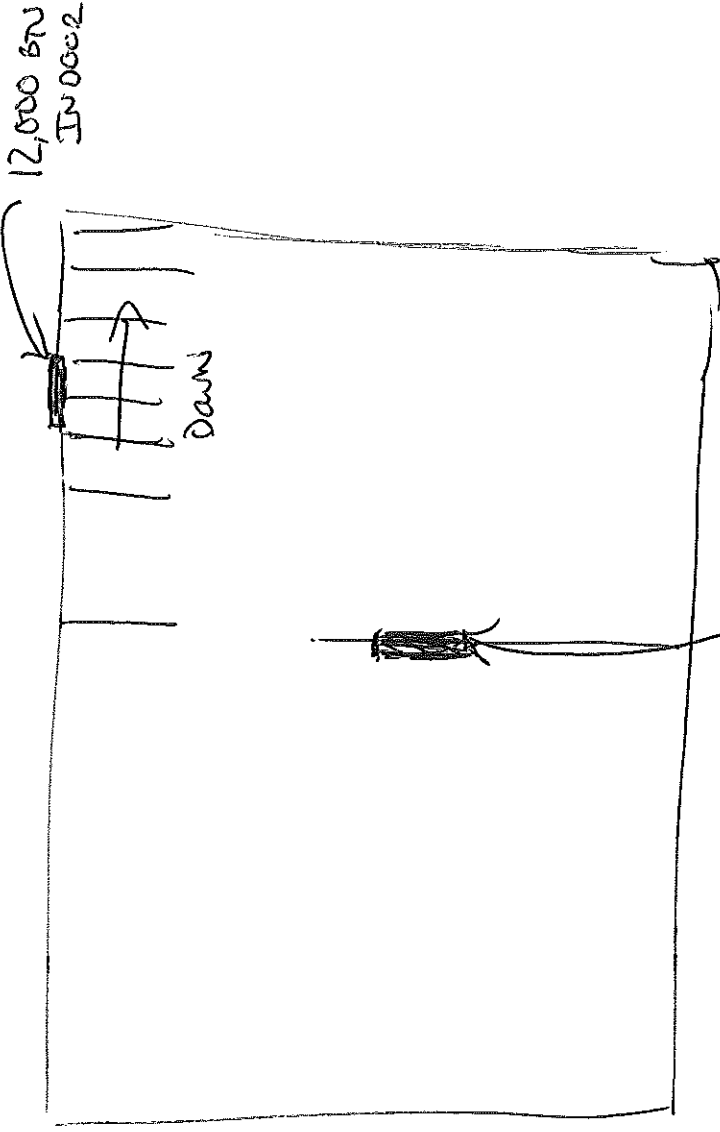

OUTSIDE 73 BRACKET

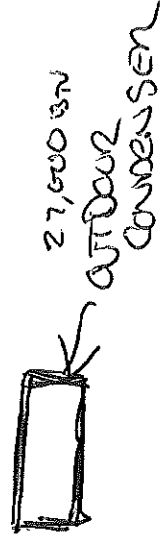

SIDE ENTRANCE

