


58 Gray Street Portland, Me

Kitchen Renovation

August, 2014

Floor Plan - Existing

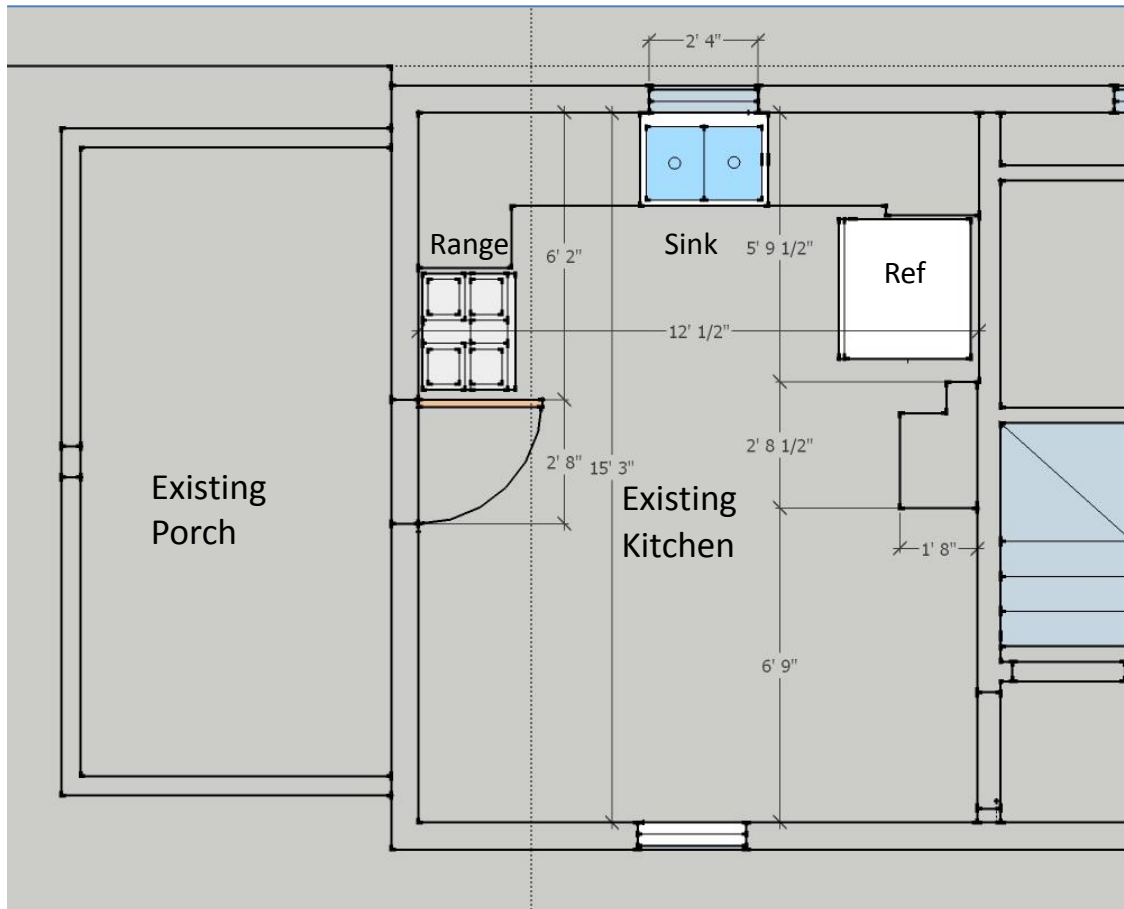


Existing Conditions:

- Walls: Plaster on Lath
- Ceiling: Plywood
- Flooring: Vinyl Tile
- Cabinets: Plywood
- Countertop: Plastic Laminate

Demo Scope:

- Walls: Remove existing plaster
- Ceiling: Remove existing plywood
- Flooring: Remove existing vinyl
- Cabinets/ Counter: Remove existing

Floor Plan - Proposed

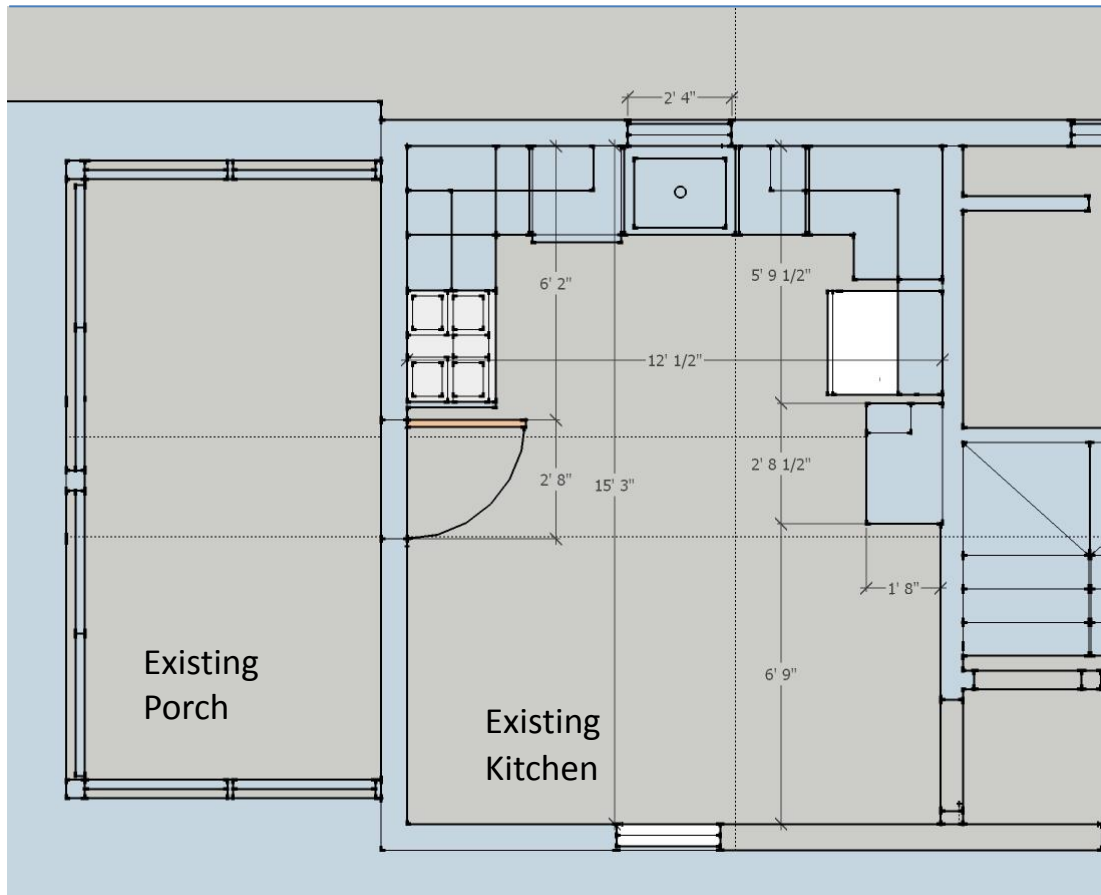

Proposed Scope:

- Resurface walls and ceiling with 1/2" GWB on existing lath, install new kitchen cabinets, sink, light fixtures, and refinish existing wood floor.

Elevation - Existing



Elevation/Isometric - Proposed

