


Beam Layout Level 1

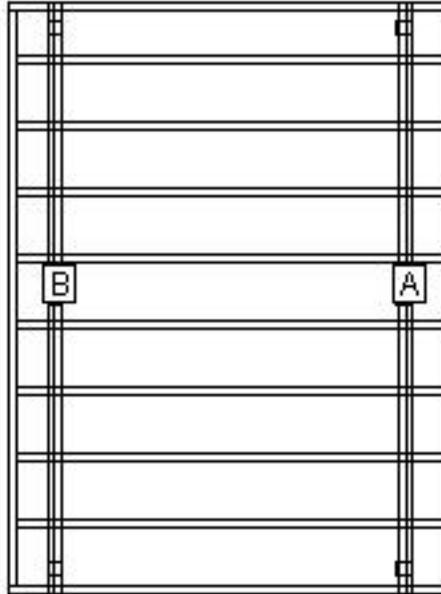

BEAM LABEL	BEAM LENGTH	POST COUNT	POST SPACING
A	11' 10 1/4"	3	5' 5 1/2"
B	11' 10 1/4"	3	5' 5 1/2"