


Analysis Page: Level 1

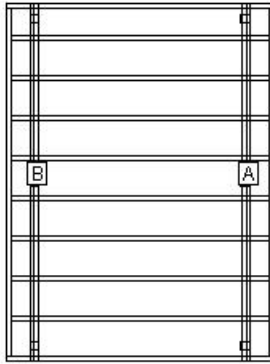

LOAD AND SUPPORT:

Your deck will support a 102 PSF live load.
Posts have 24" below ground support.

DECK AND POST HEIGHT:

You selected a height of 24" from the top of the decking to the ground level. The top of the deck support posts will therefore be 15" above ground level.

Joists:

Set joists on top of beams, 16"; center to center.

Stress Analysis: Level 1

Joist Deflection	459
Joist Bending	112
Joist Shear	145
Joist Compression	145
Beam Deflection	781
Beam Bending	137
Beam Shear	121
Post Stability	301