




PERMIT SET

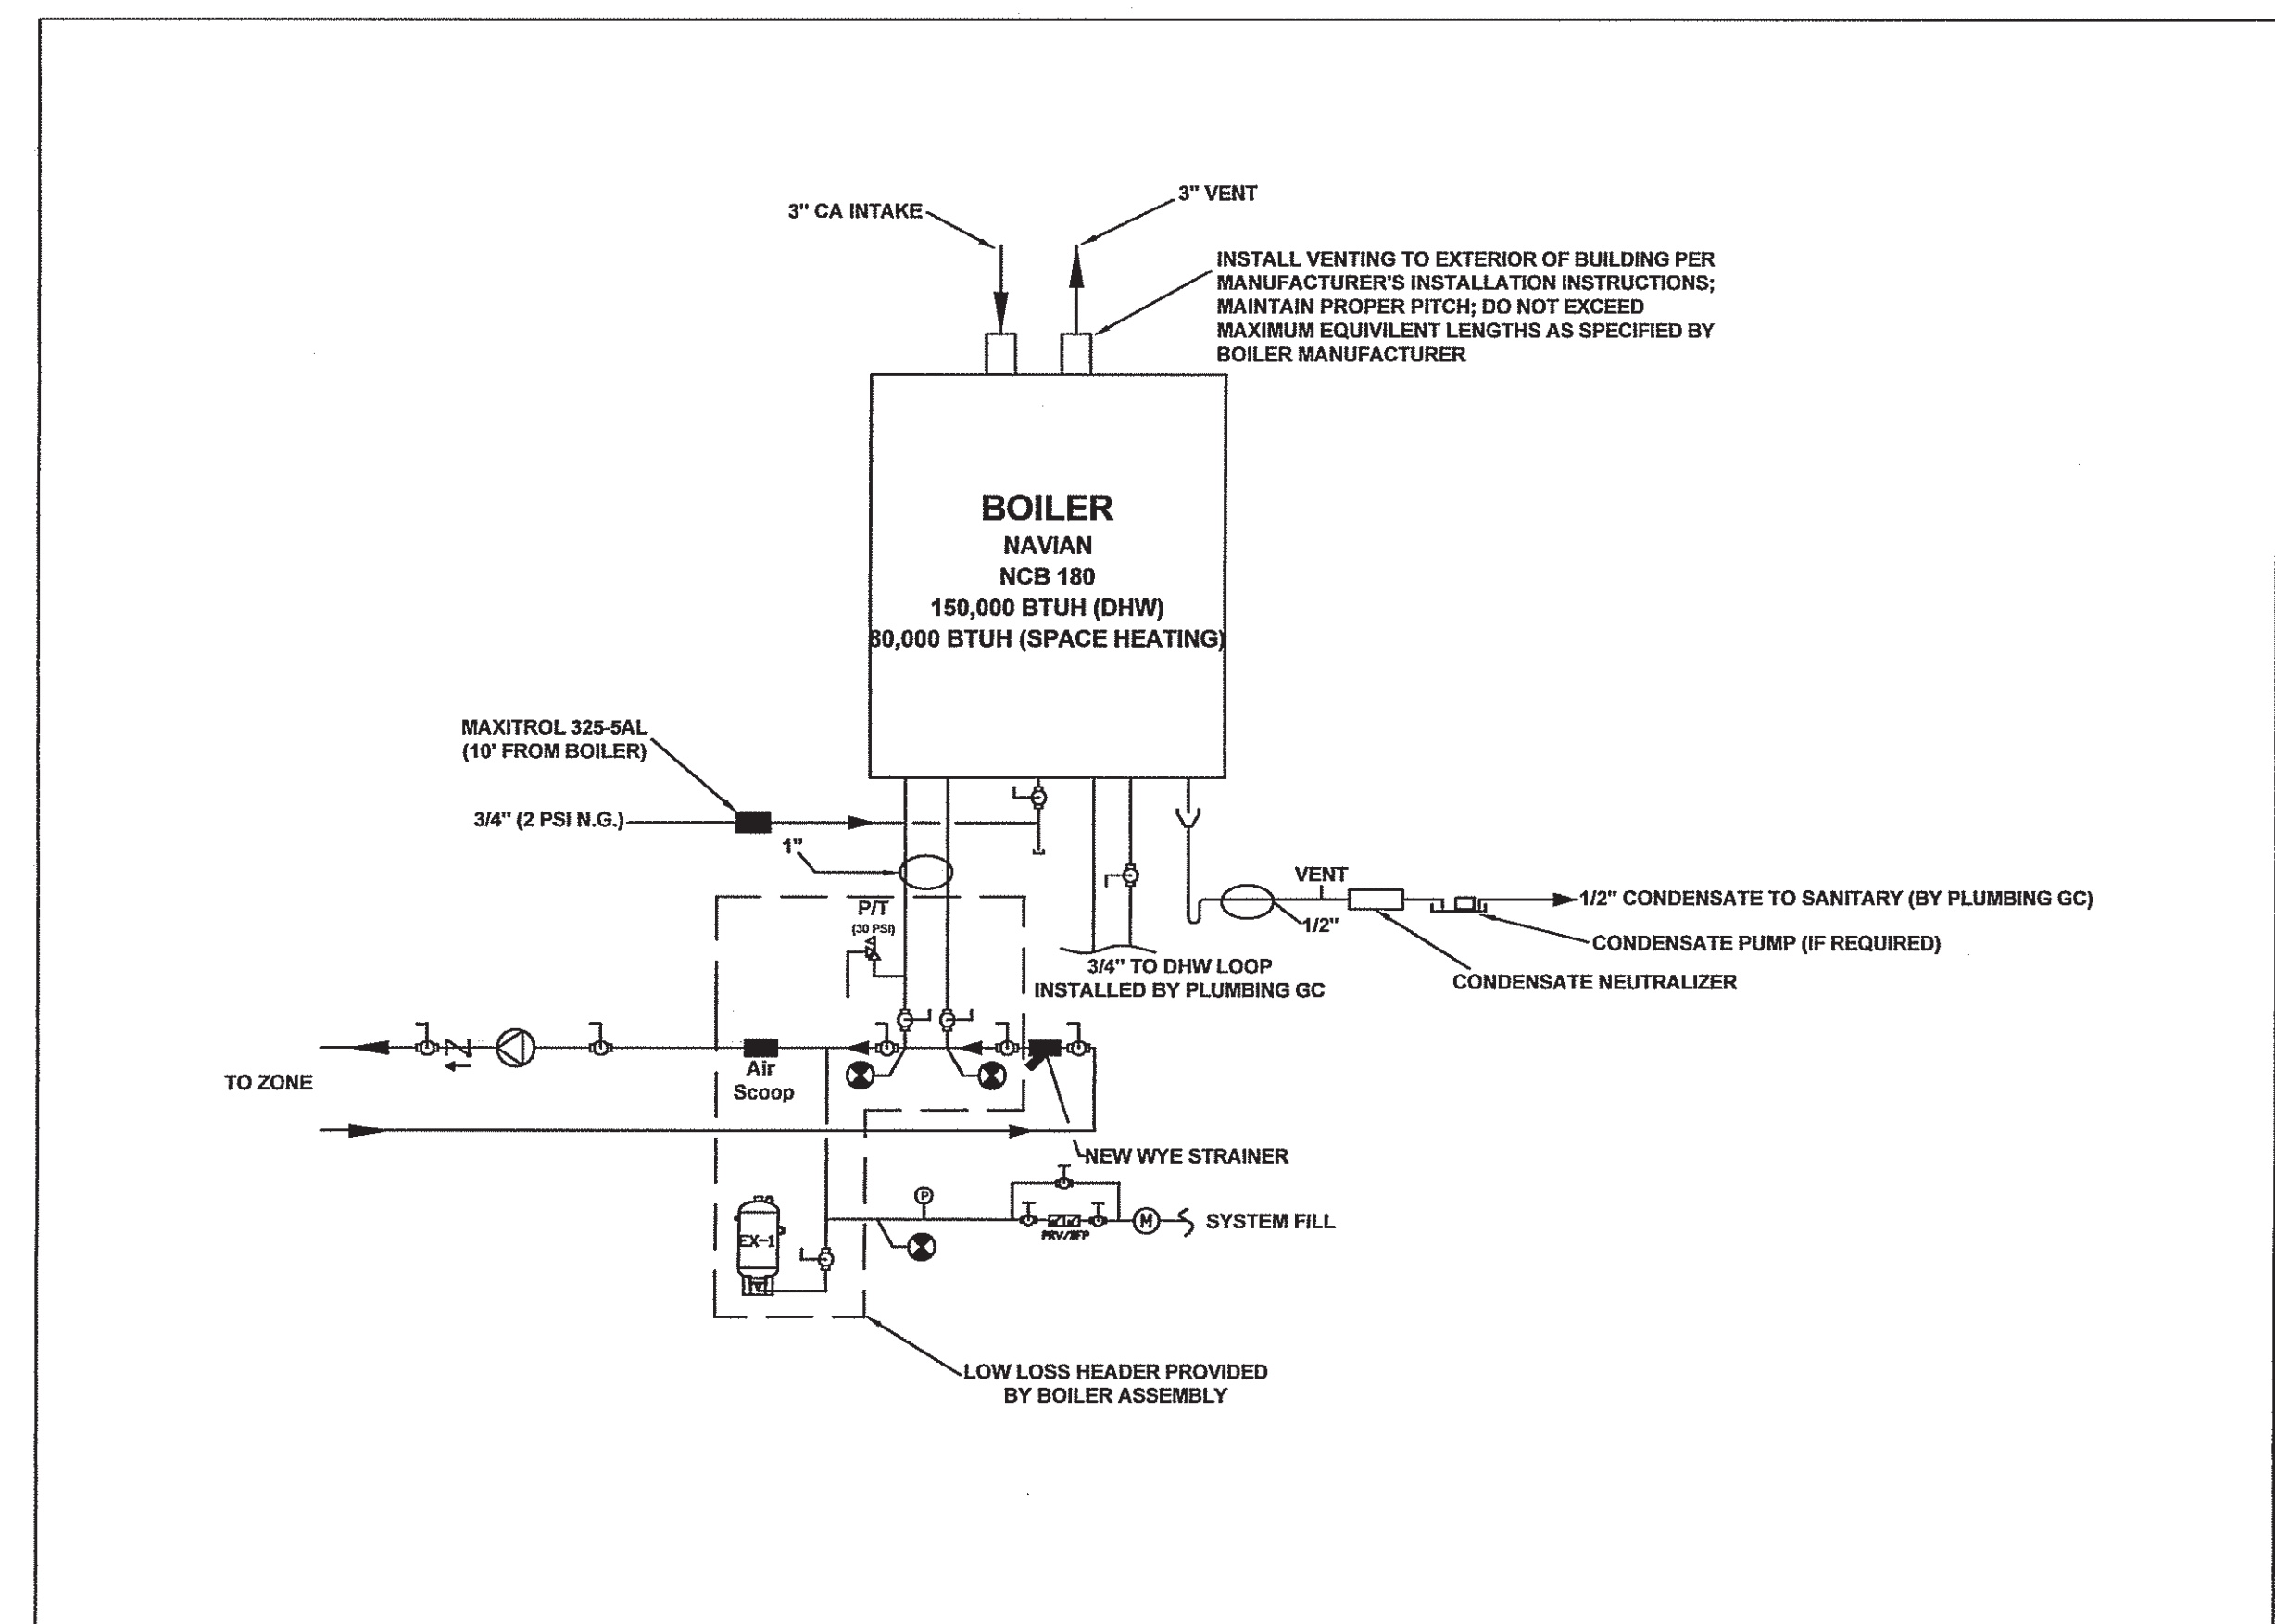


BOILER DETAIL
SCALE: NTS

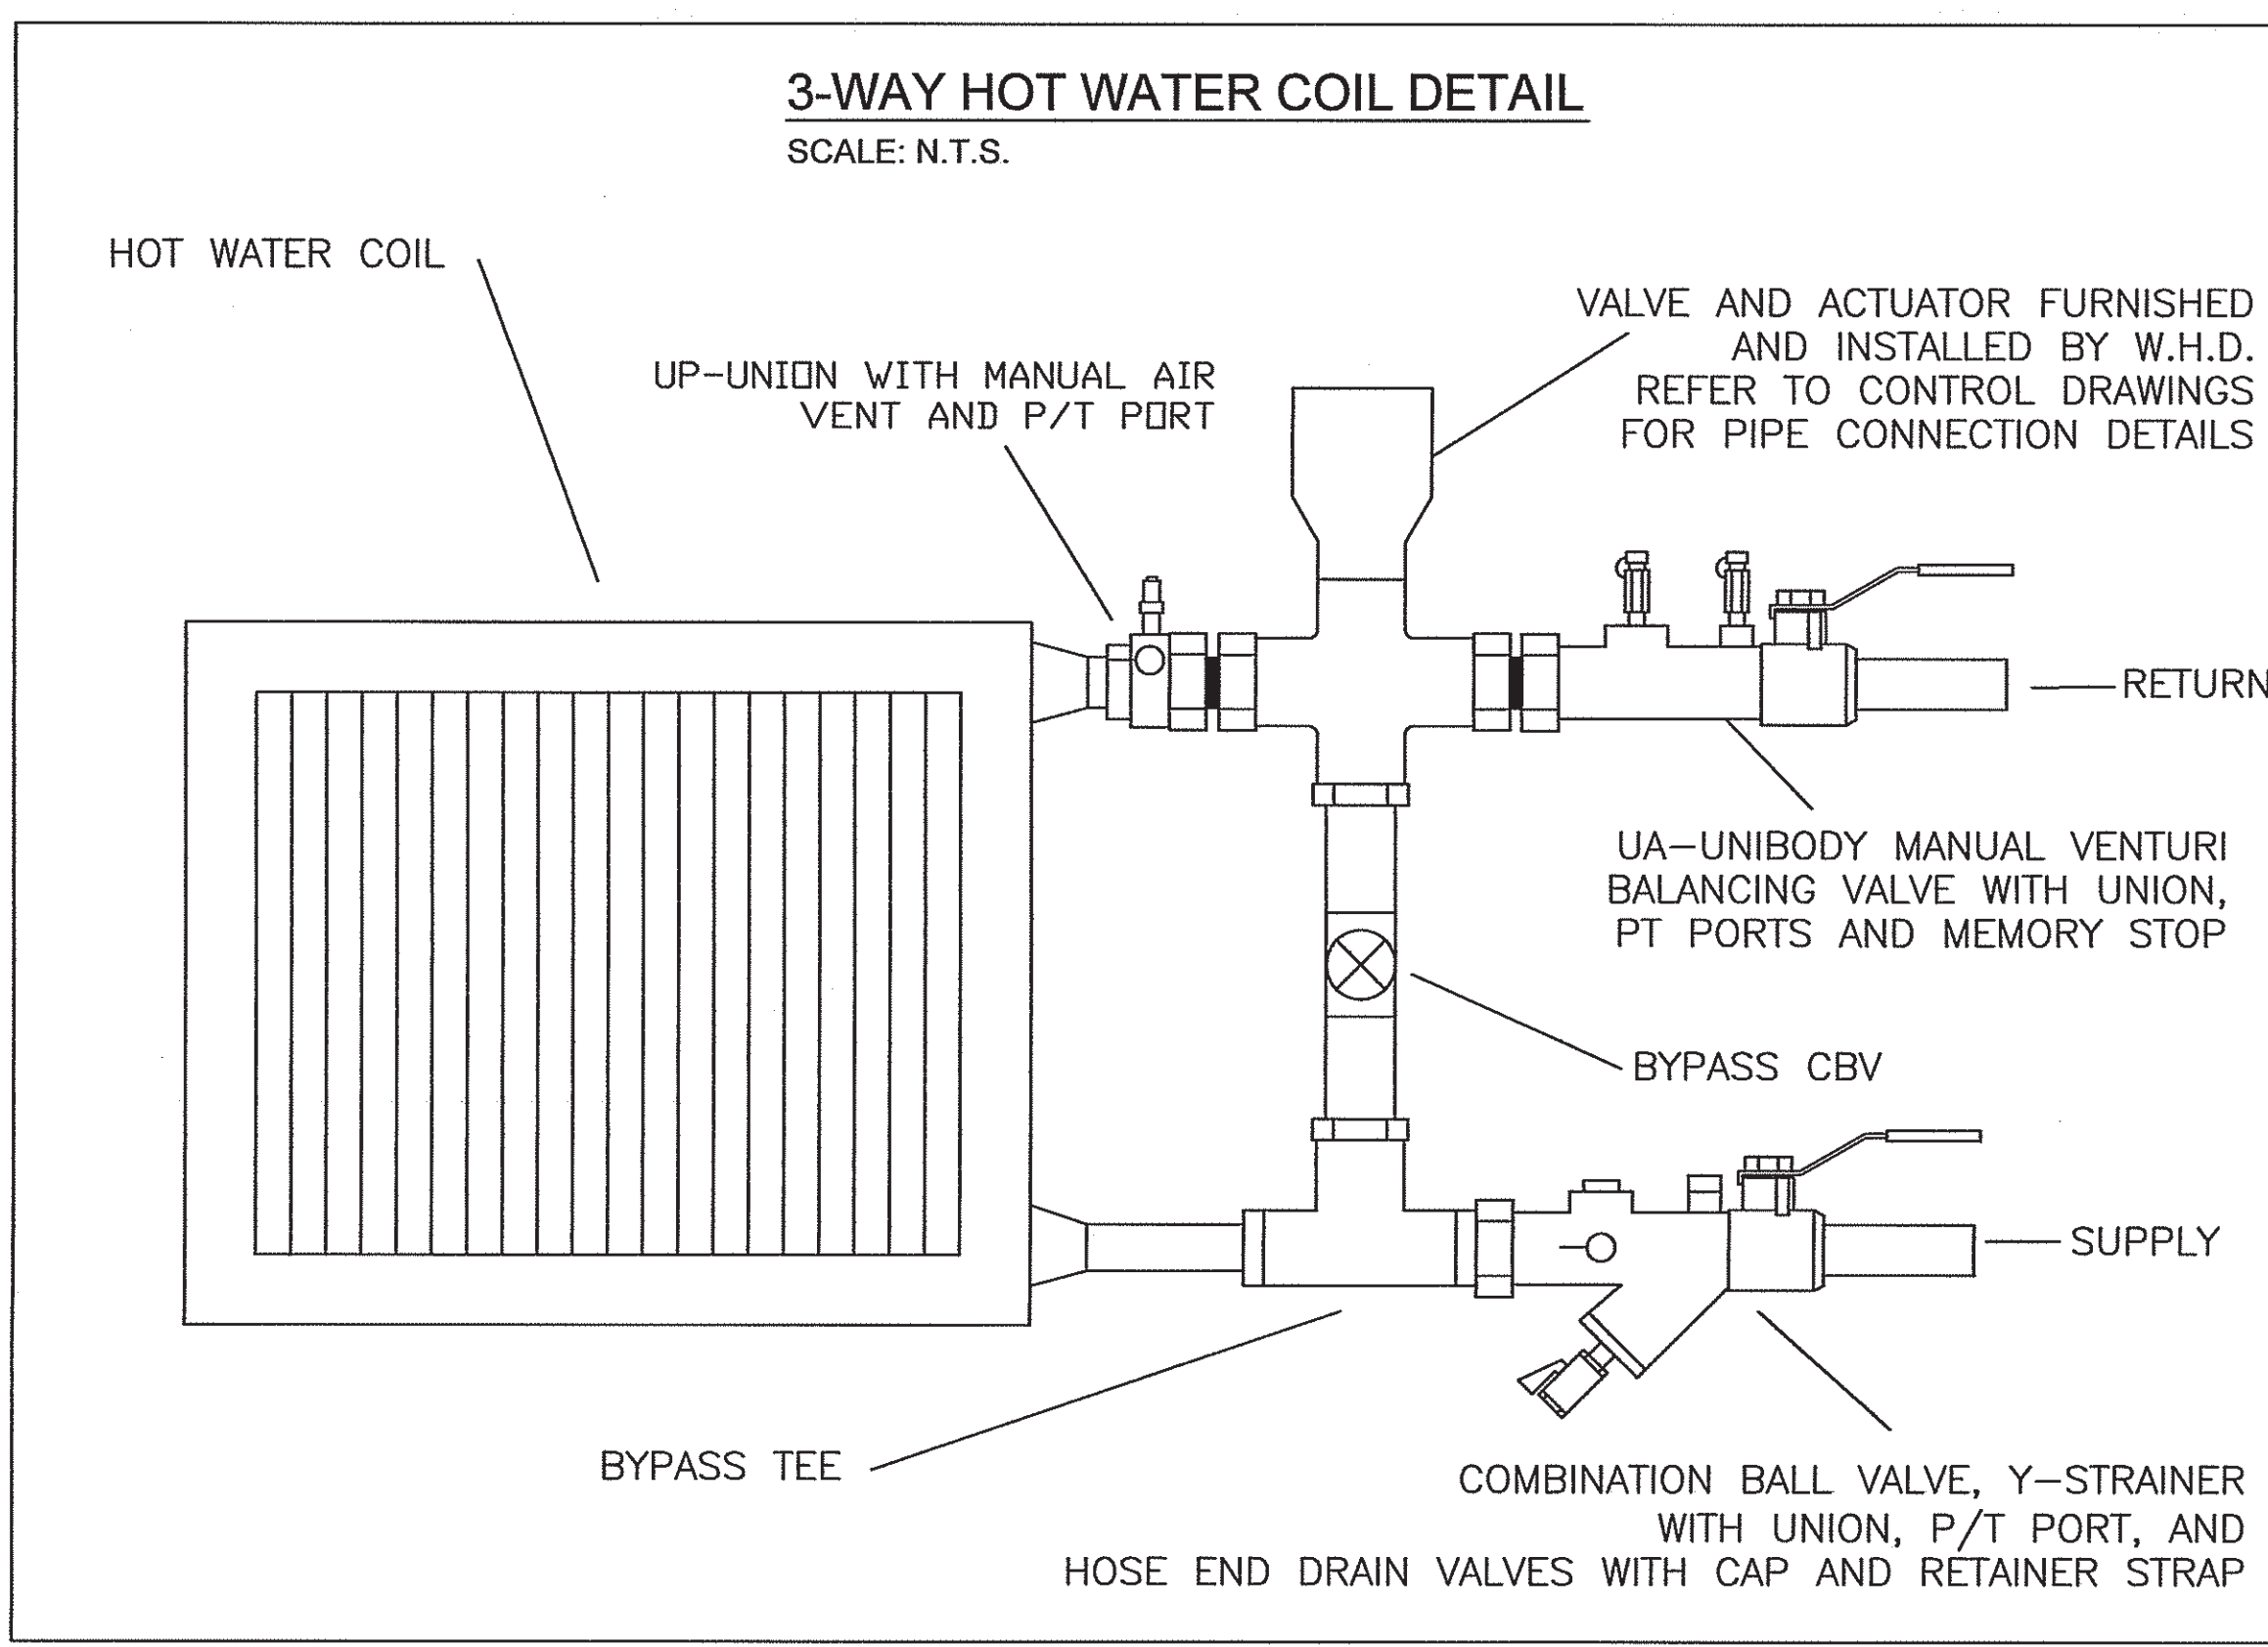


3-WAY HOT WATER COIL DETAIL
SCALE: NTS

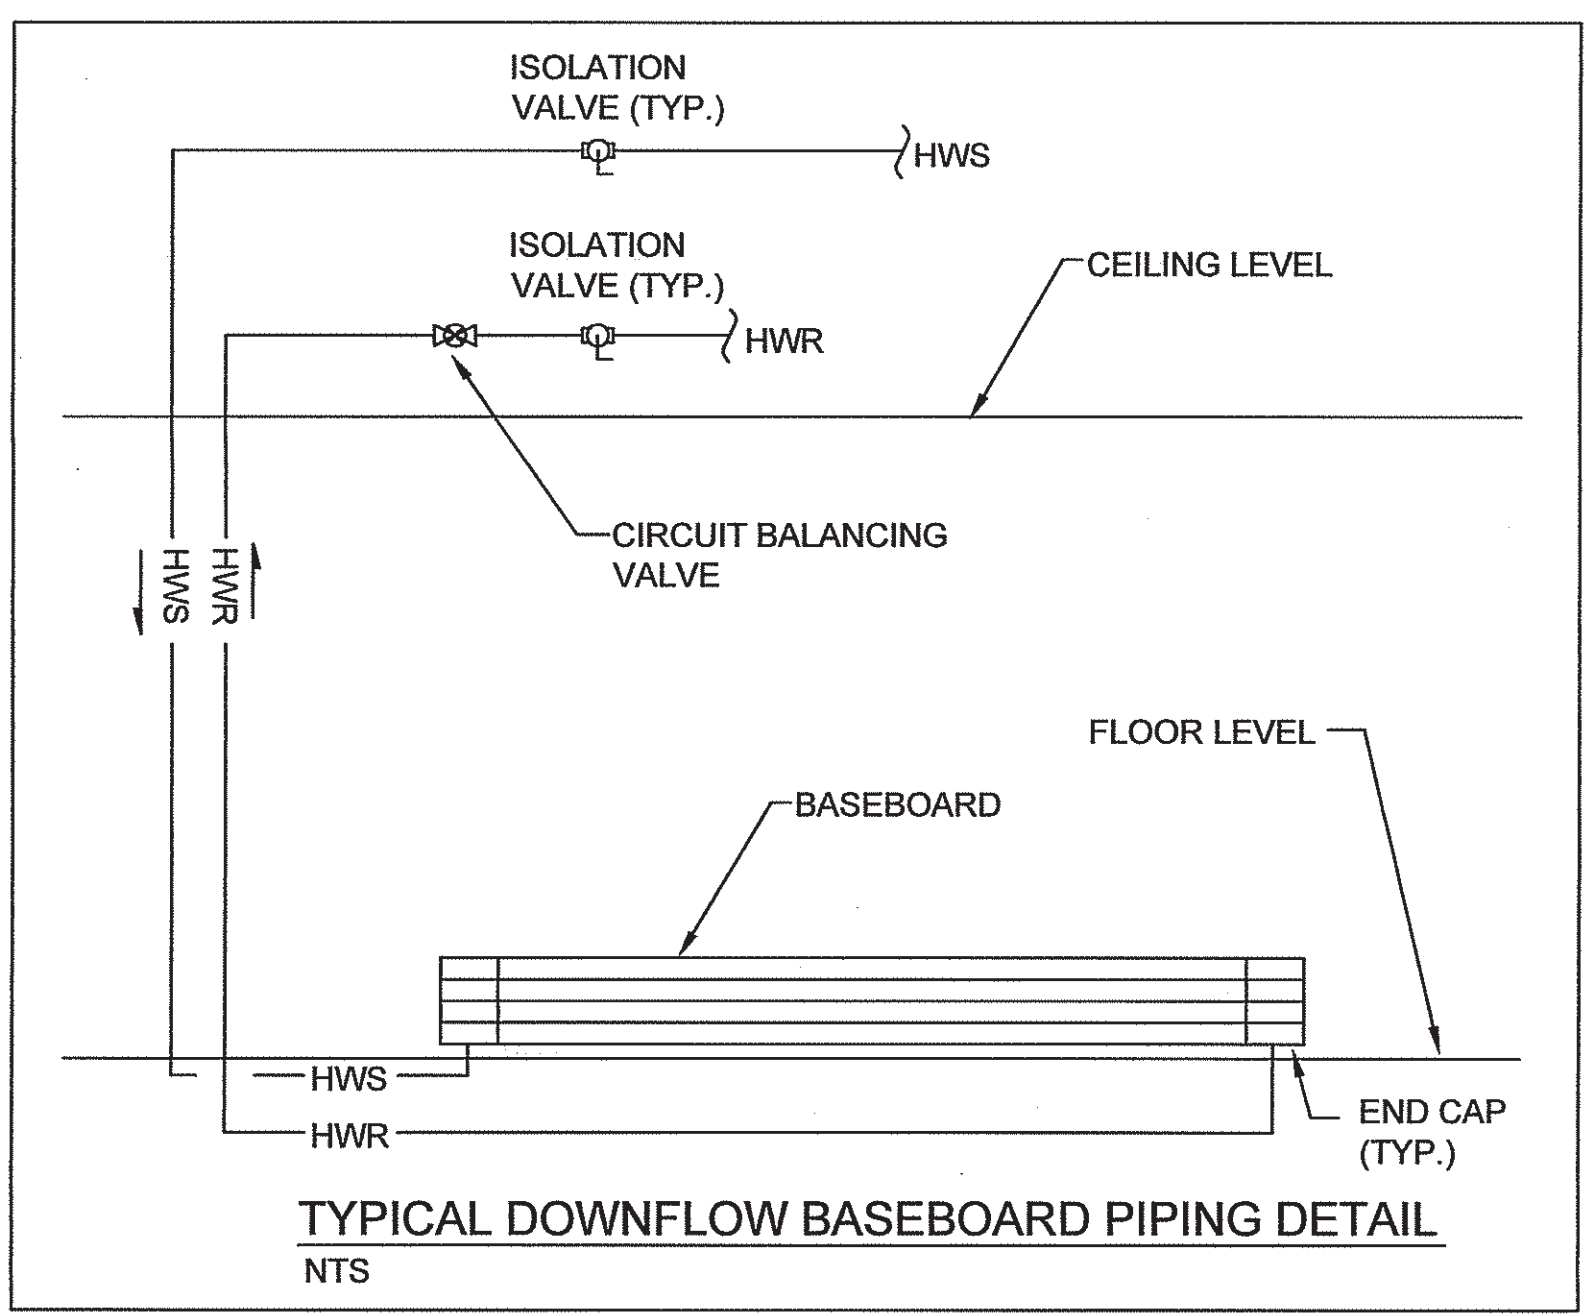

BASEBOARD DETAIL
SCALE: NTS

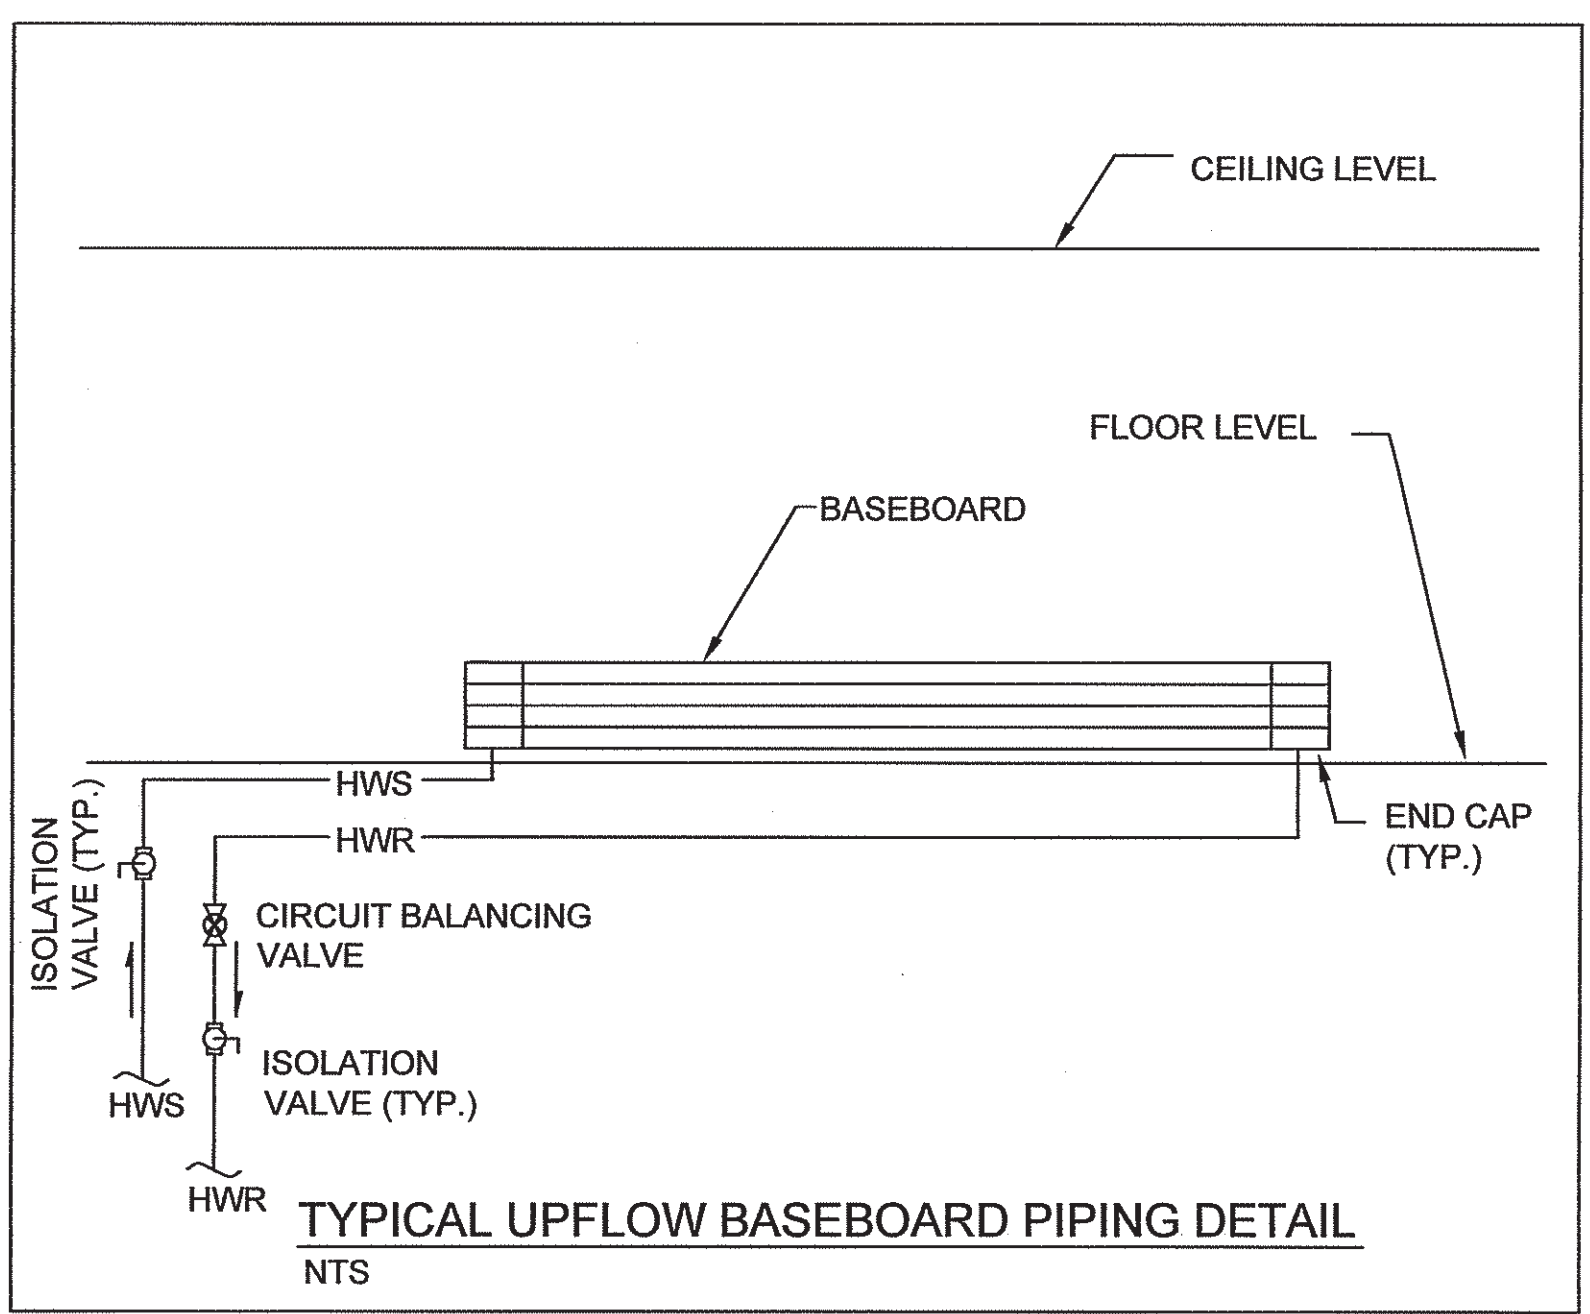

2-WAY HOT WATER COIL DETAIL
SCALE: NTS

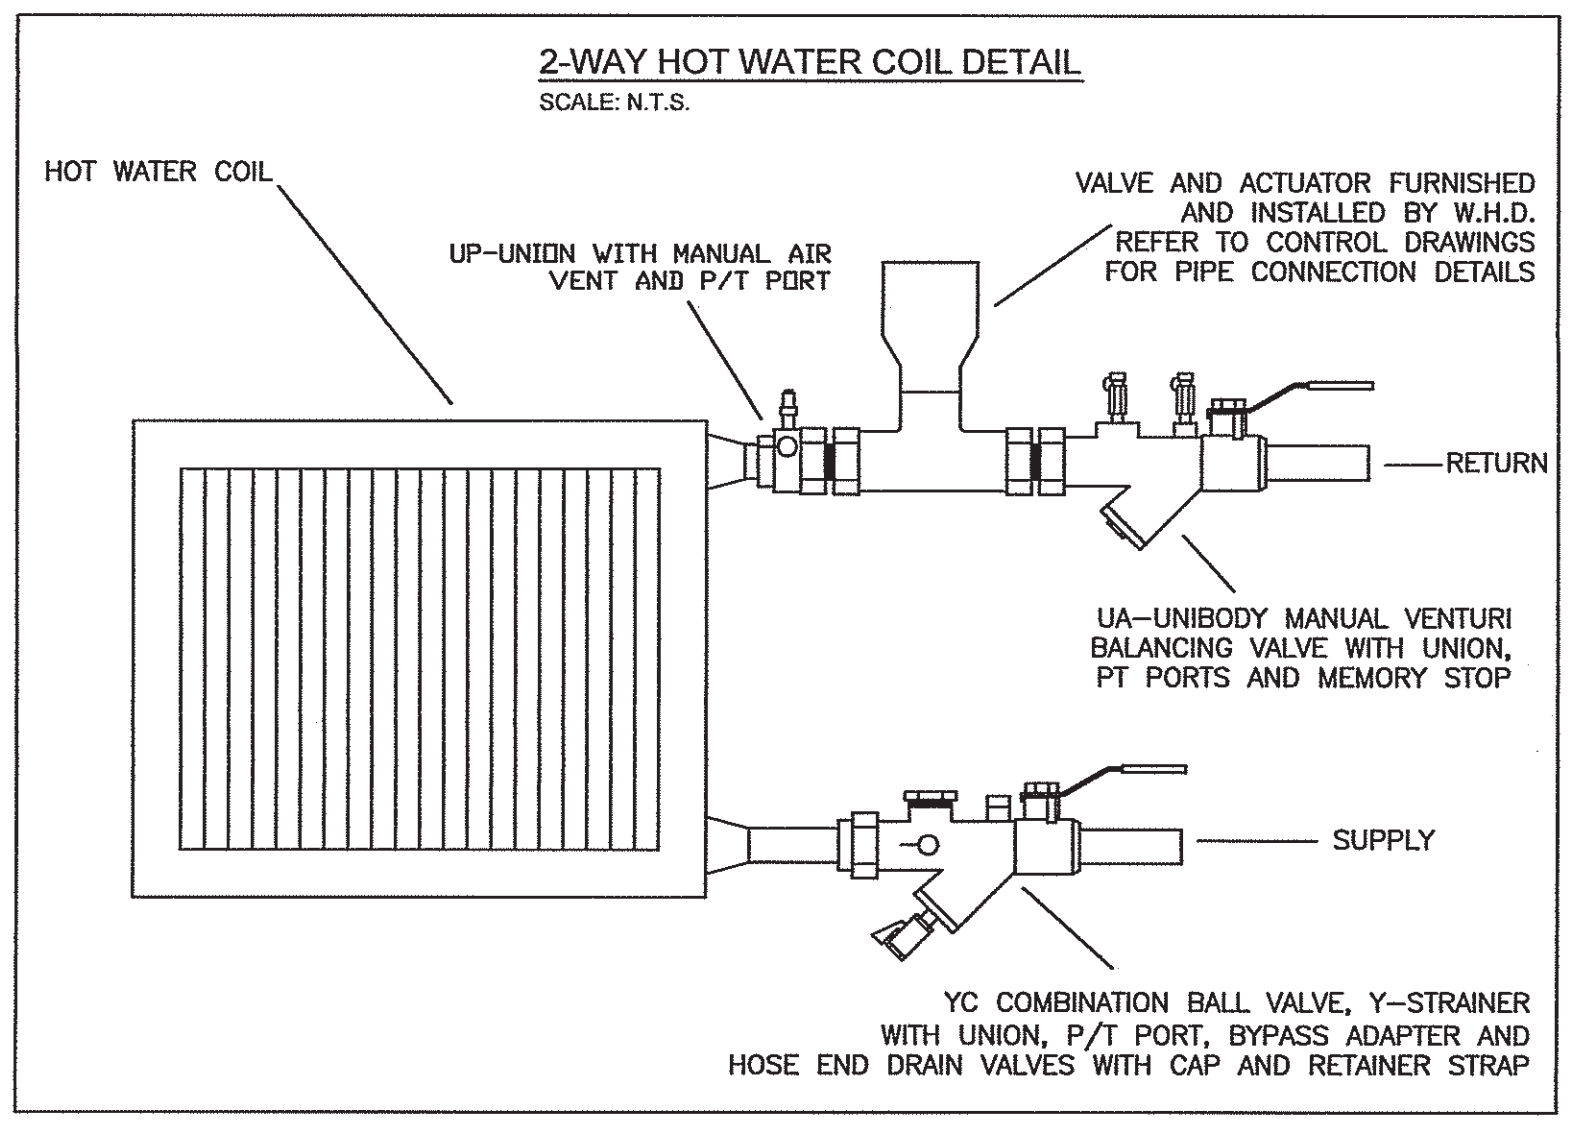

THESE DRAWINGS AND PLANS ARE THE PROPERTY OF WH DEMMONS INC. AND ARE AN INSTRUMENT OF SERVICE FOR THE OWNER'S USE FOR THIS PROJECT ON THIS SITE ONLY

660 CONGRESS STREET
PORTLAND, ME

PROJECT NUMBER:	57708
ISSUED:	8.26.14
DRAWN BY:	JLR/MGR/ASG
CHECKED BY:	DWM
FILENAME:	.DWG

M-9