


PERMIT SET

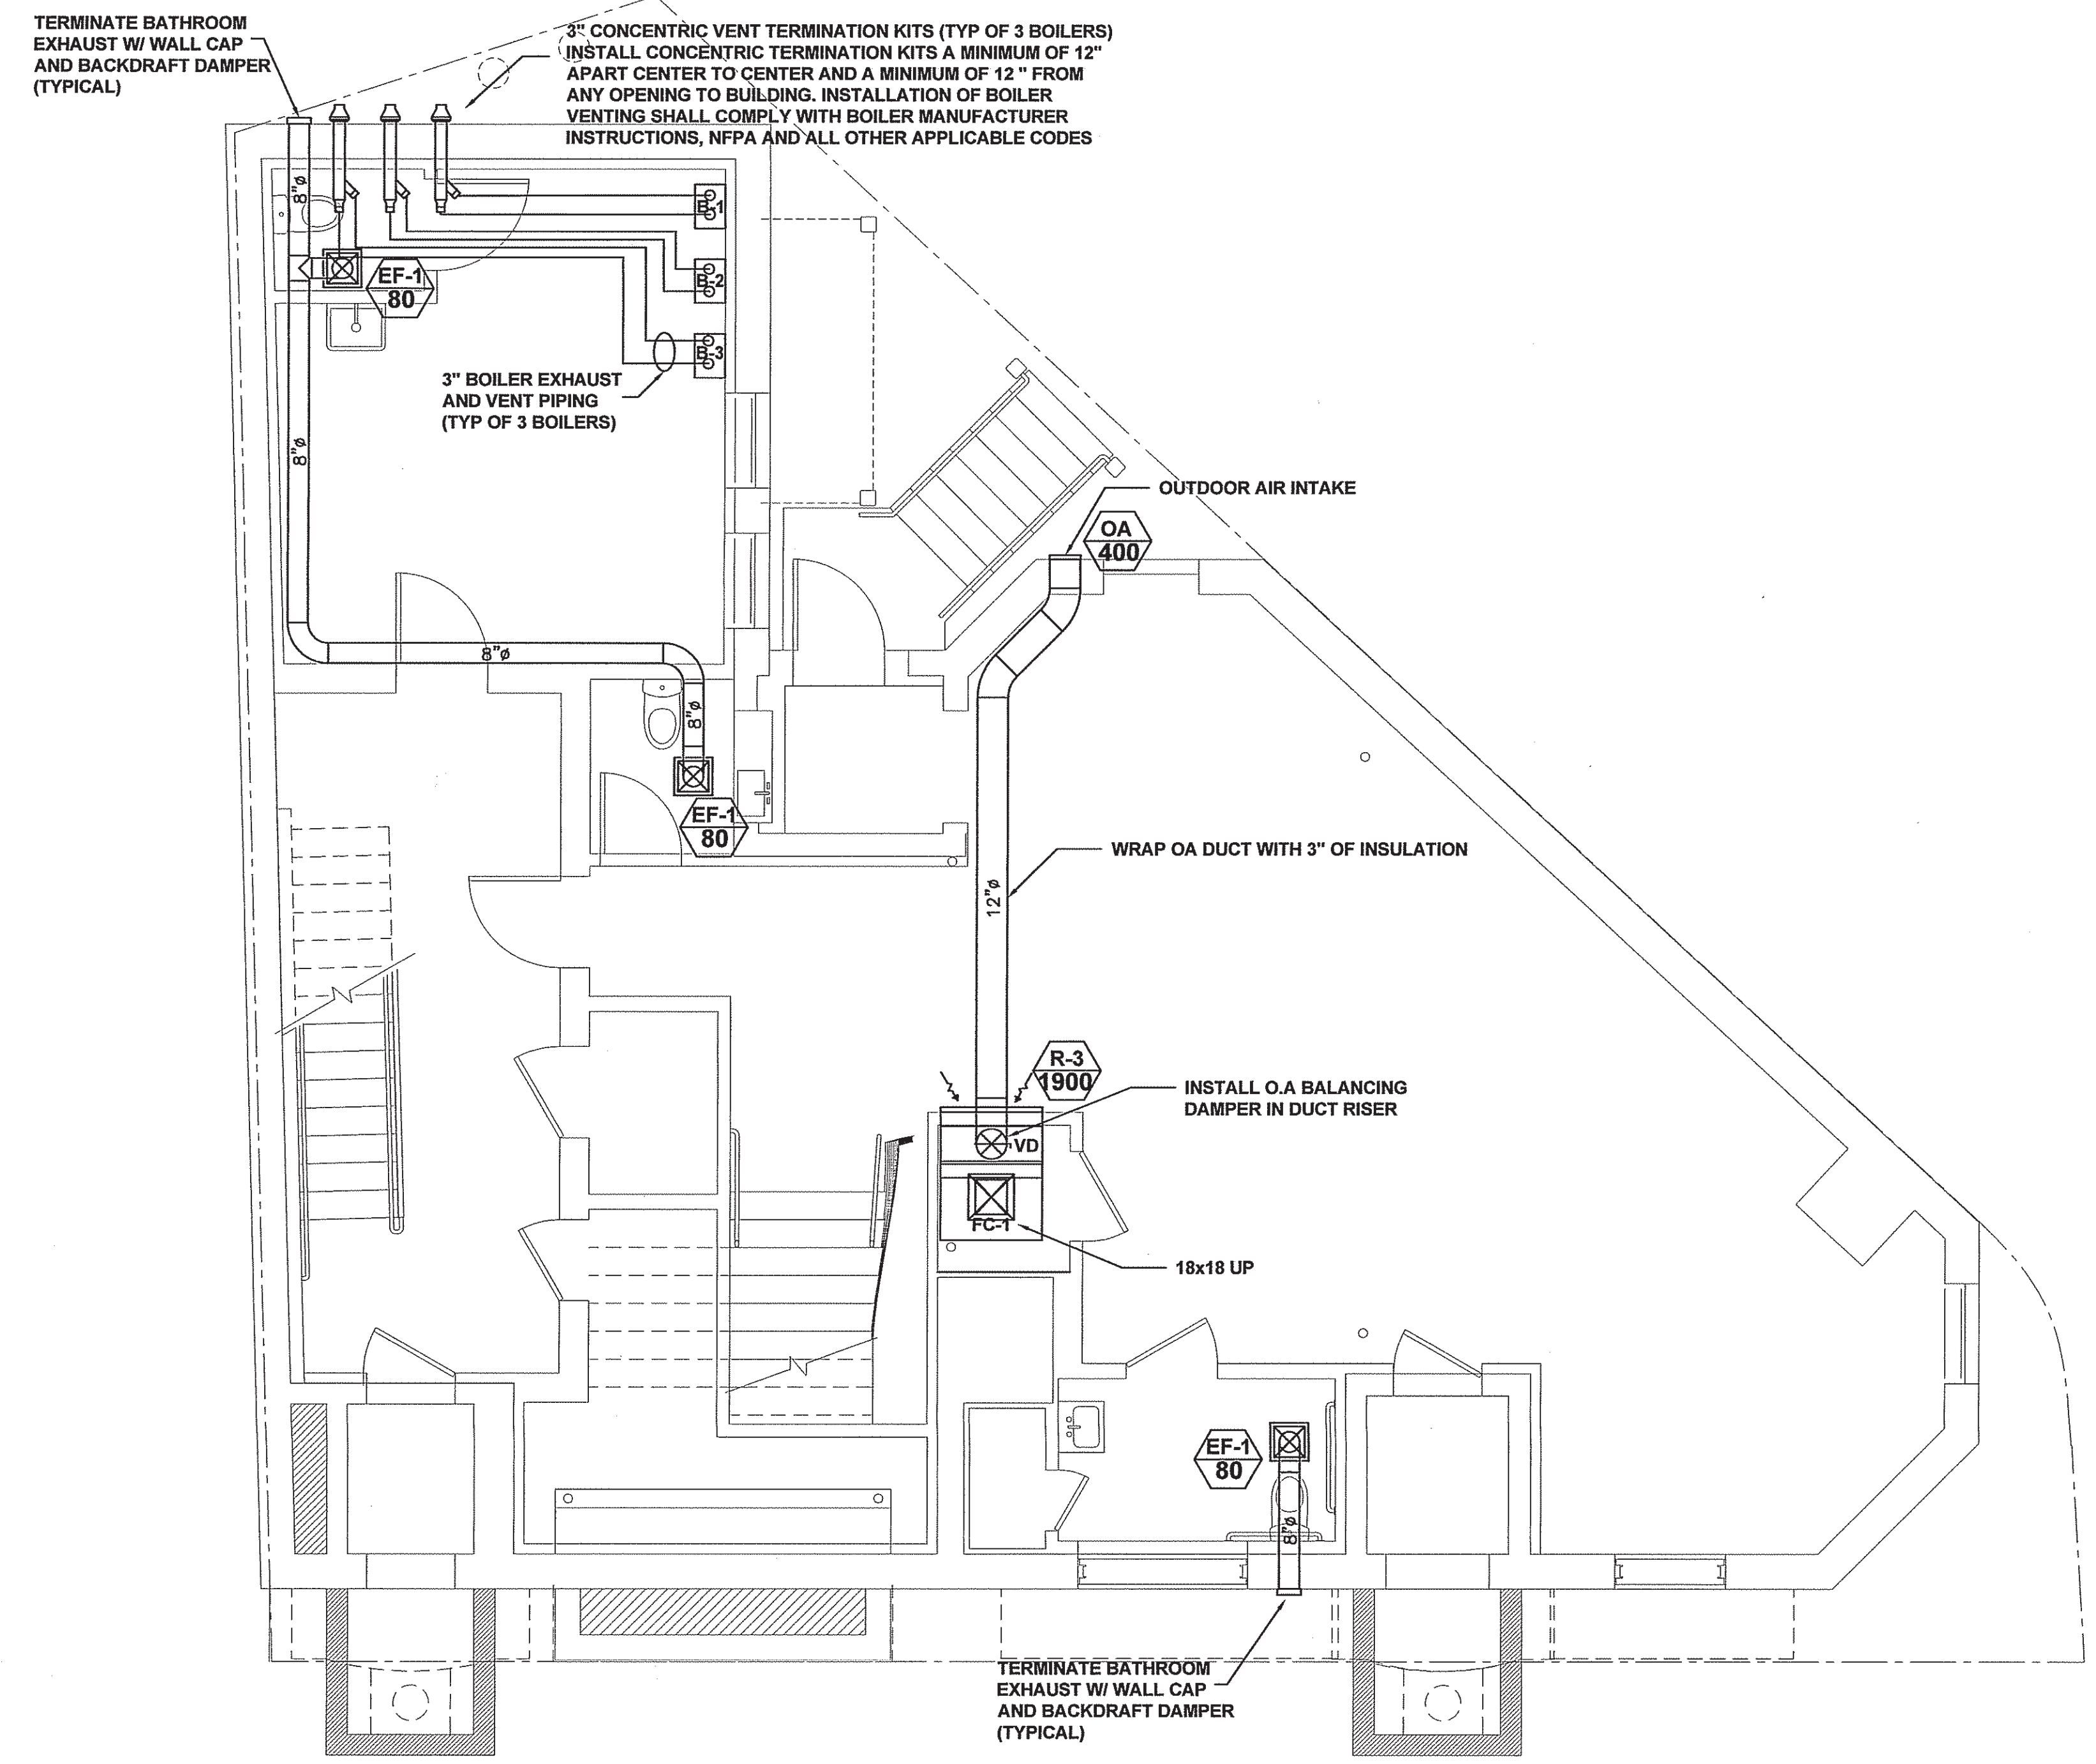

BASEMENT DUCT AND BOILER VENTING PLAN

SCALE: 1/4"=1'-0

THESE DRAWINGS AND PLANS ARE THE PROPERTY OF WH DEMMONS INC. AND ARE AN INSTRUMENT OF SERVICE FOR THE OWNER'S USE FOR THIS PROJECT ON THIS SITE ONLY

660 CONGRESS STREET
PORTLAND, ME

BASEMENT DUCT AND
BOILER VENTING PLAN

PROJECT NUMBER:	57708
ISSUED:	8.26.14
DRAWN BY:	JLR/MGR/ASG
CHECKED BY:	DWM
FILENAME:	.DWG

M-1