


PERMIT SET

TERMINATE BATHROOM
EXHAUST W/ WALL CAP
AND BACKDRAFT DAMPER
(TYPICAL)

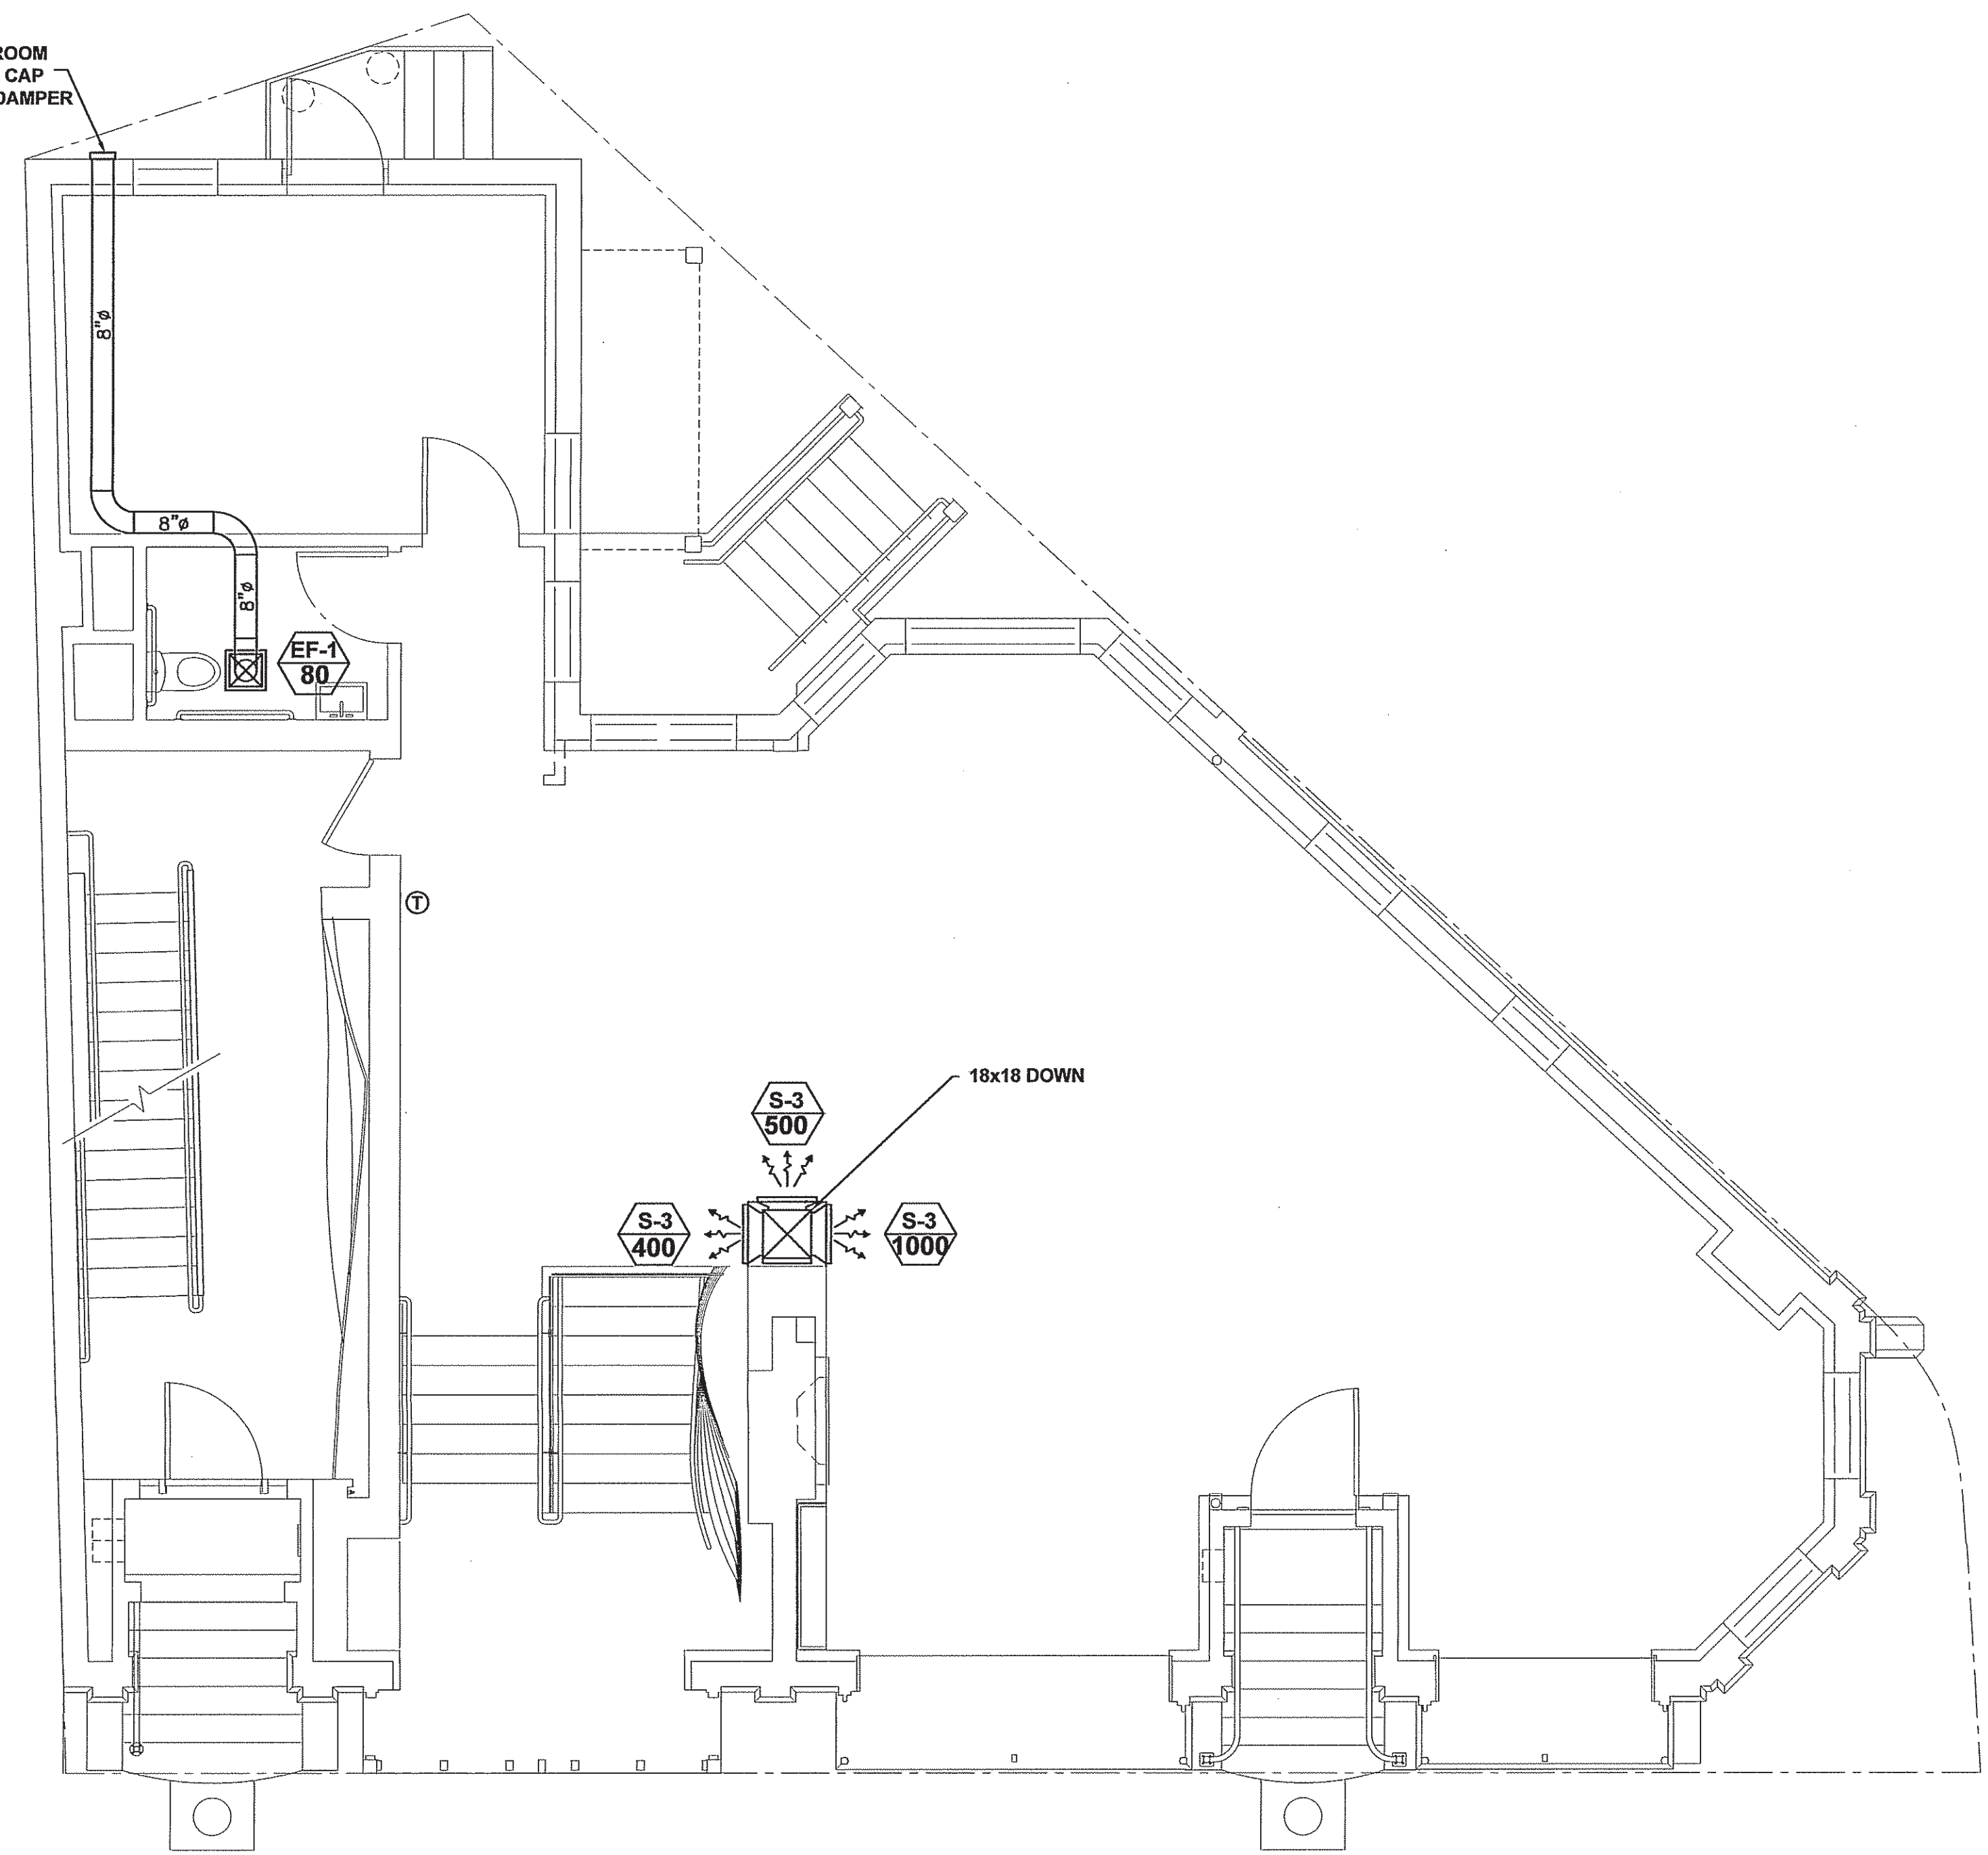

FIRST FLOOR DUCT PLAN

SCALE: 1/4"=1'-0

THESE DRAWINGS AND PLANS ARE THE PROPERTY OF WH DEMMONS INC.
AND ARE AN INSTRUMENT OF SERVICE FOR THE OWNER'S USE FOR THIS
PROJECT ON THIS SITE ONLY

660 CONGRESS STREET
PORTLAND, ME

FIRST FLOOR DUCT PLAN

PROJECT NUMBER:	57708
ISSUED:	8.26.14
DRAWN BY:	JLR/MGR/ASG
CHECKED BY:	DWM
FILENAME:	.DWG

M-2