


PERMIT SET

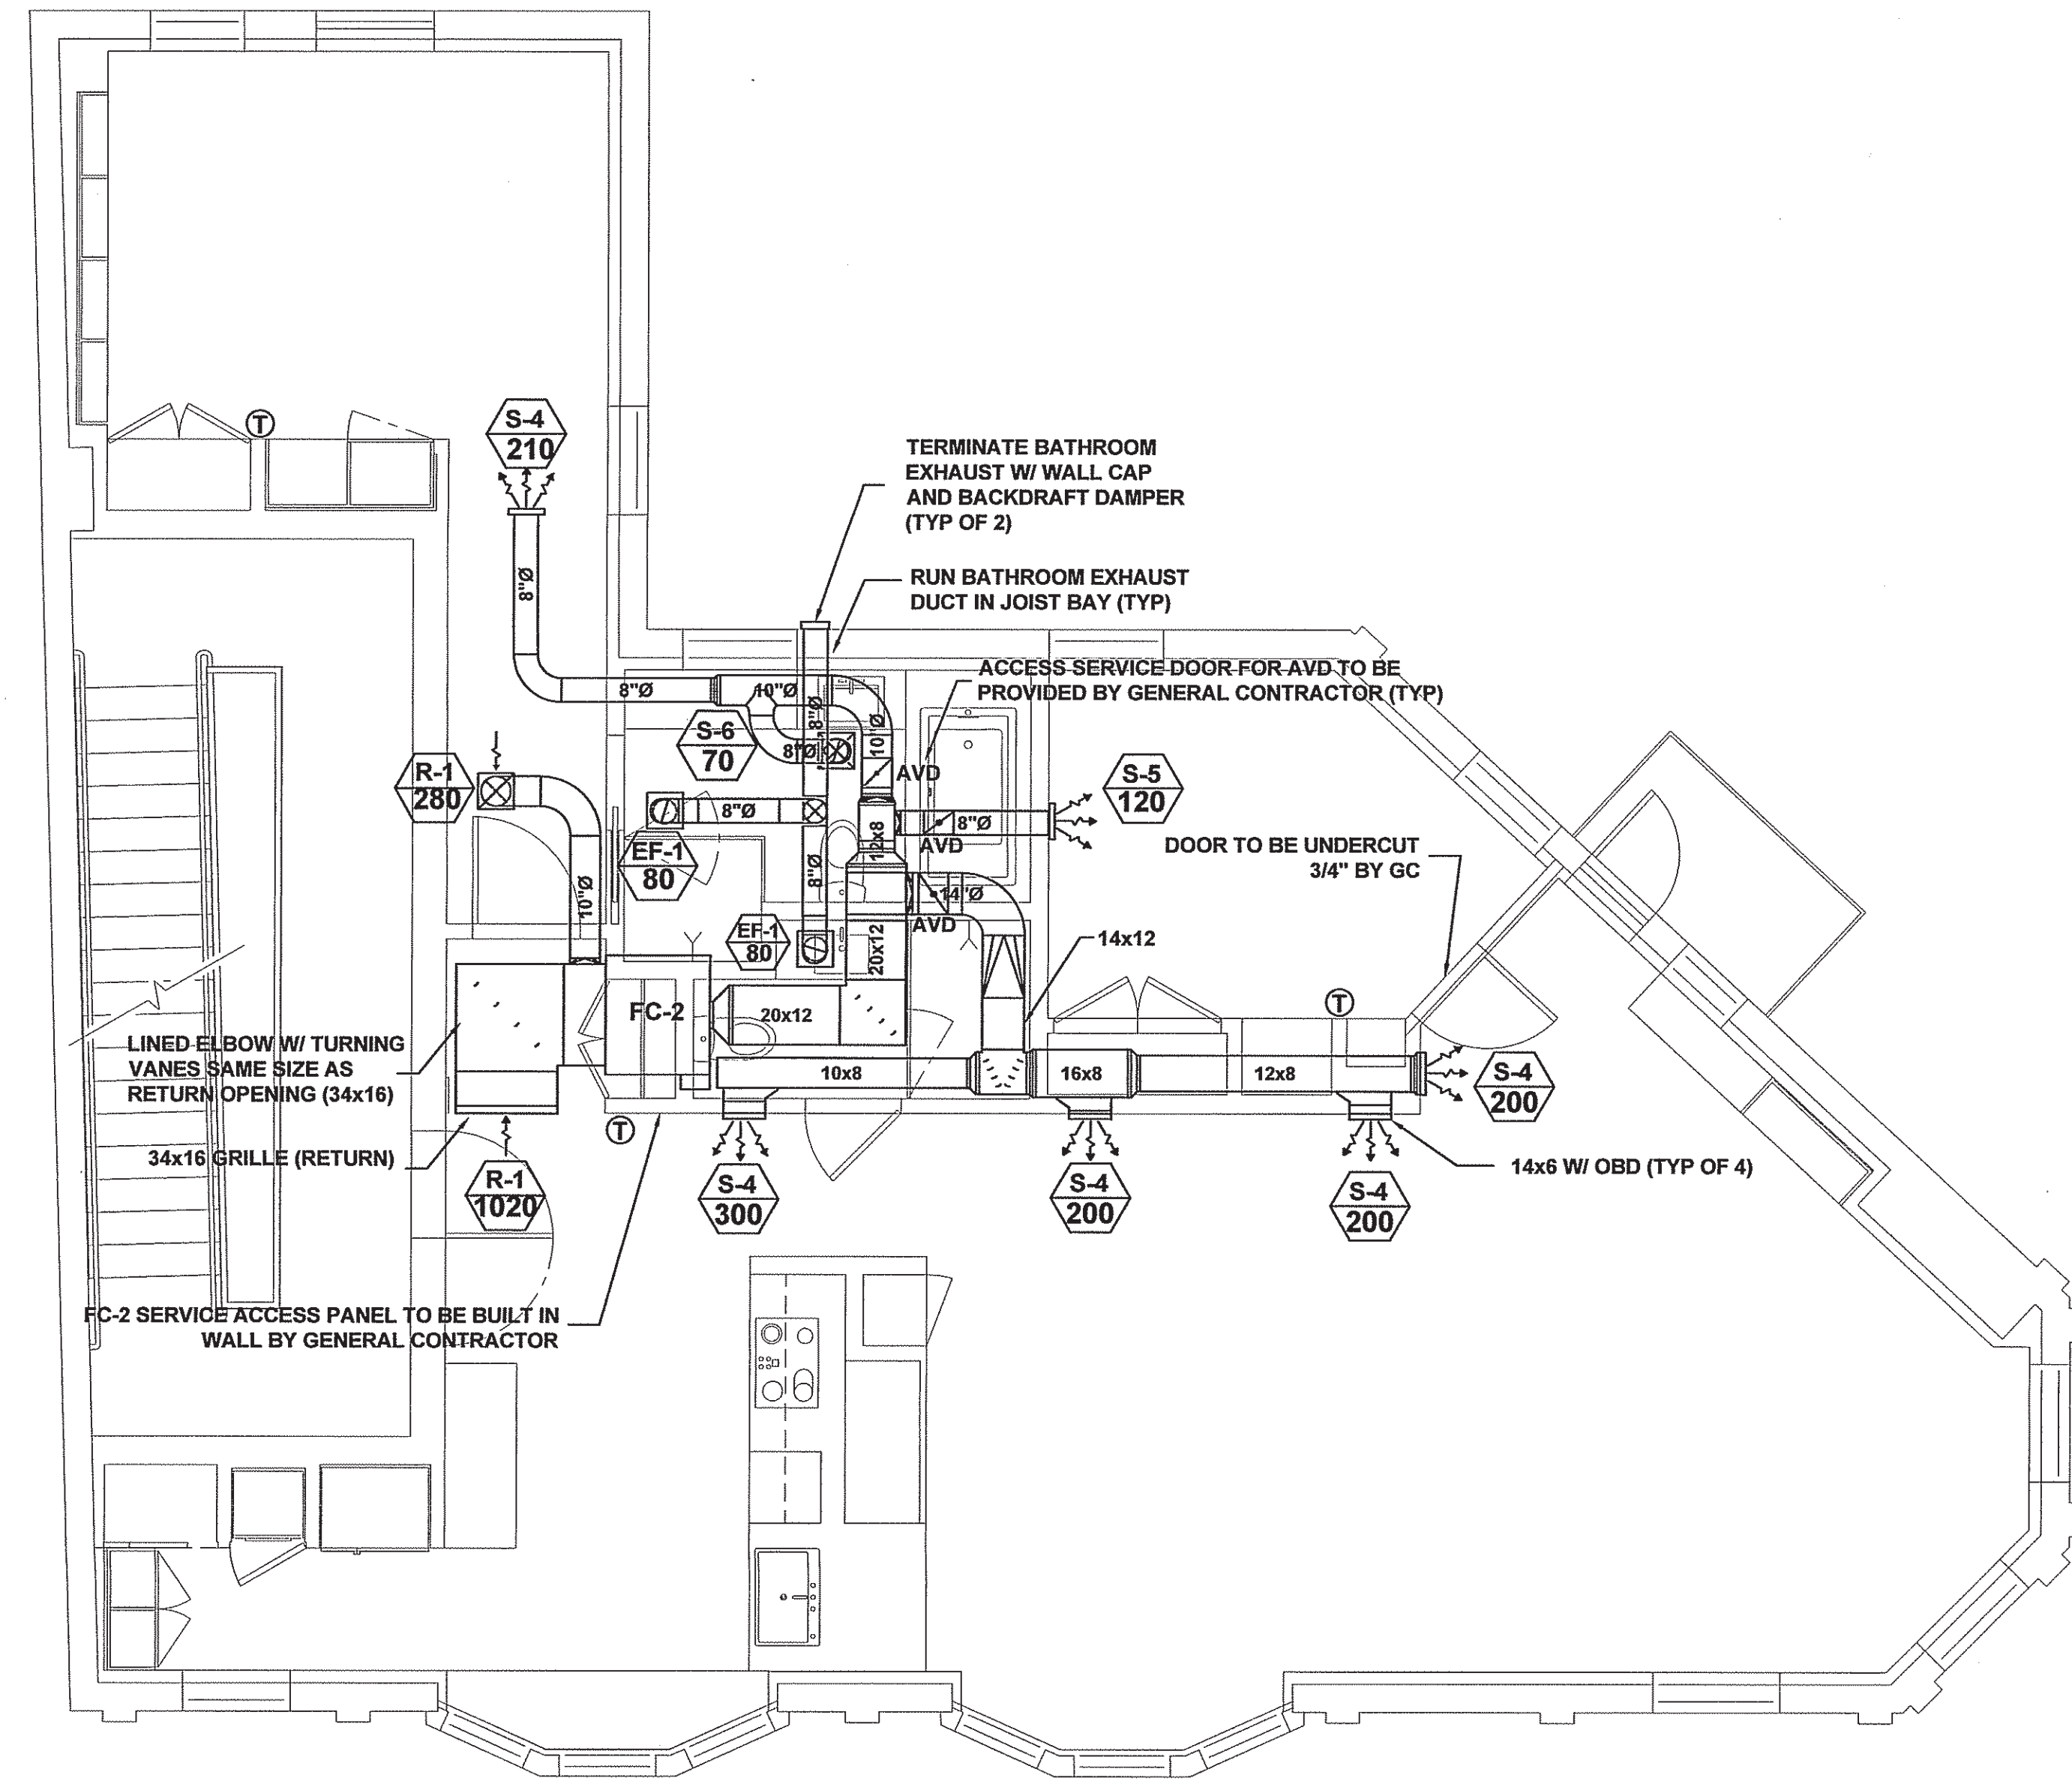

SECOND FLOOR DUCT PLAN

SCALE: 1/4"=1'-0

660 CONGRESS STREET
PORTLAND, ME

SECOND FLOOR DUCT PLAN

| | |
|-----------------|-------------|
| PROJECT NUMBER: | 57708 |
| ISSUED: | 8.26.14 |
| DRAWN BY: | JLR/MGR/ASG |
| CHECKED BY: | DWM |
| FILENAME: | .DWG |

THESE DRAWINGS AND PLANS ARE THE PROPERTY OF WH DEMMONS INC. AND ARE AN INSTRUMENT OF SERVICE FOR THE OWNER'S USE FOR THIS PROJECT ON THIS SITE ONLY