

1 BASEMENT PLUMBING & FIXTURE PLAN
 P-100 1/4" = 1'-0"

**660-662
 CONGRESS
 STREET**

PORTLAND, MAINE

ARCHITECT:
PRESENT ARCHITECTURE PLLC
 66 WEST BROADWAY, SUITE 306
 NEW YORK, NY 10007
 T: (207) 449-8513


CONTRACTOR:
BAYHILL BUILDING & DESIGN
 P.O. BOX 178
 SOUTH FREEPORT, ME 04078
 T: (207) 865-9351

STRUCTURAL ENGINEER:
**ENGINEERING DESIGN
 PROFESSIONALS**

P.O. BOX 575
 FREEPORT, ME 04032
 T: (207) 865-9505

OWNER:
A.K. LONGFELLOW LLC
 660 CONGRESS STREET
 PORTLAND, ME 04101

NO.	DATE	ISSUE
4	7/18/2014	PHASE 2 PERMIT ISSUE
3	1/15/2014	FIRE MARSHAL ISSUE
2	5/15/2013	PHASE 1 PERMIT ISSUE
1	3/28/2013	HPCA SET

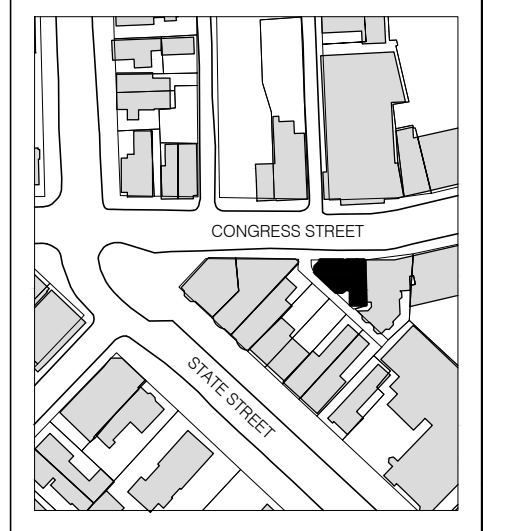

B-SCAN:

DWG. CONTENTS:
**BASEMENT PLUMBING &
 FIXTURE PLAN**

DATE: September 5, 2014
 SCALE: 1/4" = 1'-0"
 DWG. BY:
 PROJECT NO.: 008

DWG. NO.: **P-100**

SHEET NO.: