

**660-662
CONGRESS
STREET**

PORTLAND, MAINE


ARCHITECT:
PRESENT ARCHITECTURE PLLC
66 WEST BROADWAY, SUITE 306
NEW YORK, NY 10007
T: (207) 449-8513

CONTRACTOR:
BAYHILL BUILDING & DESIGN
P.O. BOX 178
SOUTH FREEPORT, ME 04078
T: (207) 865-9351

STRUCTURAL ENGINEER:
**ENGINEERING DESIGN
PROFESSIONALS**
P.O. BOX 575
FREEPORT, ME 04032
T: (207) 865-9505

OWNER:
A.K. LONGFELLOW LLC
660 CONGRESS STREET
PORTLAND, ME 04101

NO.	DATE	ISSUE
4	7/18/2014	PHASE 2 PERMIT ISSUE
3	1/15/2014	FIRE MARSHAL ISSUE
2	5/15/2013	PHASE 1 PERMIT ISSUE
1	3/28/2013	HPCA SET

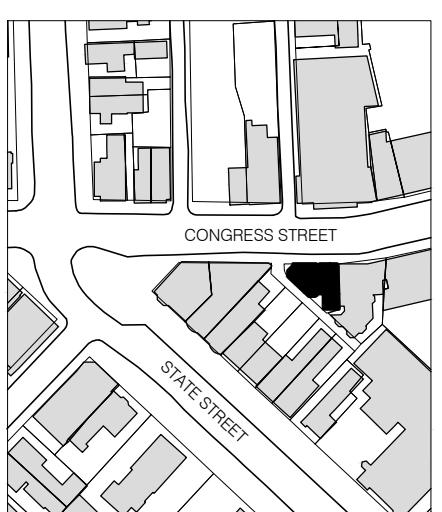

NTS
N



B-SCAN:


DWG. CONTENTS:
**2ND FLOOR PLUMBING &
FIXTURE PLAN**

DATE: September 5, 2014
SCALE: 1/4" = 1'-0"

DWG. BY:
PROJECT NO.: 008

DWG. NO.: **P-102**

SHEET NO.:

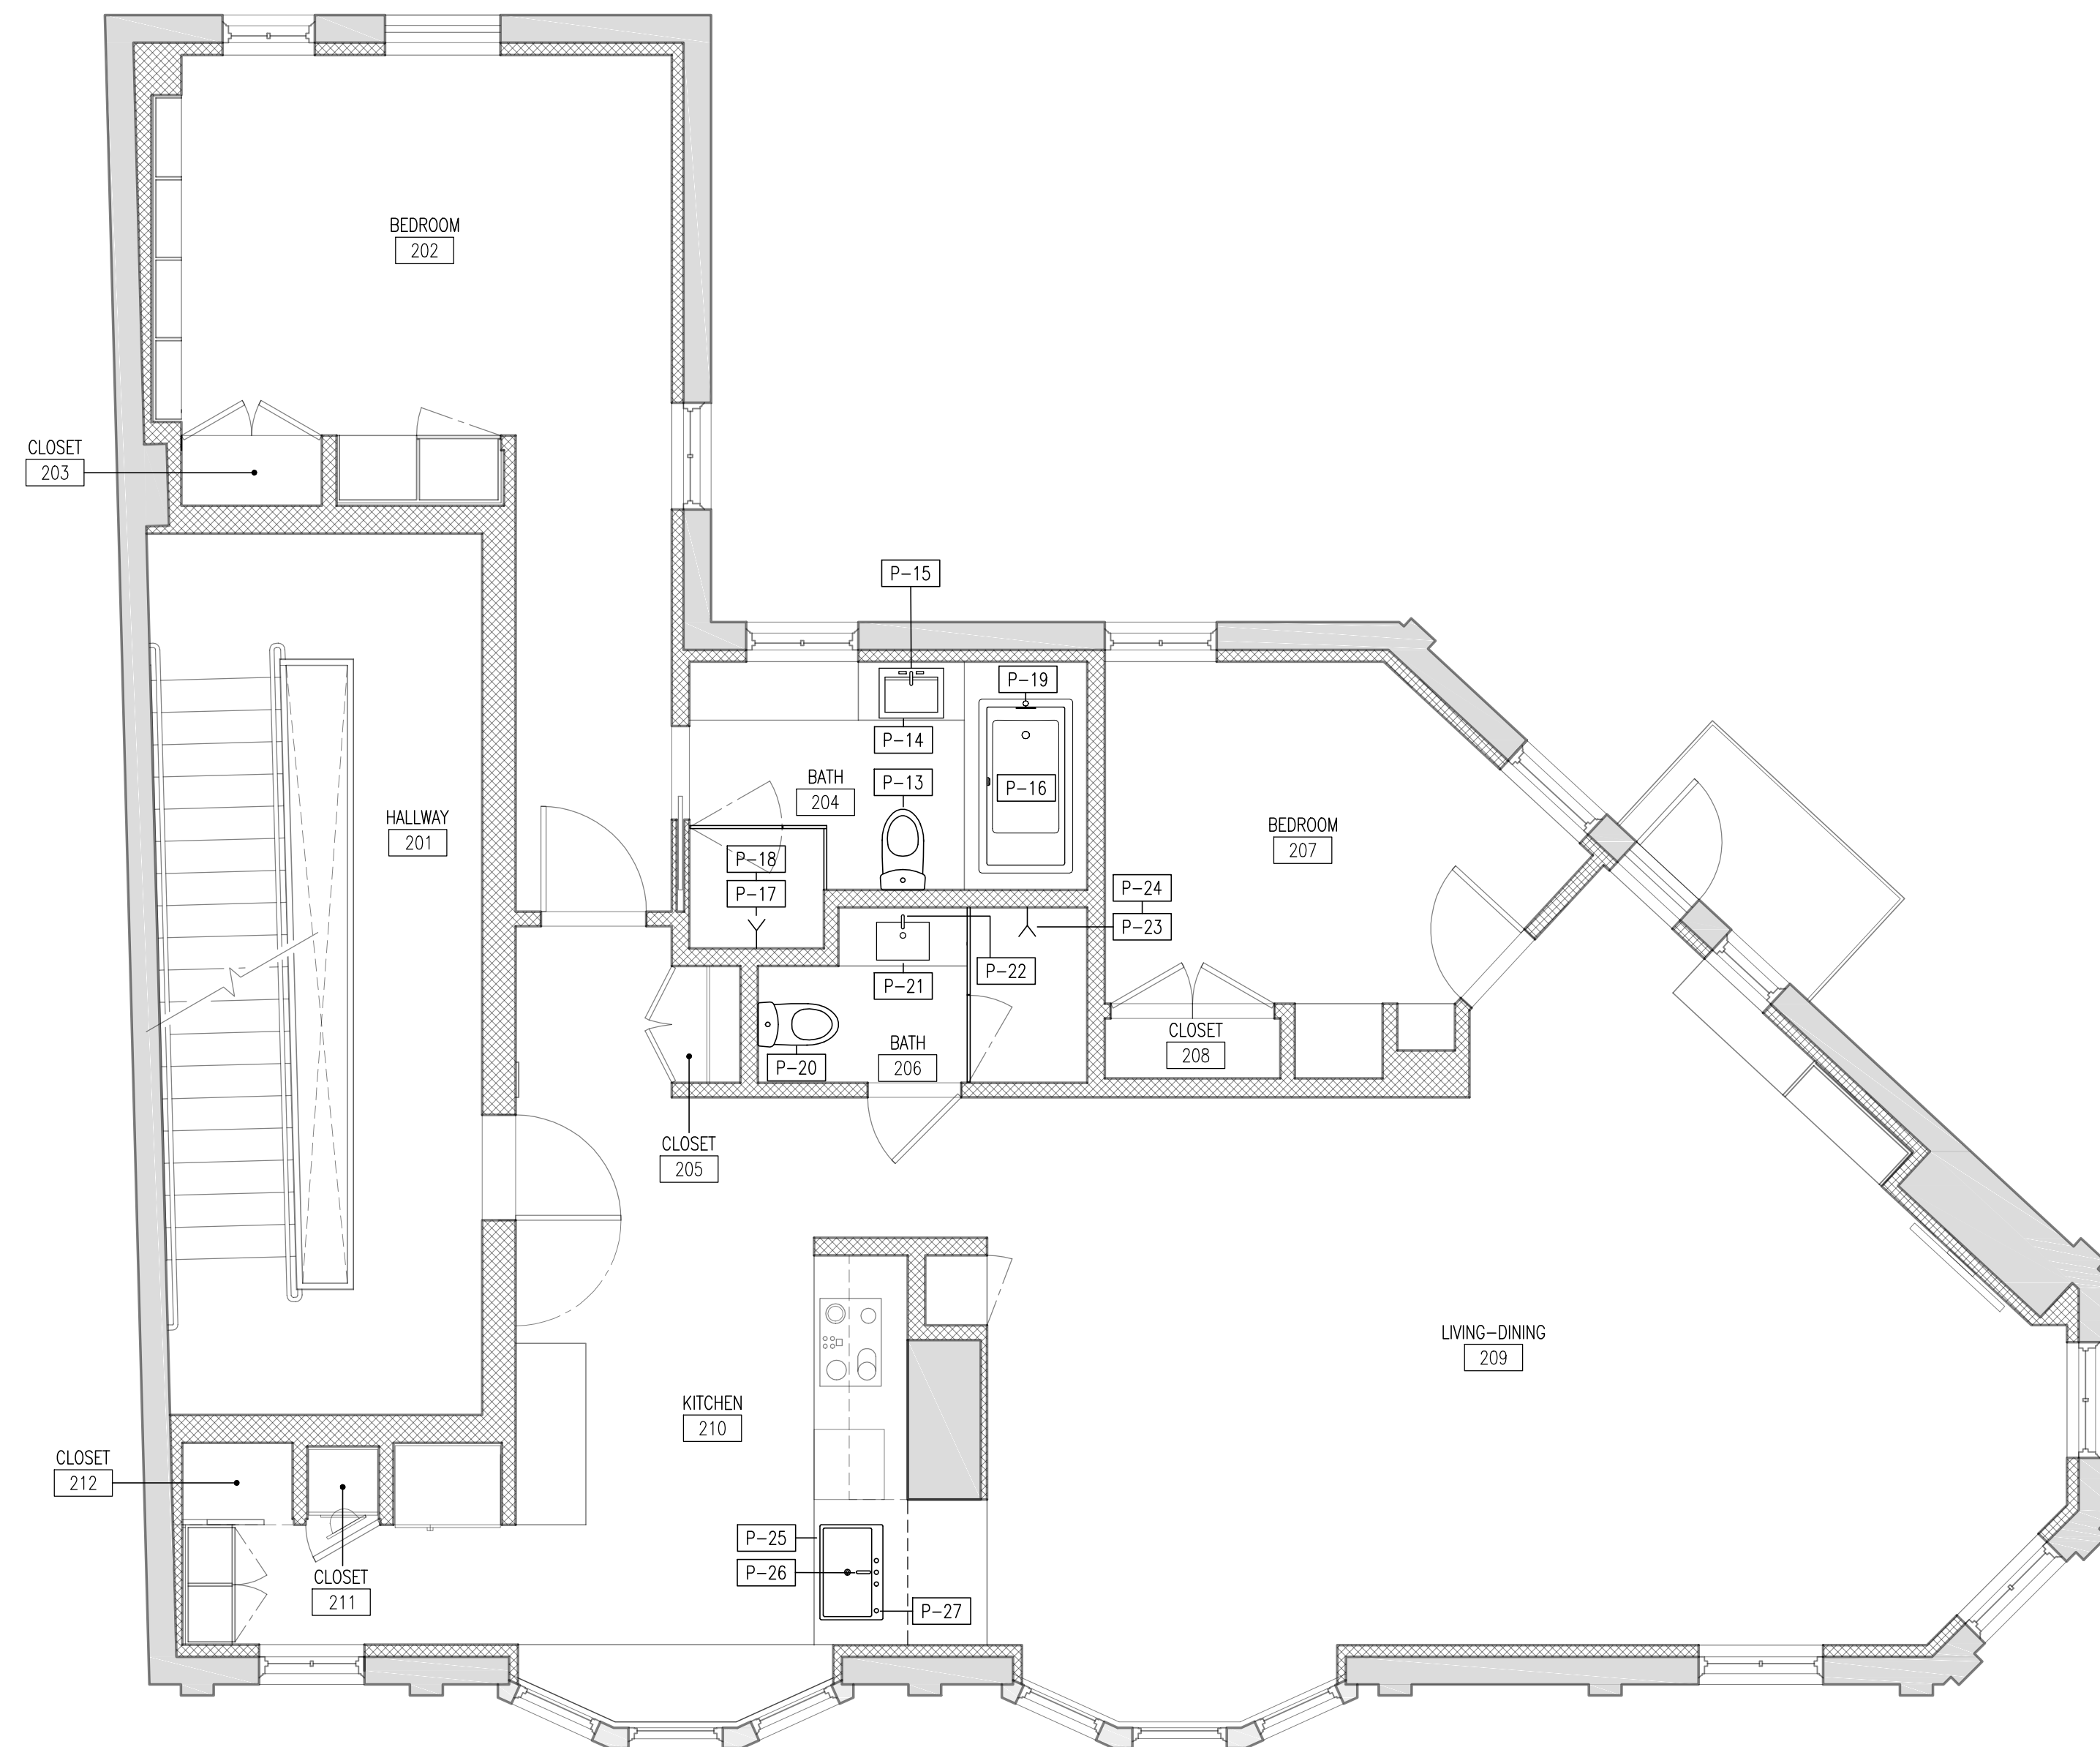

1 2ND FLOOR PLUMBING & FIXTURE PLAN
P-102 1/4" = 1'-0"