

**660-662  
CONGRESS  
STREET**

PORTLAND, MAINE

ARCHITECT:  
**PRESENT ARCHITECTURE PLLC**  
66 WEST BROADWAY, SUITE 306  
NEW YORK, NY, 10007  
T: (207) 449-8515

CONTRACTOR:  
**BAYHILL BUILDING & DESIGN**

P.O. BOX 178  
SOUTH FREEPORT, ME 04078  
T: (207) 865-9351


STRUCTURAL ENGINEER:  
**ENGINEERING DESIGN  
PROFESSIONALS**

P.O. BOX 575  
FREEPORT, ME 04032  
T: (207) 865-9505

OWNER:  
**A.K. LONGFELLOW LLC**

660 CONGRESS STREET  
PORTLAND, ME 04101

NO.	DATE	ISSUE
5	11/10/2014	PHASE 2 - REVISION 02
4	7/18/2014	PHASE 2 PERMIT ISSUE
3	1/15/2014	FIRE MARSHAL ISSUE
2	5/15/2013	PHASE 1 PERMIT ISSUE
1	3/28/2013	HPCA SET

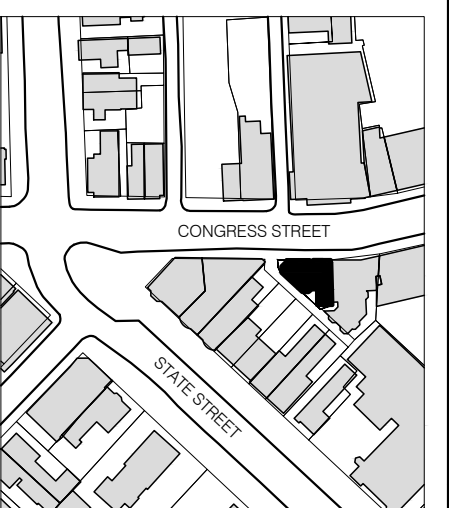

NTS



B-SCAN:

DWG. CONTENTS:  
**LIFE SAFETY PLANS**


DATE: November 10, 2014  
SCALE: 3/16" = 1'-0"  
DWG. BY:  
PROJECT NO.: 008

DWG. NO.: **A-005**


SHEET NO.:

**LEGEND**

- 2 HOUR FIRE RATED WALL
- EMERGENCY LIGHT
- EXIT SIGN
- FIRE ALARM PULL BOX
- FIRE EXTINGUISHER
- CEILING SMOKE & CARBON MONOXIDE DETECTOR/SIREN
- WALL SMOKE & CARBON MONOXIDE DETECTOR/SIREN
- KNOX BOX - FIRE DEPT. KEYS

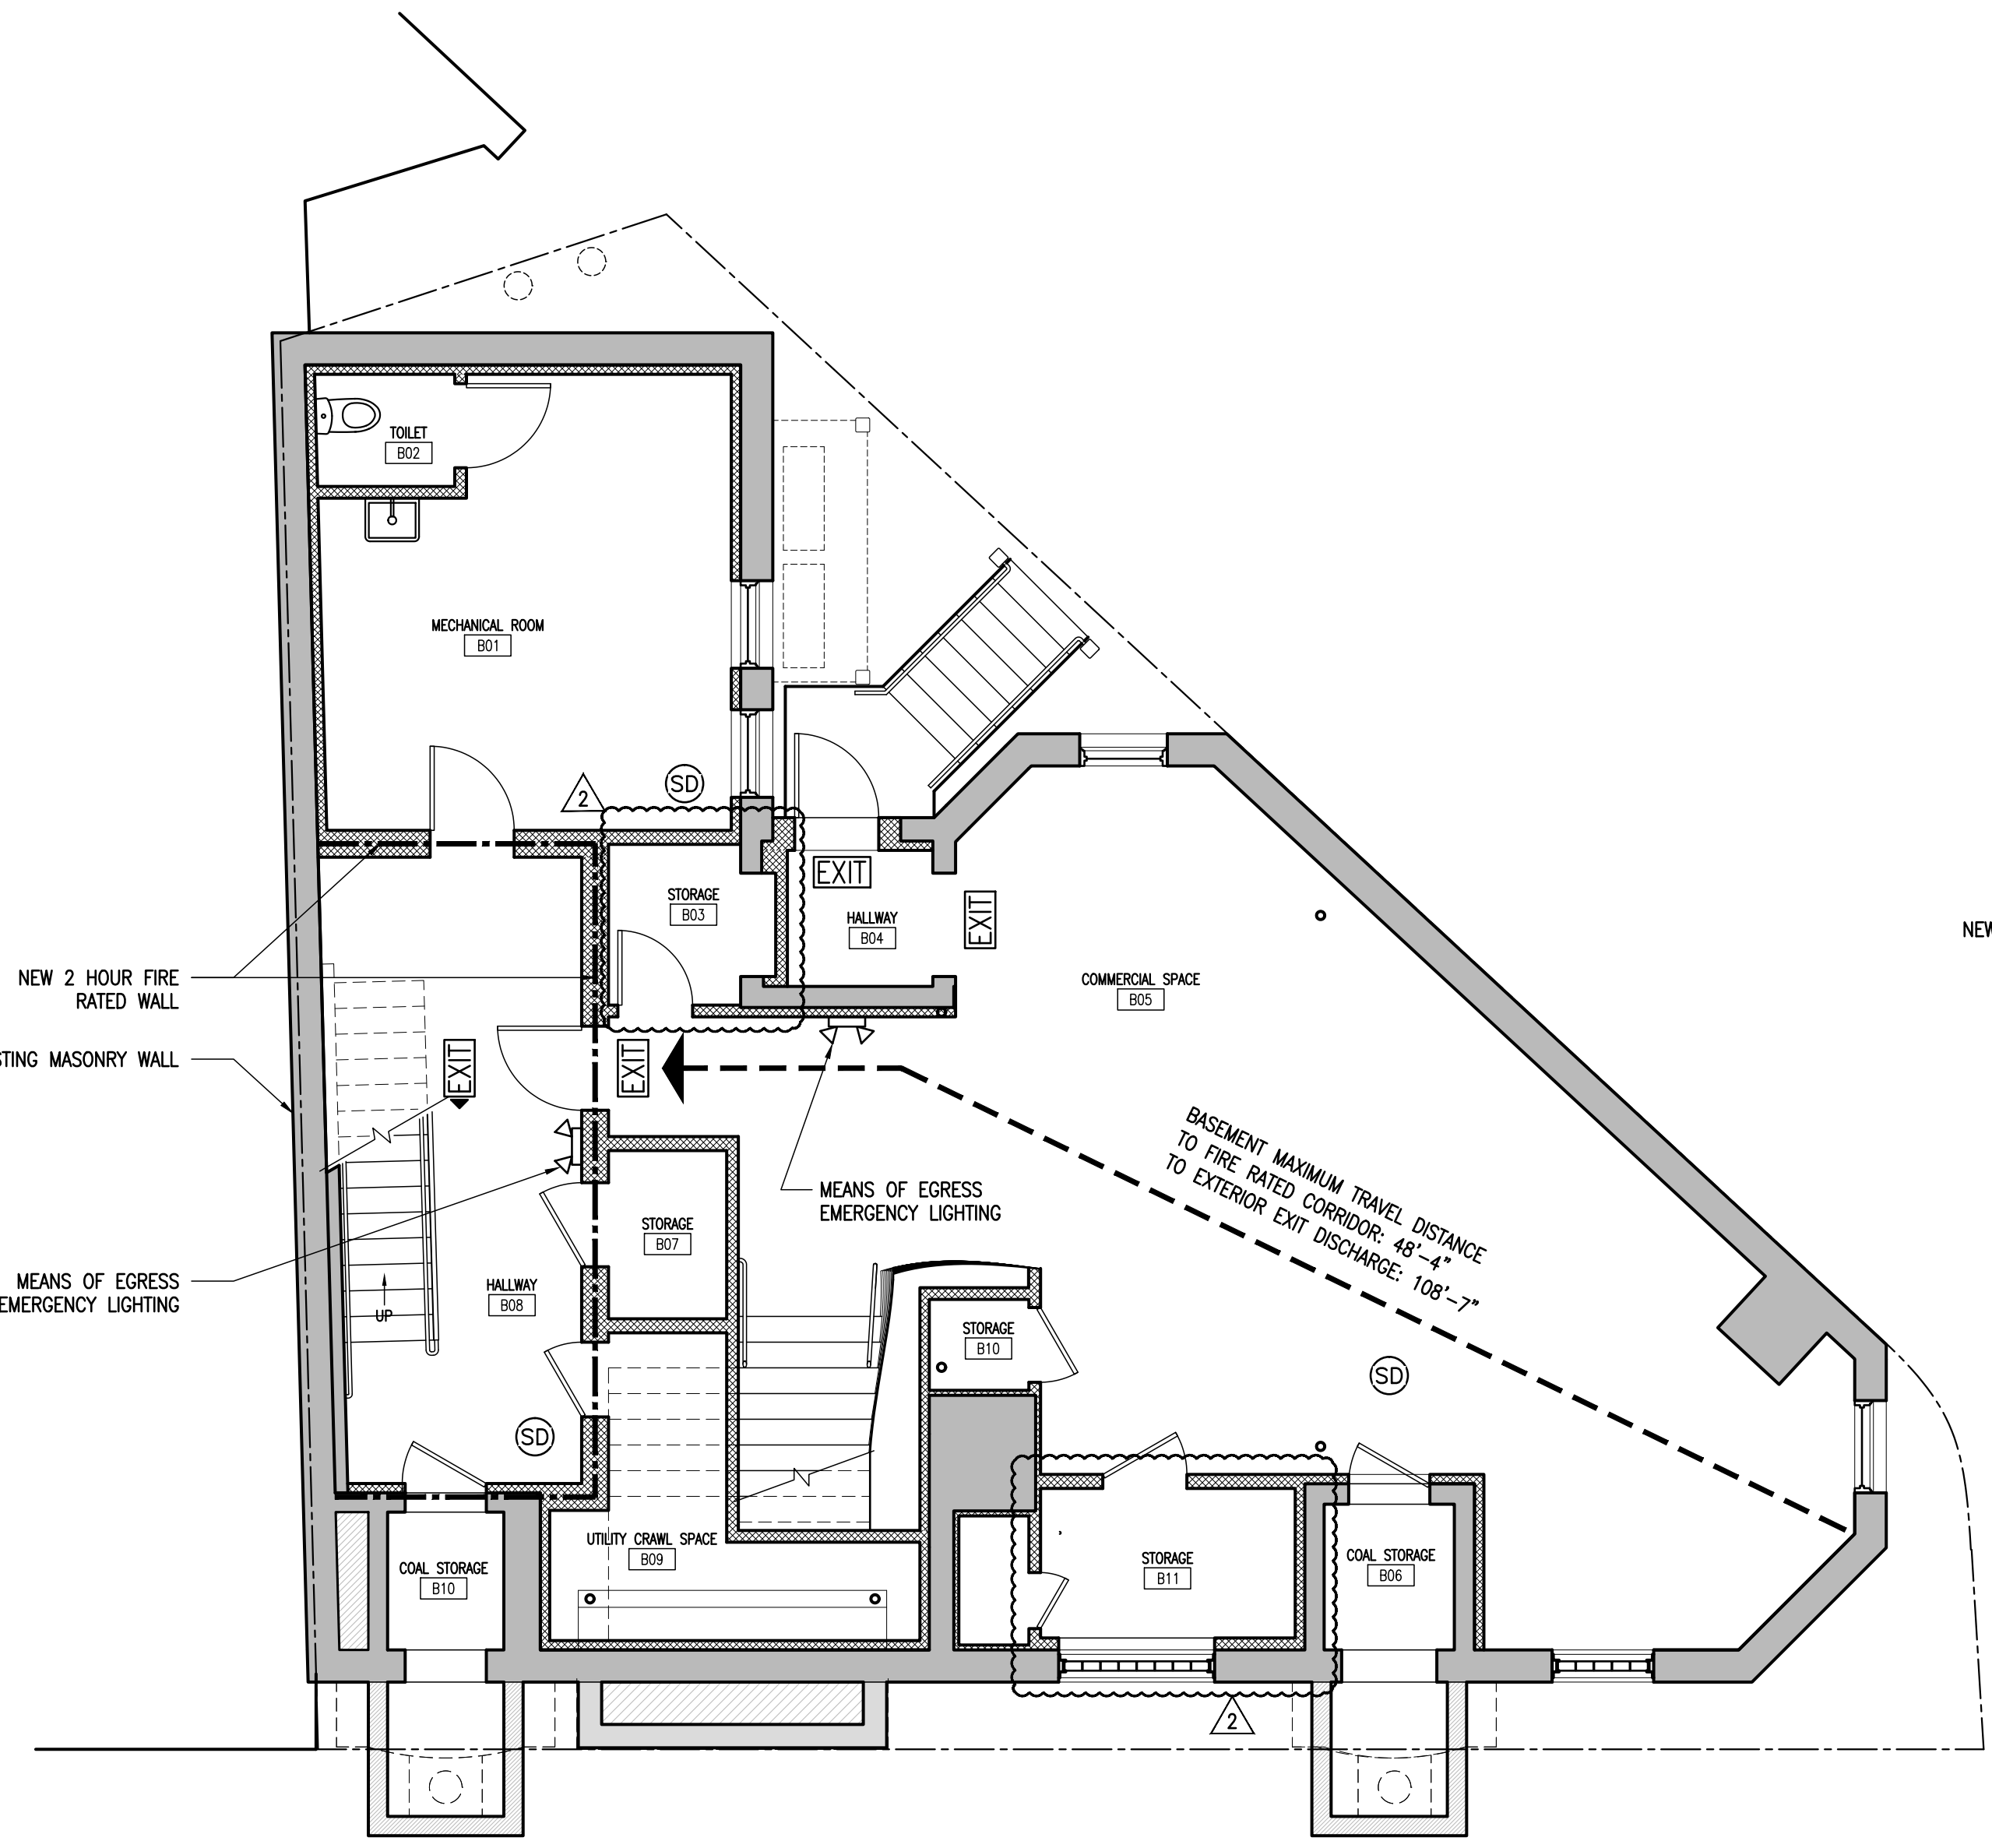

**1** BASEMENT LIFE SAFETY PLAN  
A-005 3/16" = 1'-0"

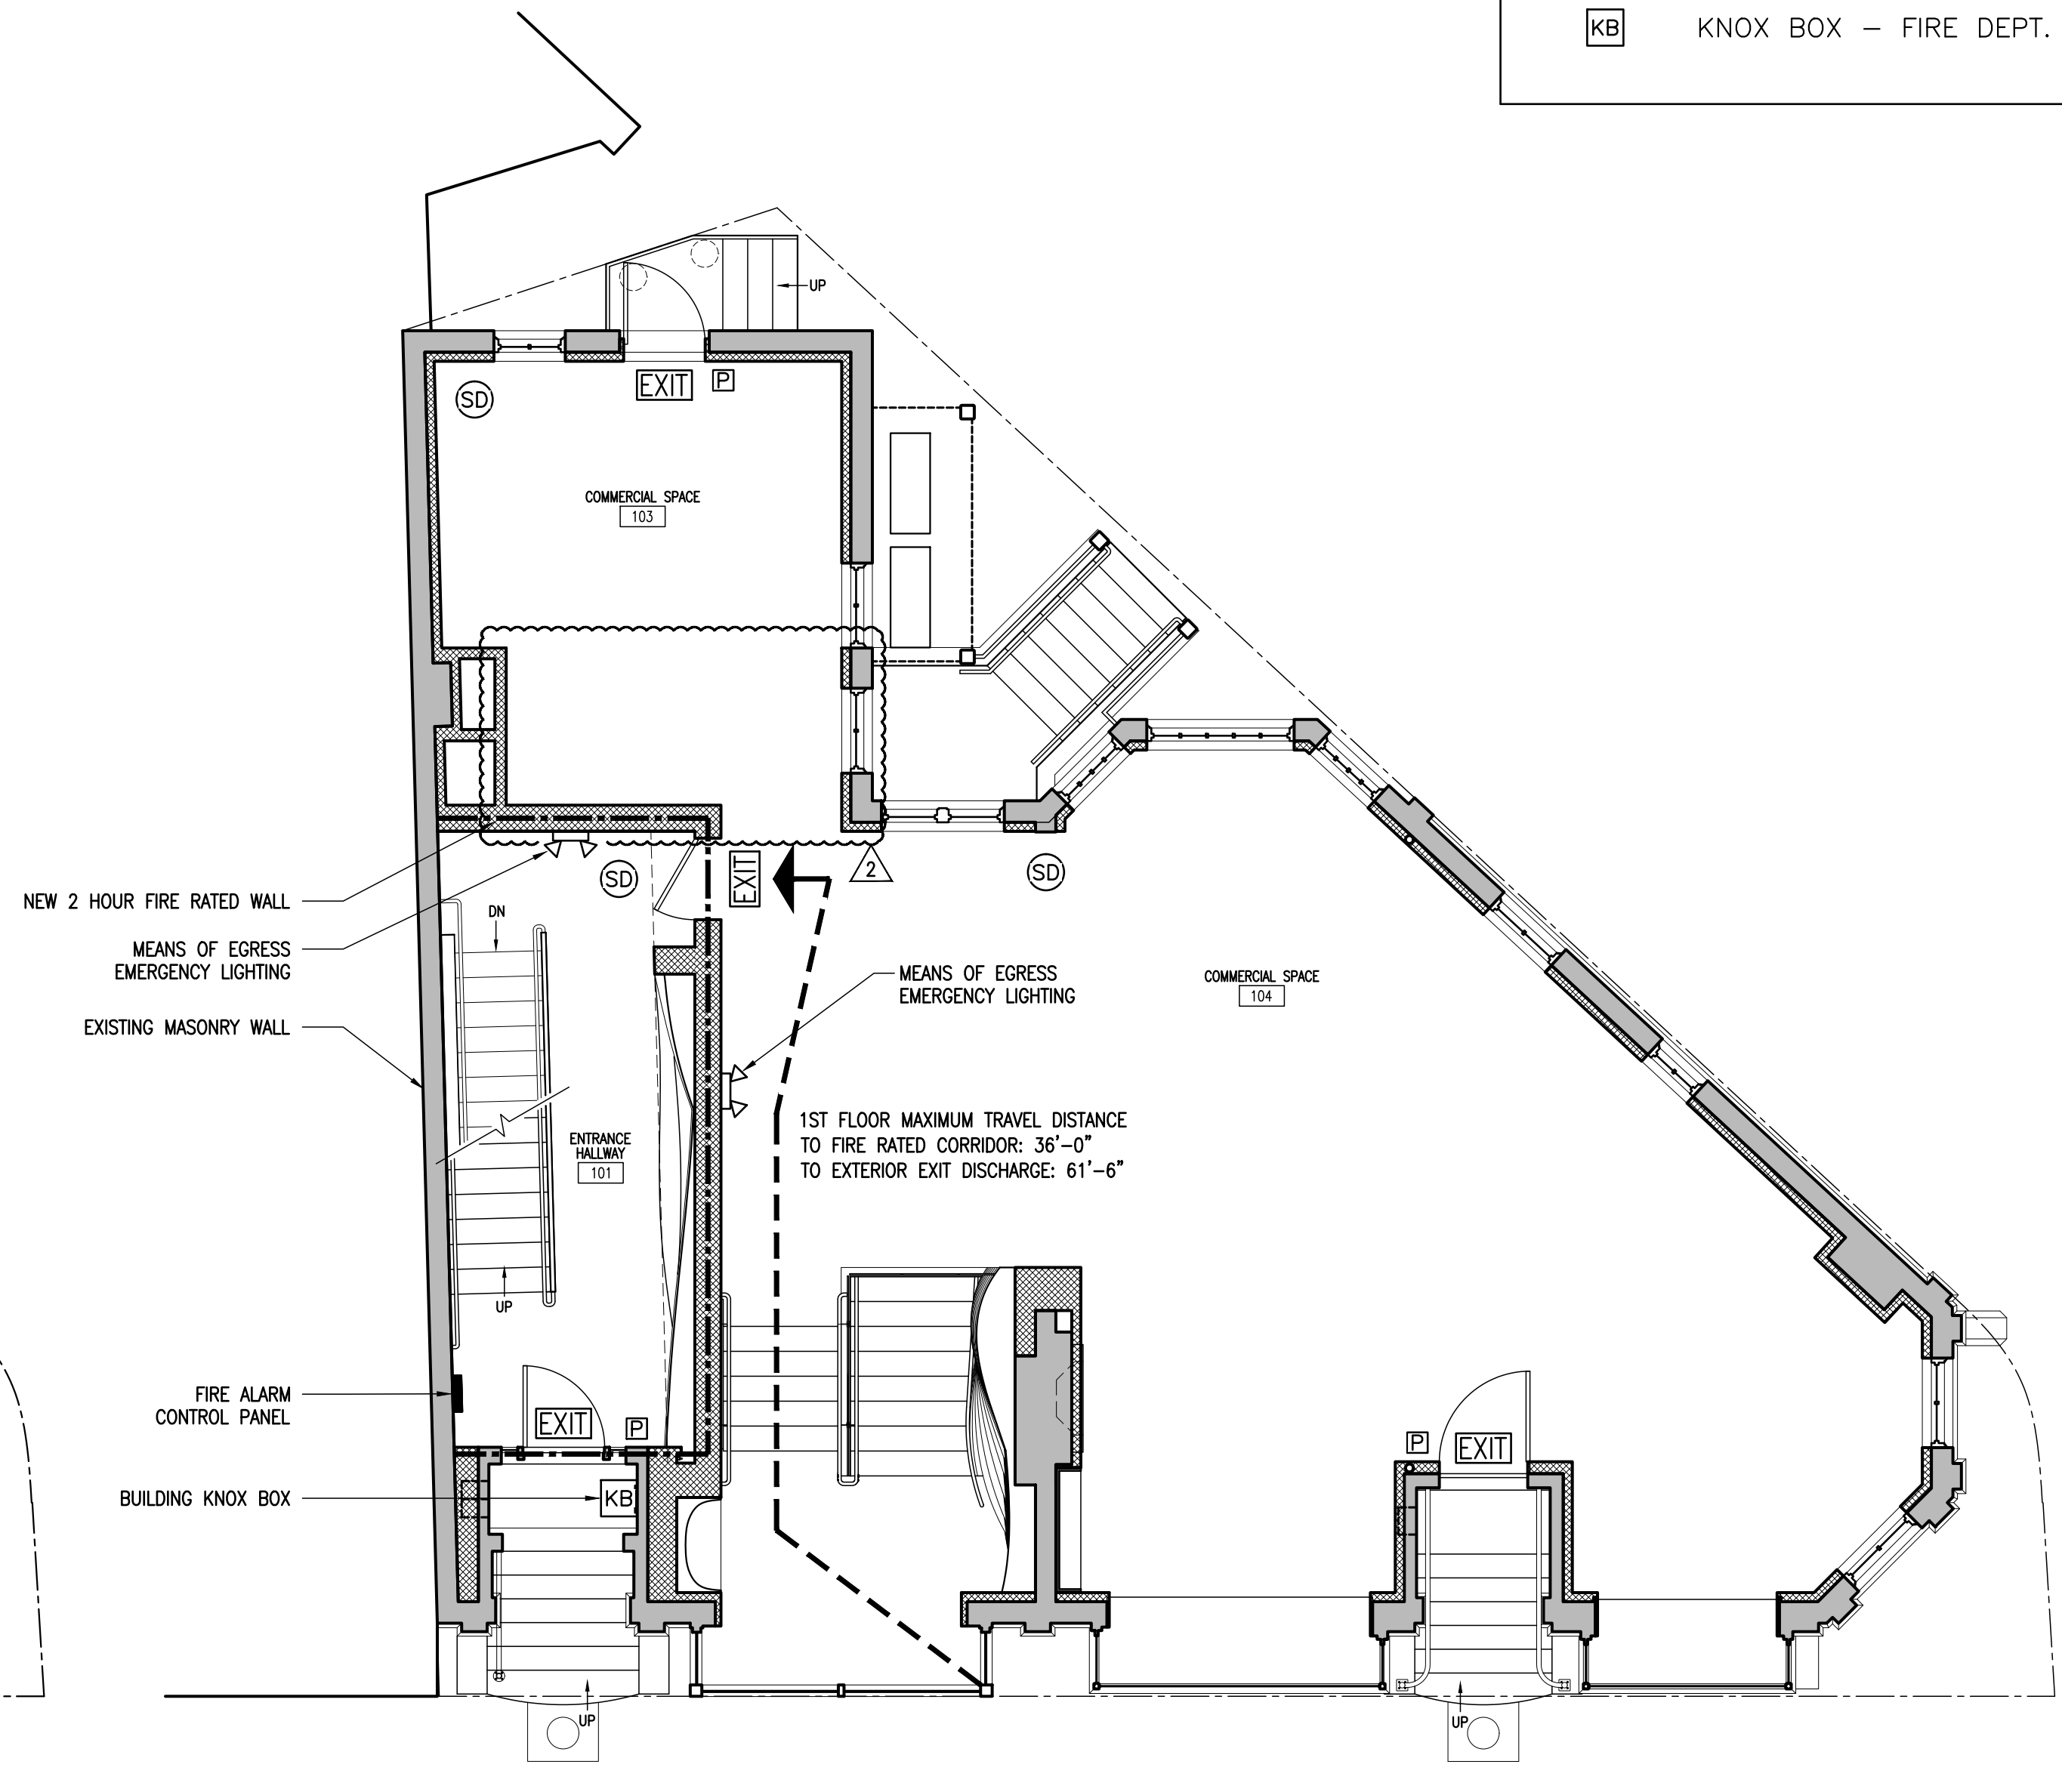

**2** 1ST FLOOR LIFE SAFETY PLAN  
A-005 3/16" = 1'-0"