

**660-662  
CONGRESS  
STREET**

PORTLAND, MAINE

ARCHITECT:  
**PRESENT ARCHITECTURE PLLC**  
66 WEST BROADWAY, SUITE 306  
NEW YORK, NY 10007  
T: (207) 449-8513


CONTRACTOR:  
**BAYHILL BUILDING & DESIGN**  
P.O. BOX 178  
SOUTH FREEPORT, ME 04078  
T: (207) 865-9351

STRUCTURAL ENGINEER:  
**ENGINEERING DESIGN  
PROFESSIONALS**

P.O. BOX 575  
FREEPORT, ME 04032  
T: (207) 865-9505

OWNER:  
**A.K. LONGFELLOW LLC**  
660 CONGRESS STREET  
PORTLAND, ME 04101

NO.	DATE	ISSUE
7	6/13/2017	RETAIL FIT OUT - REV 03
6	11/10/2014	PHASE 2 - REVISION 02
4	1/18/2014	PHASE 2 PERMIT ISSUE
3	1/15/2014	FIRE MARSHAL ISSUE
2	5/15/2013	PHASE 1 PERMIT ISSUE
1	3/28/2013	HPCA SET

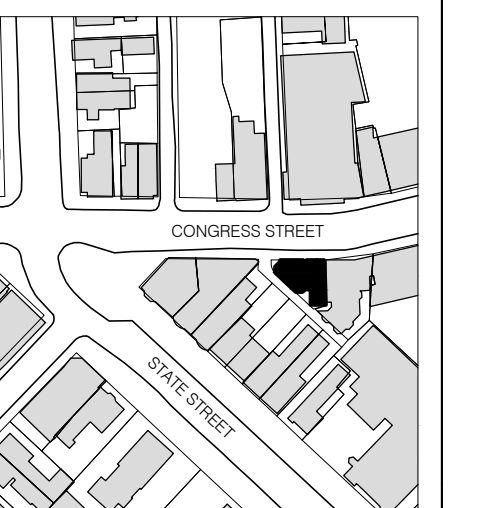

NTS  
N



B-SCAN:


DWG. CONTENTS:

**BASEMENT PLAN**

DATE: June 13, 2017  
SCALE: 1/4" = 1'-0"  
DWG. BY:  
PROJECT NO.: 008

DWG. NO.: **A-100**

SHEET NO.:

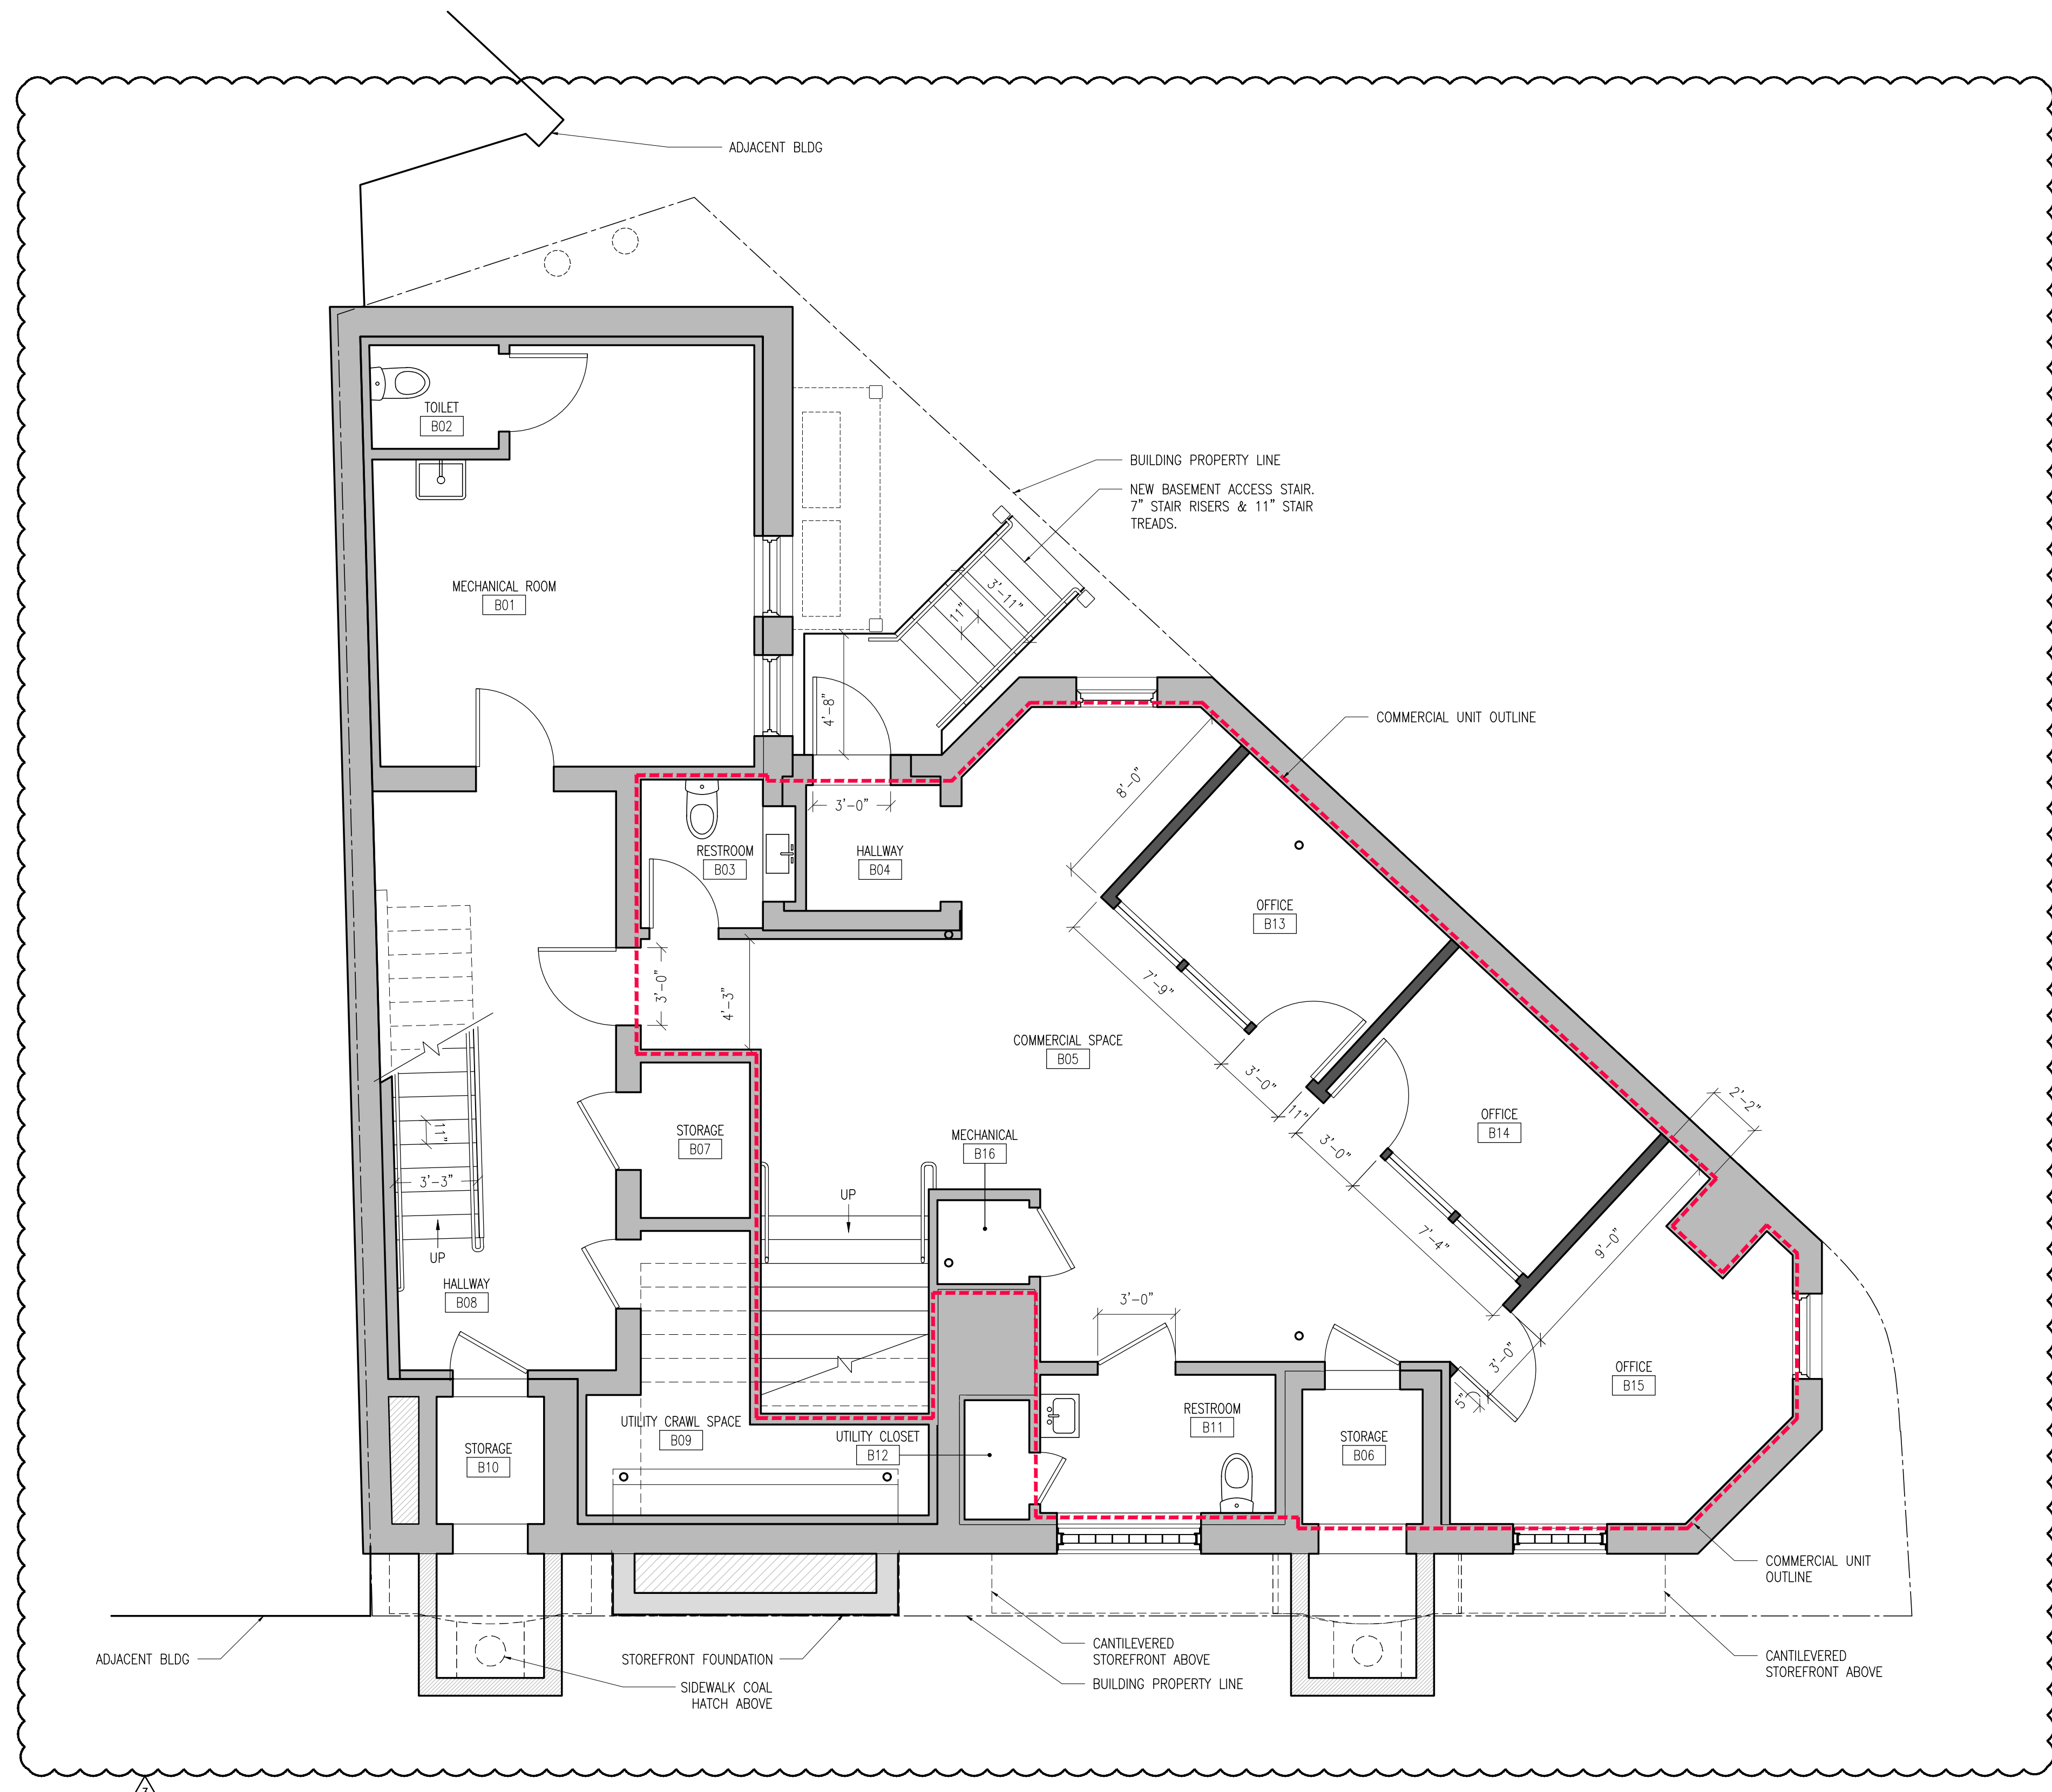

**1**  
A-100 BASEMENT PLAN  
1/4" = 1'-0"

**LEGEND**

	EXISTING CONSTRUCTION TO REMAIN
	NEW CONSTRUCTION