

LIGHTING SCHEDULE

SYMBOL	QUANTITY	DESCRIPTION	MANUFACTURER	MODEL	SIZE	COLOR/FINISH	COMMENTS
FA	--	RECESSED EXTERIOR LIGHT	--	--	--	--	--
FB	--	WALL-MOUNTED EXTERIOR FLOOD LIGHT	--	--	--	--	--
FC	--	EXTERIOR WALL SCONCE	--	--	--	--	--
FD	--	TRIMLESS RECESSED DOWNLIGHTS	--	--	--	--	--
FE	--	--	--	--	--	--	--
FF	--	TASK POINT LIGHT	PHILIPS	CALCULITE LED	1.75"	--	--
FG	--	T5 LINEAR FLUORESCENT	--	--	--	--	--
FH	--	PENDANT HANGING	--	--	--	--	--
FI	--	EXTERIOR DOWNLIGHT	--	--	--	--	--
FJ	--	PENDANT LIGHT	--	--	--	--	--
FK	--	MILLWORK PUCK LIGHT	--	--	--	--	--
FL	--	SPOT LIGHT	--	--	--	--	--
FM	--	LINEAR LED	--	--	--	--	--
FN	--	RECESSED WALL WASHER	--	--	--	--	--
FR	--	INTERIOR WALL SCONCE	--	--	--	--	--
FS	--	EXTERIOR WALL SCONCE	--	--	--	--	--
FT	--	SURFACE MOUNTED LINEAR T5	--	--	--	--	--
FV	--	BATHROOM VANITY	--	--	--	--	--
FX	--	--	--	--	--	--	--

WINDOW SCHEDULE

SYMBOL	MANUFACTURER	MODEL	TYPE	ROUGH OPENING (WIN)/ OUTSIDE CURB (SKL)	COLOR/FINISH	GLASS TYPE	COMMENTS
1	TBD	--	STOREFRONT	SEE A-602 & A-603	PT-6/TBD	TEMPERED IGU	EAST STOREFRONT WINDOWS (4 IGUs)
2	CUSTOM REHABILITATION	--	WOOD STOREFRONT	SEE A-602 & A-603	PT-6/TBD	TEMPERED IGU	MIDDLE STOREFRONT WINDOWS (4 IGUs)
3	CUSTOM REHABILITATION	--	WOOD STOREFRONT	SEE A-602 & A-603	PT-6/TBD	TEMPERED IGU	WEST STOREFRONT WINDOWS (4 IGUs)
4	CUSTOM	--	GLASS BLOCK	5'-6 3/4" x 2'-4 1/4"	TBD	GLASS BLOCK	--
5	CUSTOM	--	GLASS BLOCK	3'-7 1/2" x 2'-4 1/4"	TBD	GLASS BLOCK	--
6	PELLA	ARCHITECT SERIES	CLAD FIXED	3'-1 1/2" x 2'-5"	CLD-1/TBD	CLEAR IGU	--
7	PELLA	ARCHITECT SERIES	CLAD FIXED	3'-1 1/2" x 1'-5 1/2"	CLD-1/TBD	CLEAR IGU	--
8	PELLA	ARCHITECT SERIES	CLAD TILT	3'-1 1/2" x 2'-7 1/2"	CLD-1/TBD	CLEAR IGU	--
9	PELLA	ARCHITECT SERIES	CLAD TILT	3'-1 1/2" x 2'-7 1/2"	CLD-1/TBD	CLEAR IGU	--
10	CUSTOM REHABILITATION	--	WOOD FIXED	3'-3 1/2" x 7'-0 1/2"	PT-6/TBD	CLEAR IGU	REFURBISH EXISTING LEADED GLASS TRANSOM AND FRAMES; NEW IGU
11	CUSTOM REHABILITATION	--	WOOD FIXED	3'-3 1/2" x 7'-0 1/2"	PT-6/TBD	CLEAR IGU	REFURBISH EXISTING LEADED GLASS TRANSOM AND FRAMES; NEW IGU
12	PELLA	ARCHITECT SERIES	CLAD DOUBLE HUNG	2'-4 1/4" x 5'-3 1/4"	CLD-1/TBD	CLEAR IGU W/ INTEGRAL LIGHT SPACER	ARCHED HEADER
13	PELLA	ARCHITECT SERIES	CLAD DOUBLE HUNG	3'-1 1/4" x 5'-3 1/4"	CLD-1/TBD	CLEAR IGU W/ INTEGRAL LIGHT SPACER	ARCHED HEADER
14	CUSTOM REHABILITATION	--	WOOD FIXED	3'-3 1/4" x 3'-9"	PT-6/TBD	CLEAR IGU	REFURBISH EXISTING 11-LITE WINDOW
15	CUSTOM REHABILITATION	--	WOOD DOUBLE HUNG	5'-5" x 7'-0 1/2"	PT-6/TBD	CLEAR IGU	REFURBISH EXISTING 11-LITE WINDOW
16	CUSTOM REHABILITATION	--	WOOD FIXED	3'-3 1/4" x 3'-9"	PT-6/TBD	CLEAR IGU	REFURBISH EXISTING 11-LITE WINDOW
17	PELLA	ARCHITECT SERIES	CLAD DOUBLE HUNG	2'-3 1/4" x 7'-4 3/4"	CLD-1/TBD	CLEAR IGU	ARCHED HEADER SHARED WITH WINDOW 18
18	PELLA	ARCHITECT SERIES	CLAD DOUBLE HUNG	2'-3 1/4" x 7'-4 3/4"	CLD-1/TBD	CLEAR IGU	ARCHED HEADER SHARED WITH WINDOW 17
19	PELLA	ARCHITECT SERIES	CLAD DOUBLE HUNG	3'-1 1/2" x 6'-8 1/2"	CLD-1/TBD	CLEAR IGU W/ INTEGRAL LIGHT SPACER	ARCHED HEADER
20	PELLA	ARCHITECT SERIES	CLAD DOUBLE HUNG	3'-1 1/2" x 6'-8 1/2"	CLD-1/TBD	CLEAR IGU W/ INTEGRAL LIGHT SPACER	ARCHED HEADER
21	PELLA	ARCHITECT SERIES	CLAD DOUBLE HUNG	2'-7 1/2" x 5'-7"	CLD-1/TBD	CLEAR IGU W/ INTEGRAL LIGHT SPACER	ARCHED HEADER
22	PELLA	ARCHITECT SERIES	CLAD FIXED	2'-10 1/4" x 4'-4 1/4"	CLD-1/TBD	CLEAR IGU	OVAL SPECIALTY WINDOW
23	PELLA	ARCHITECT SERIES	CLAD DOUBLE HUNG	2'-8" x 6'-7 1/2"	CLD-1/TBD	CLEAR IGU	WOOD FRAMED ROUGH OPENING
24	PELLA	ARCHITECT SERIES	CLAD DOUBLE HUNG	2'-8" x 6'-7 1/2"	CLD-1/TBD	CLEAR IGU	WOOD FRAMED ROUGH OPENING
25	PELLA	ARCHITECT SERIES	CLAD DOUBLE HUNG	2'-8" x 6'-7 1/2"	CLD-1/TBD	CLEAR IGU	WOOD FRAMED ROUGH OPENING
26	PELLA	ARCHITECT SERIES	CLAD DOUBLE HUNG	2'-8" x 6'-7 1/2"	CLD-1/TBD	CLEAR IGU	WOOD FRAMED ROUGH OPENING
27	PELLA	ARCHITECT SERIES	CLAD DOUBLE HUNG	2'-8" x 6'-7 1/2"	CLD-1/TBD	CLEAR IGU	WOOD FRAMED ROUGH OPENING
28	PELLA	ARCHITECT SERIES	CLAD DOUBLE HUNG	2'-8" x 6'-7 1/2"	CLD-1/TBD	CLEAR IGU	WOOD FRAMED ROUGH OPENING
29	PELLA	ARCHITECT SERIES	CLAD DOUBLE HUNG	3'-10 1/2" x 6'-7 1/2"	CLD-1/TBD	CLEAR IGU W/ INTEGRAL LIGHT SPACER	--
30	PELLA	ARCHITECT SERIES	CLAD DOUBLE HUNG	3'-3 1/2" x 6'-7 1/2"	CLD-1/TBD	CLEAR IGU W/ INTEGRAL LIGHT SPACER	--
31	PELLA	ARCHITECT SERIES	CLAD DOUBLE HUNG	3'-3 1/2" x 6'-7 1/2"	CLD-1/TBD	CLEAR IGU W/ INTEGRAL LIGHT SPACER	--
32	PELLA	ARCHITECT SERIES	CLAD DOUBLE HUNG	2'-3 1/4" x 5'-3 1/4"	CLD-1/TBD	CLEAR IGU W/ INTEGRAL LIGHT SPACER	ARCHED HEADER
33	PELLA	ARCHITECT SERIES	CLAD DOUBLE HUNG	3'-1 1/4" x 5'-3 1/4"	CLD-1/TBD	CLEAR IGU W/ INTEGRAL LIGHT SPACER	ARCHED HEADER
34	PELLA	ARCHITECT SERIES	CLAD DOUBLE HUNG	3'-3 1/2" x 6'-11"	CLD-1/TBD	CLEAR IGU W/ INTEGRAL LIGHT SPACER	ARCHED HEADER
35	PELLA	ARCHITECT SERIES	CLAD DOUBLE HUNG	3'-3 1/2" x 6'-11"	CLD-1/TBD	CLEAR IGU W/ INTEGRAL LIGHT SPACER	ARCHED HEADER
36	PELLA	ARCHITECT SERIES	CLAD DOUBLE HUNG	3'-3 1/2" x 6'-11"	CLD-1/TBD	CLEAR IGU W/ INTEGRAL LIGHT SPACER	ARCHED HEADER
37	PELLA	ARCHITECT SERIES	CLAD FIXED	3'-3 1/2" x 8'-6 1/4"	CLD-1/TBD	TEMPERED IGU	ARCHED HEADER
38	PELLA	ARCHITECT SERIES	CLAD DOUBLE HUNG	2'-7 1/2" x 5'-6 3/4"	CLD-1/TBD	CLEAR IGU W/ INTEGRAL LIGHT SPACER	ARCHED HEADER
39	PELLA	ARCHITECT SERIES	CLAD DOUBLE HUNG	3'-3 1/2" x 5'-8 3/4"	CLD-1/TBD	CLEAR IGU W/ INTEGRAL LIGHT SPACER	--
40	PELLA	ARCHITECT SERIES	CLAD DOUBLE HUNG	2'-3 3/4" x 5'-8 3/4"	CLD-1/TBD	CLEAR IGU	COORDINATE WITH WINDOW 41
41	PELLA	ARCHITECT SERIES	CLAD DOUBLE HUNG	2'-3 3/4" x 5'-8 3/4"	CLD-1/TBD	CLEAR IGU	COORDINATE WITH WINDOW 40
42	PELLA	ARCHITECT SERIES	CLAD DOUBLE HUNG	2'-1 1/2" x 5'-8 3/4"	CLD-1/TBD	CLEAR IGU	COORDINATE WITH WINDOW 43
43	PELLA	ARCHITECT SERIES	CLAD DOUBLE HUNG	2'-1 1/2" x 5'-8 3/4"	CLD-1/TBD	CLEAR IGU	COORDINATE WITH WINDOW 42
44	PELLA	ARCHITECT SERIES	CLAD DOUBLE HUNG	3'-3 1/2" x 5'-8 3/4"	CLD-1/TBD	CLEAR IGU W/ INTEGRAL LIGHT SPACER	--
45	PELLA	ARCHITECT SERIES	CLAD DOUBLE HUNG	3'-3 1/2" x 5'-8 3/4"	CLD-1/TBD	CLEAR IGU W/ INTEGRAL LIGHT SPACER	--
46	PELLA	ARCHITECT SERIES	CLAD FIXED	2'-8 1/4" x 2'-9"	CLD-1/TBD	CLEAR IGU	WOOD FRAMED ROUGH OPENING; SEE WINDOW TYPES
47	PELLA	ARCHITECT SERIES	2 CLAD CASEMENTS	4'-0" x 2'-9"	CLD-1/TBD	CLEAR IGU	WOOD FRAMED ROUGH OPENING; SEE WINDOW TYPES
48	PELLA	ARCHITECT SERIES	CLAD DOUBLE HUNG	3'-3 1/2" x 5'-8 3/4"	CLD-1/TBD	CLEAR IGU W/ INTEGRAL LIGHT SPACER	--
49	PELLA	ARCHITECT SERIES	CLAD DOUBLE HUNG	3'-3 1/2" x 5'-8 3/4"	CLD-1/TBD	CLEAR IGU W/ INTEGRAL LIGHT SPACER	--
50	PELLA	ARCHITECT SERIES	CLAD DOUBLE HUNG	3'-3 1/2" x 5'-8 3/4"	CLD-1/TBD	CLEAR IGU W/ INTEGRAL LIGHT SPACER	--
51	PELLA	ARCHITECT SERIES	CLAD DOUBLE HUNG	3'-3 1/2" x 5'-8 3/4"	CLD-1/TBD	CLEAR IGU W/ INTEGRAL LIGHT SPACER	--
52	VELUX SKYLIGHT	FCM 3046	FIXED CURB MOUNTED	33 1/2" x 49 1/2"	TBD	LAMINATED GLASS W/ LoE3	--
53	VELUX SKYLIGHT	FCM 3046	FIXED CURB MOUNTED	33 1/2" x 49 1/2"	TBD	LAMINATED GLASS W/ LoE3	--
54	VELUX SKYLIGHT	VCM 3046	VENT. CURB MOUNTED	33 1/2" x 49 1/2"	TBD	LAMINATED GLASS W/ LoE3	--
55	VELUX SKYLIGHT	FCM 3046	FIXED CURB MOUNTED	33 1/2" x 49 1/2"	TBD	LAMINATED GLASS W/ LoE3	--
56	VELUX SKYLIGHT	FCM 2234	FIXED CURB MOUNTED	25 1/2" x 37 1/2"	TBD	LAMINATED GLASS W/ LoE3	--
57	VELUX SKYLIGHT	FCM 2222	FIXED CURB MOUNTED	25 1/2" x 25 1/2"	TBD	LAMINATED GLASS W/ LoE3	--

NOTES

1) WINDOW MANUFACTURERS TO VERIFY ALL WINDOW OPENING SIZES IN FIELD.

FINISH CODE LEGEND

SYMBOL	DESCRIPTION	MANUFACTURER	PRODUCT NAME/NUMBER
CT-1	CERAMIC TILE 1	--	--
CT-2	CERAMIC TILE 2	--	--
CT-3	CERAMIC TILE 3	--	--
ST-1	STONE TILE 1	--	--
ST-2	STONE TILE 2	--	--
B-1	GWB REVEAL BASE	--	--
B-2	HARDWOOD BASE	--	--
WF-1	WOOD FLOORING 1	--	--
WF-2	WOOD FLOORING 2	--	--
WD-1	WOOD 1	--	VENEERED PLYWOOD
WD-2	WOOD 2	--	WOOD FINIS
WD-3	WOOD 3	--	--
PT-1	INTERIOR PAINT 1	BENJAMIN MOORE	WHITE
PT-2	INTERIOR PAINT 1	BENJAMIN MOORE	LIGHT GRAY
PT-3	INTERIOR PAINT 1	BENJAMIN MOORE	RED
PT-4	--	--	--
PT-5	EXTERIOR TRIM PAINT	BENJAMIN MOORE	COLOR 2138-60 (GRAY CASHMERE)
PT-6	EXTERIOR TRIM/WIN FRAME PAINT	BENJAMIN MOORE	COLOR: SATIN BLACK
MTL-1	BLACKENED STEEL	--	--
MTL-2	BRUSHED ALUMINUM	--	--
SS-1	BRUSHED STAINLESS STEEL	--	--
GZ-1	SANDBLASTED MIRROR	--	--
SP-1	SOLID PLASTIC	CORIAN	--
C-1	CONCRETE TOPPING SLAB	--	--
DC-1	DROPPED CEILING	--	--

**660-662
CONGRESS
STREET**

PORTLAND, MAINE

ARCHITECT:
PRESENT ARCHITECTURE PLLC

356 S 1ST ST, #32
BROOKLYN, NEW YORK 11211
T: (207) 449-8513


CONTRACTOR:
BAYHILL BUILDING & DESIGN

P.O. BOX 178
SOUTH FREEPORT, ME 04078
T: (207) 865-9551

STRUCTURAL ENGINEER:
**ENGINEERING DESIGN
PROFESSIONALS**

P.O. BOX 575
FREEPORT, ME 04032
T: (207) 865-9505

2	5/15/2013	PHASE 1 PERMIT ISSUE
1	3/28/2013	HPCA SET
NO.	DATE	ISSUE

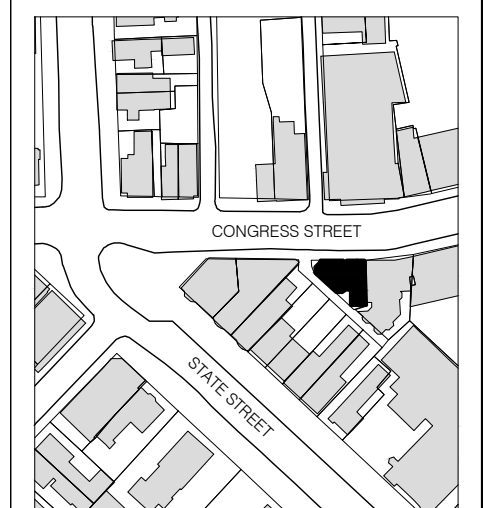

NTS
NORTH



B-SCAN:

DWG. CONTENTS:
SCHEDULES

DATE: N.T.S.
SCALE: N.T.S.
DWG. BY:
PROJECT NO.: 008

DWG. NO.: **A-800**

SHEET NO.: