


658 Congress Street
Congress Street, Portland, Maine 04101

JULY 28, 2017

► DEMOLITION PLAN

D-101

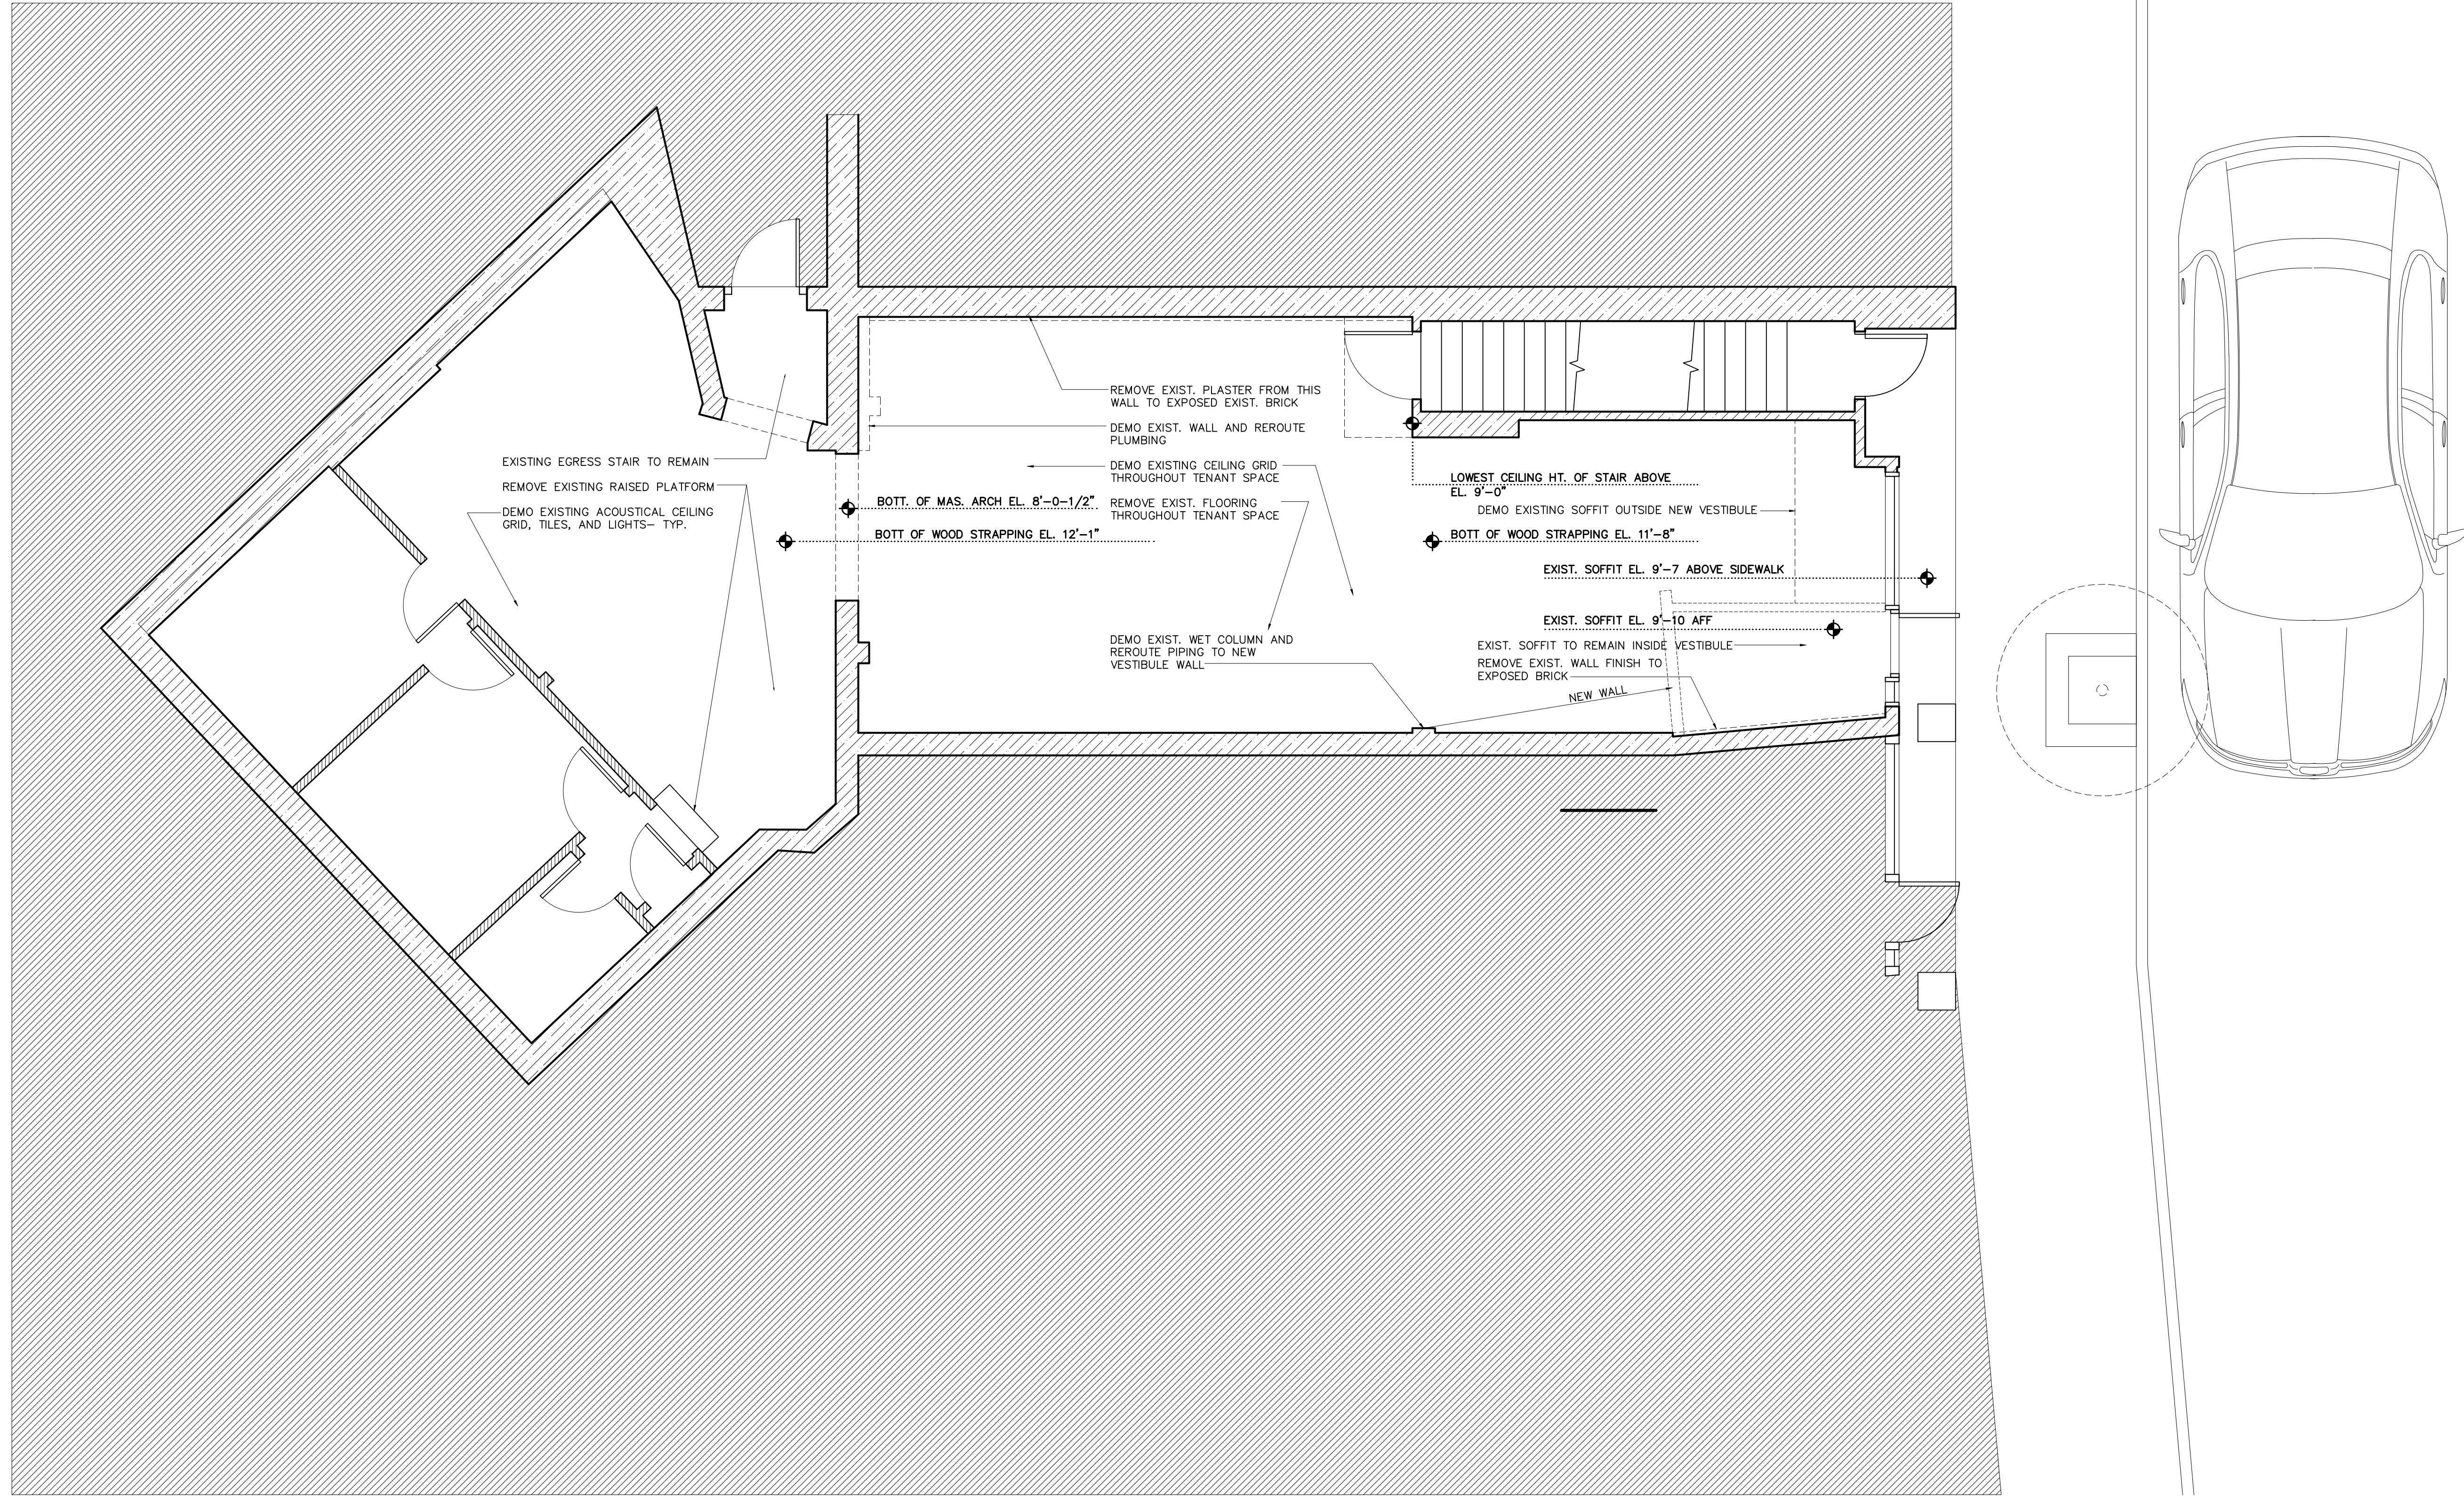

1 DEMOLITION PLAN
SCALE: 1/4" = 1'-0" = 1'-0"