




1 SIDEWALK VIEW OF ENTRANCE STOREFRONT
SCALE: 3/8" = 1'-0" = 1'-0"

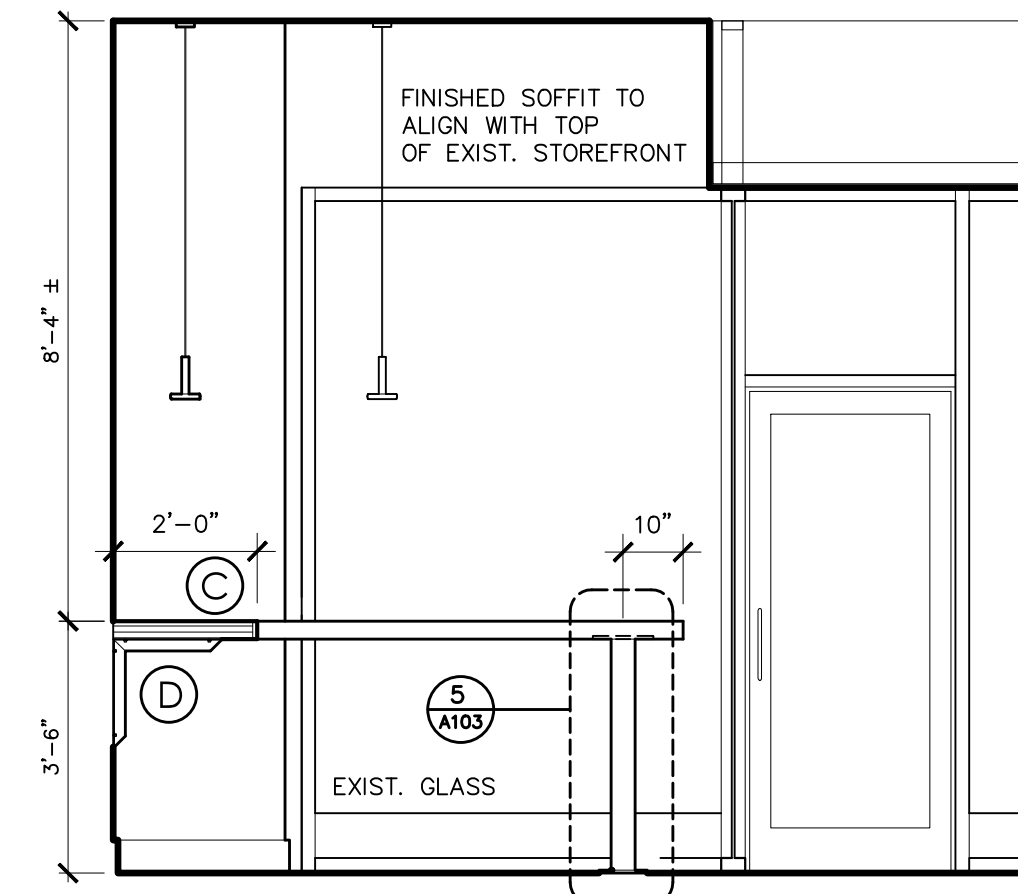


2 INTERIOR VIEW OF ENTRY STOREFRONT
SCALE: 3/8" = 1'-0" = 1'-0"

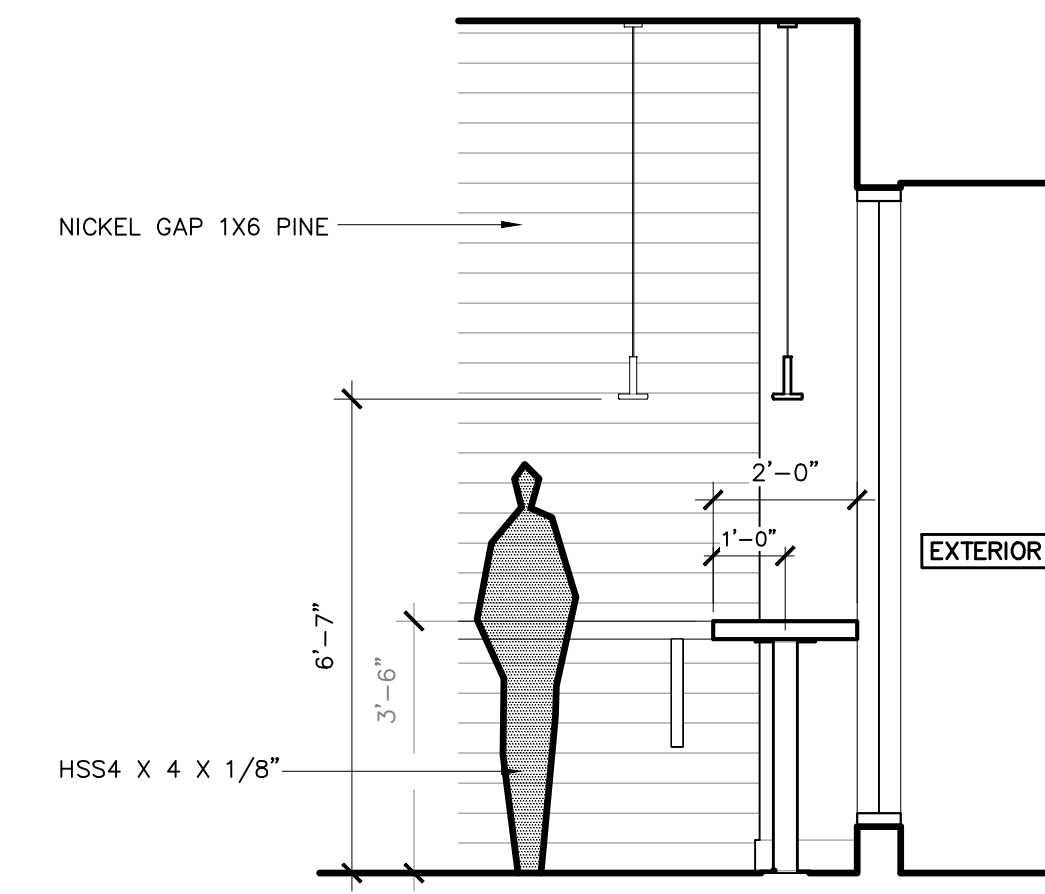


3 SECTION OF ENTRY STOREFRONT/COUNTER
SCALE: 3/8" = 1'-0" = 1'-0"

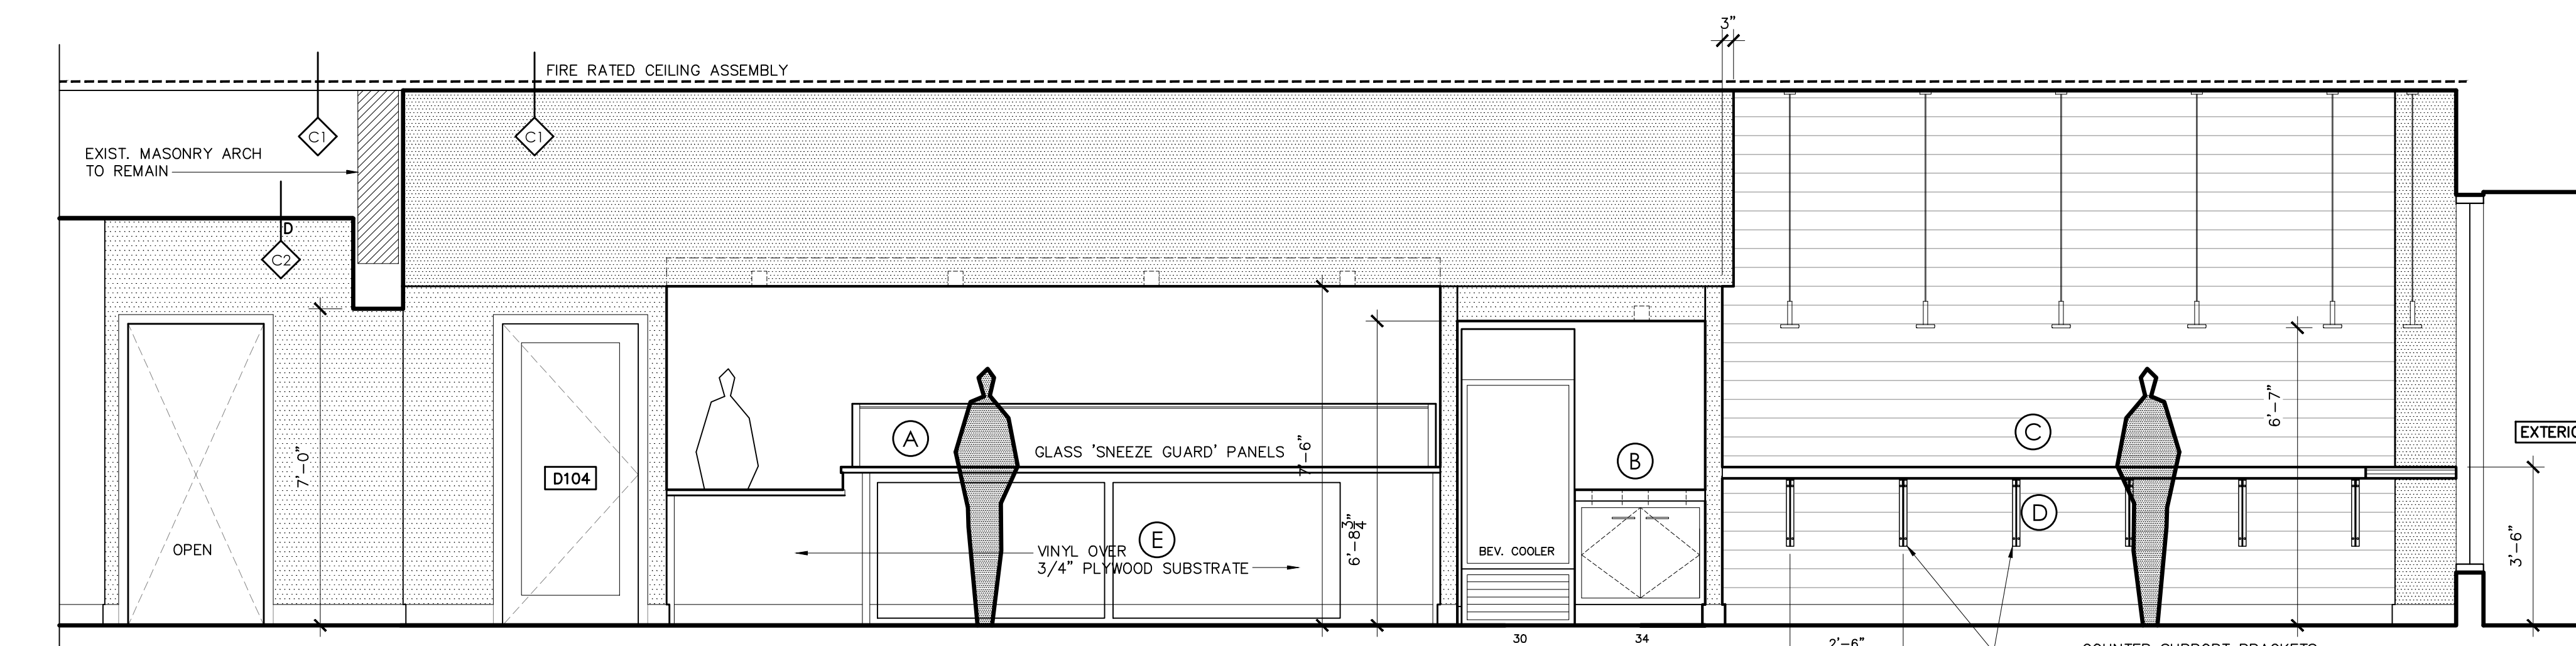


4 SOUTH-NORTH BUILDING SECTION FACING WEST
SCALE: 3/8" = 1'-0" = 1'-0"

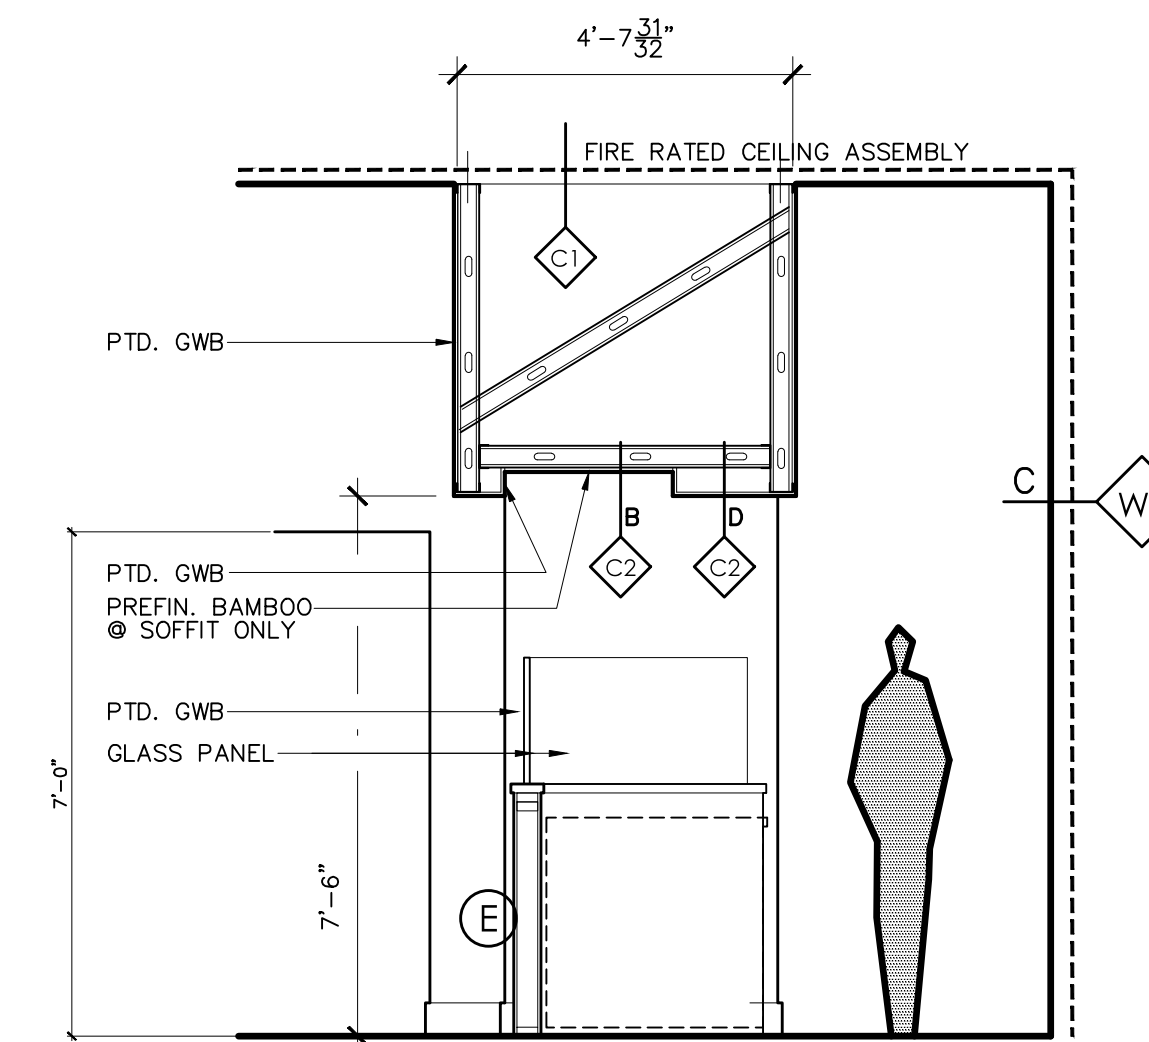

5 SECTION ACROSS SERVICE COUNTER
SCALE: 3/8" = 1'-0" = 1'-0"

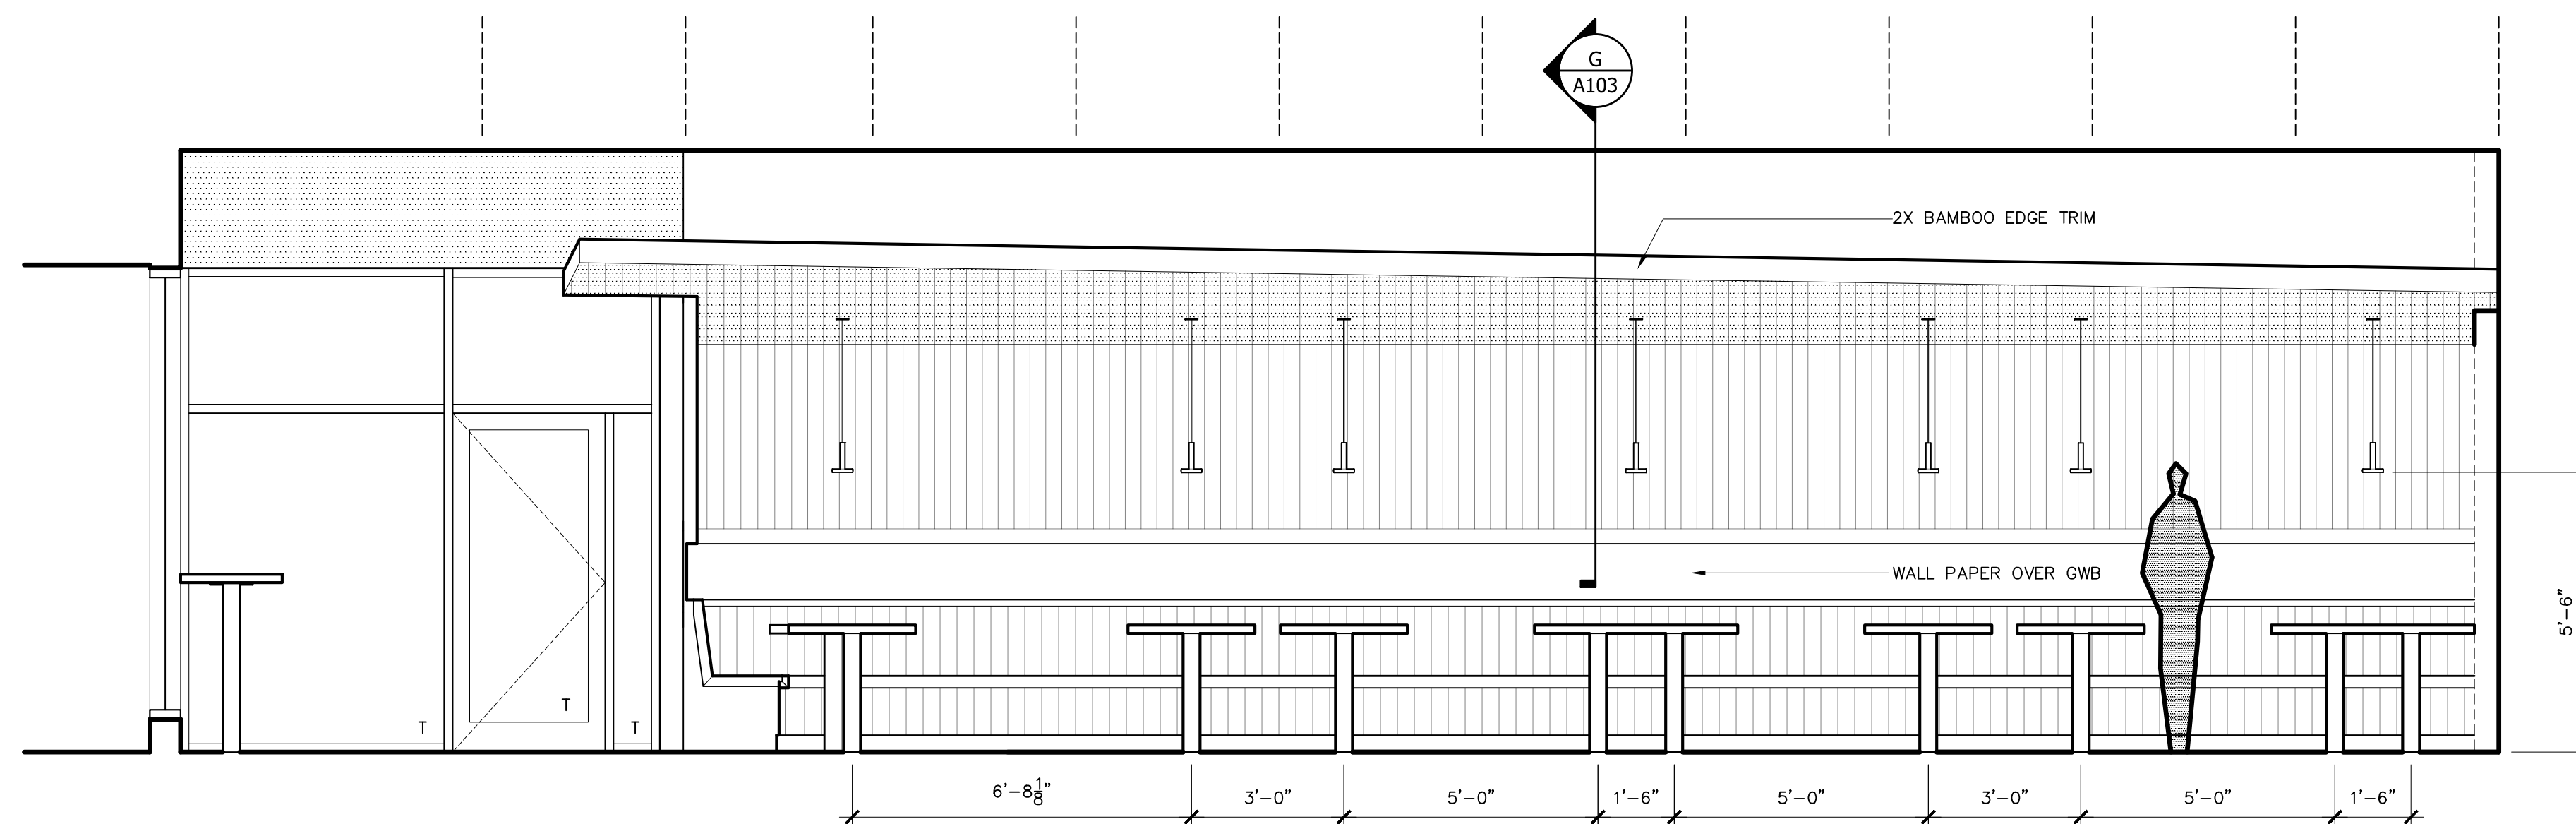

6 NORTH-SOUTH INTERIOR ELEVATION FACING EAST
SCALE: 3/8" = 1'-0" = 1'-0"

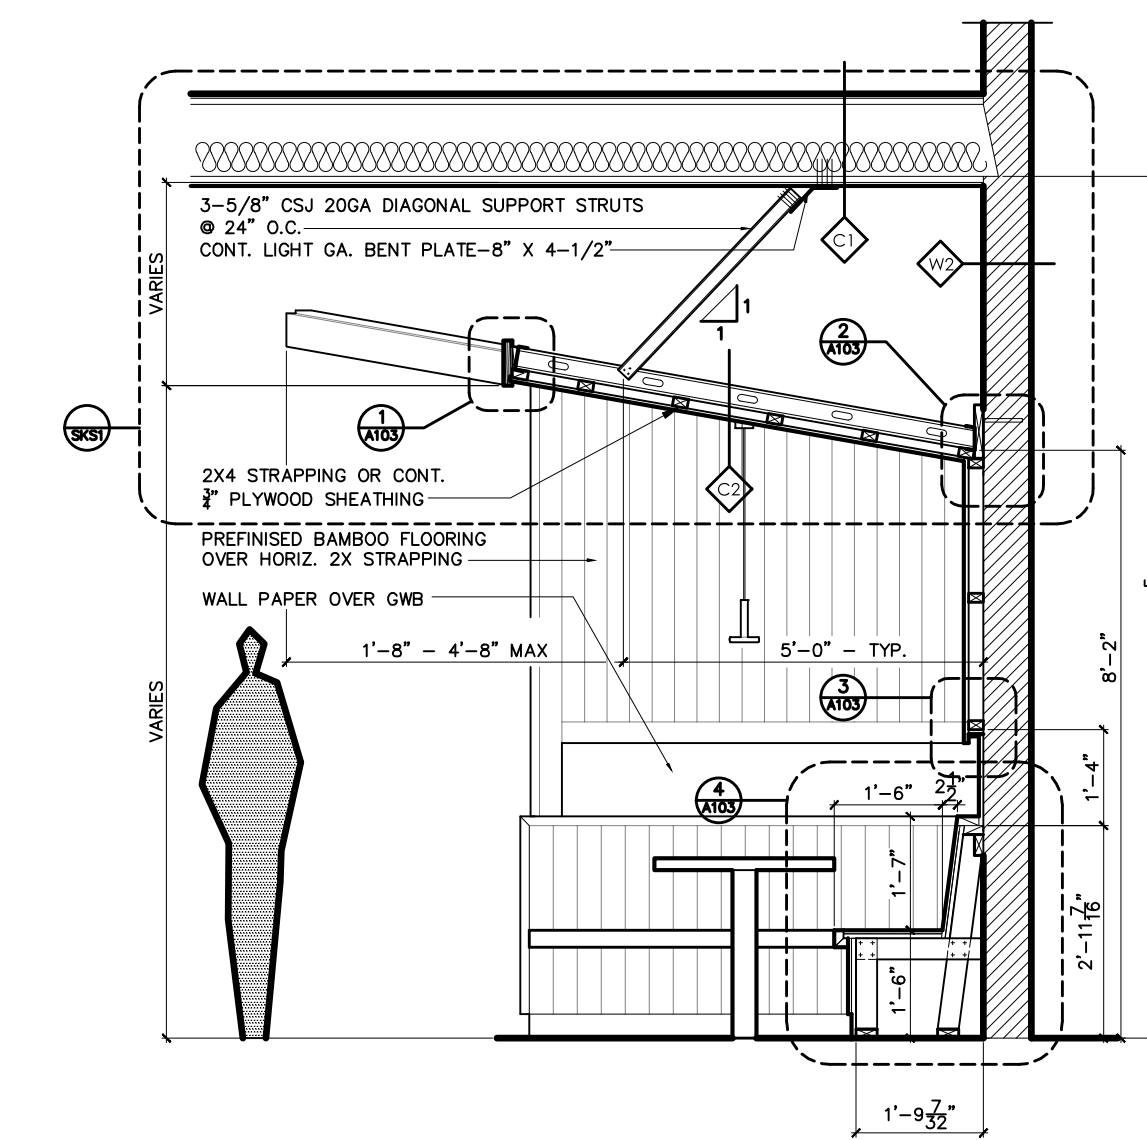

8 SECTION THROUGH BUILT-IN BENCH & HANGING CLG.
SCALE: 1/2" = 1'-0" = 1'-0"