


**658 Congress Street**  
 Congress Street, Portland, Maine 04101

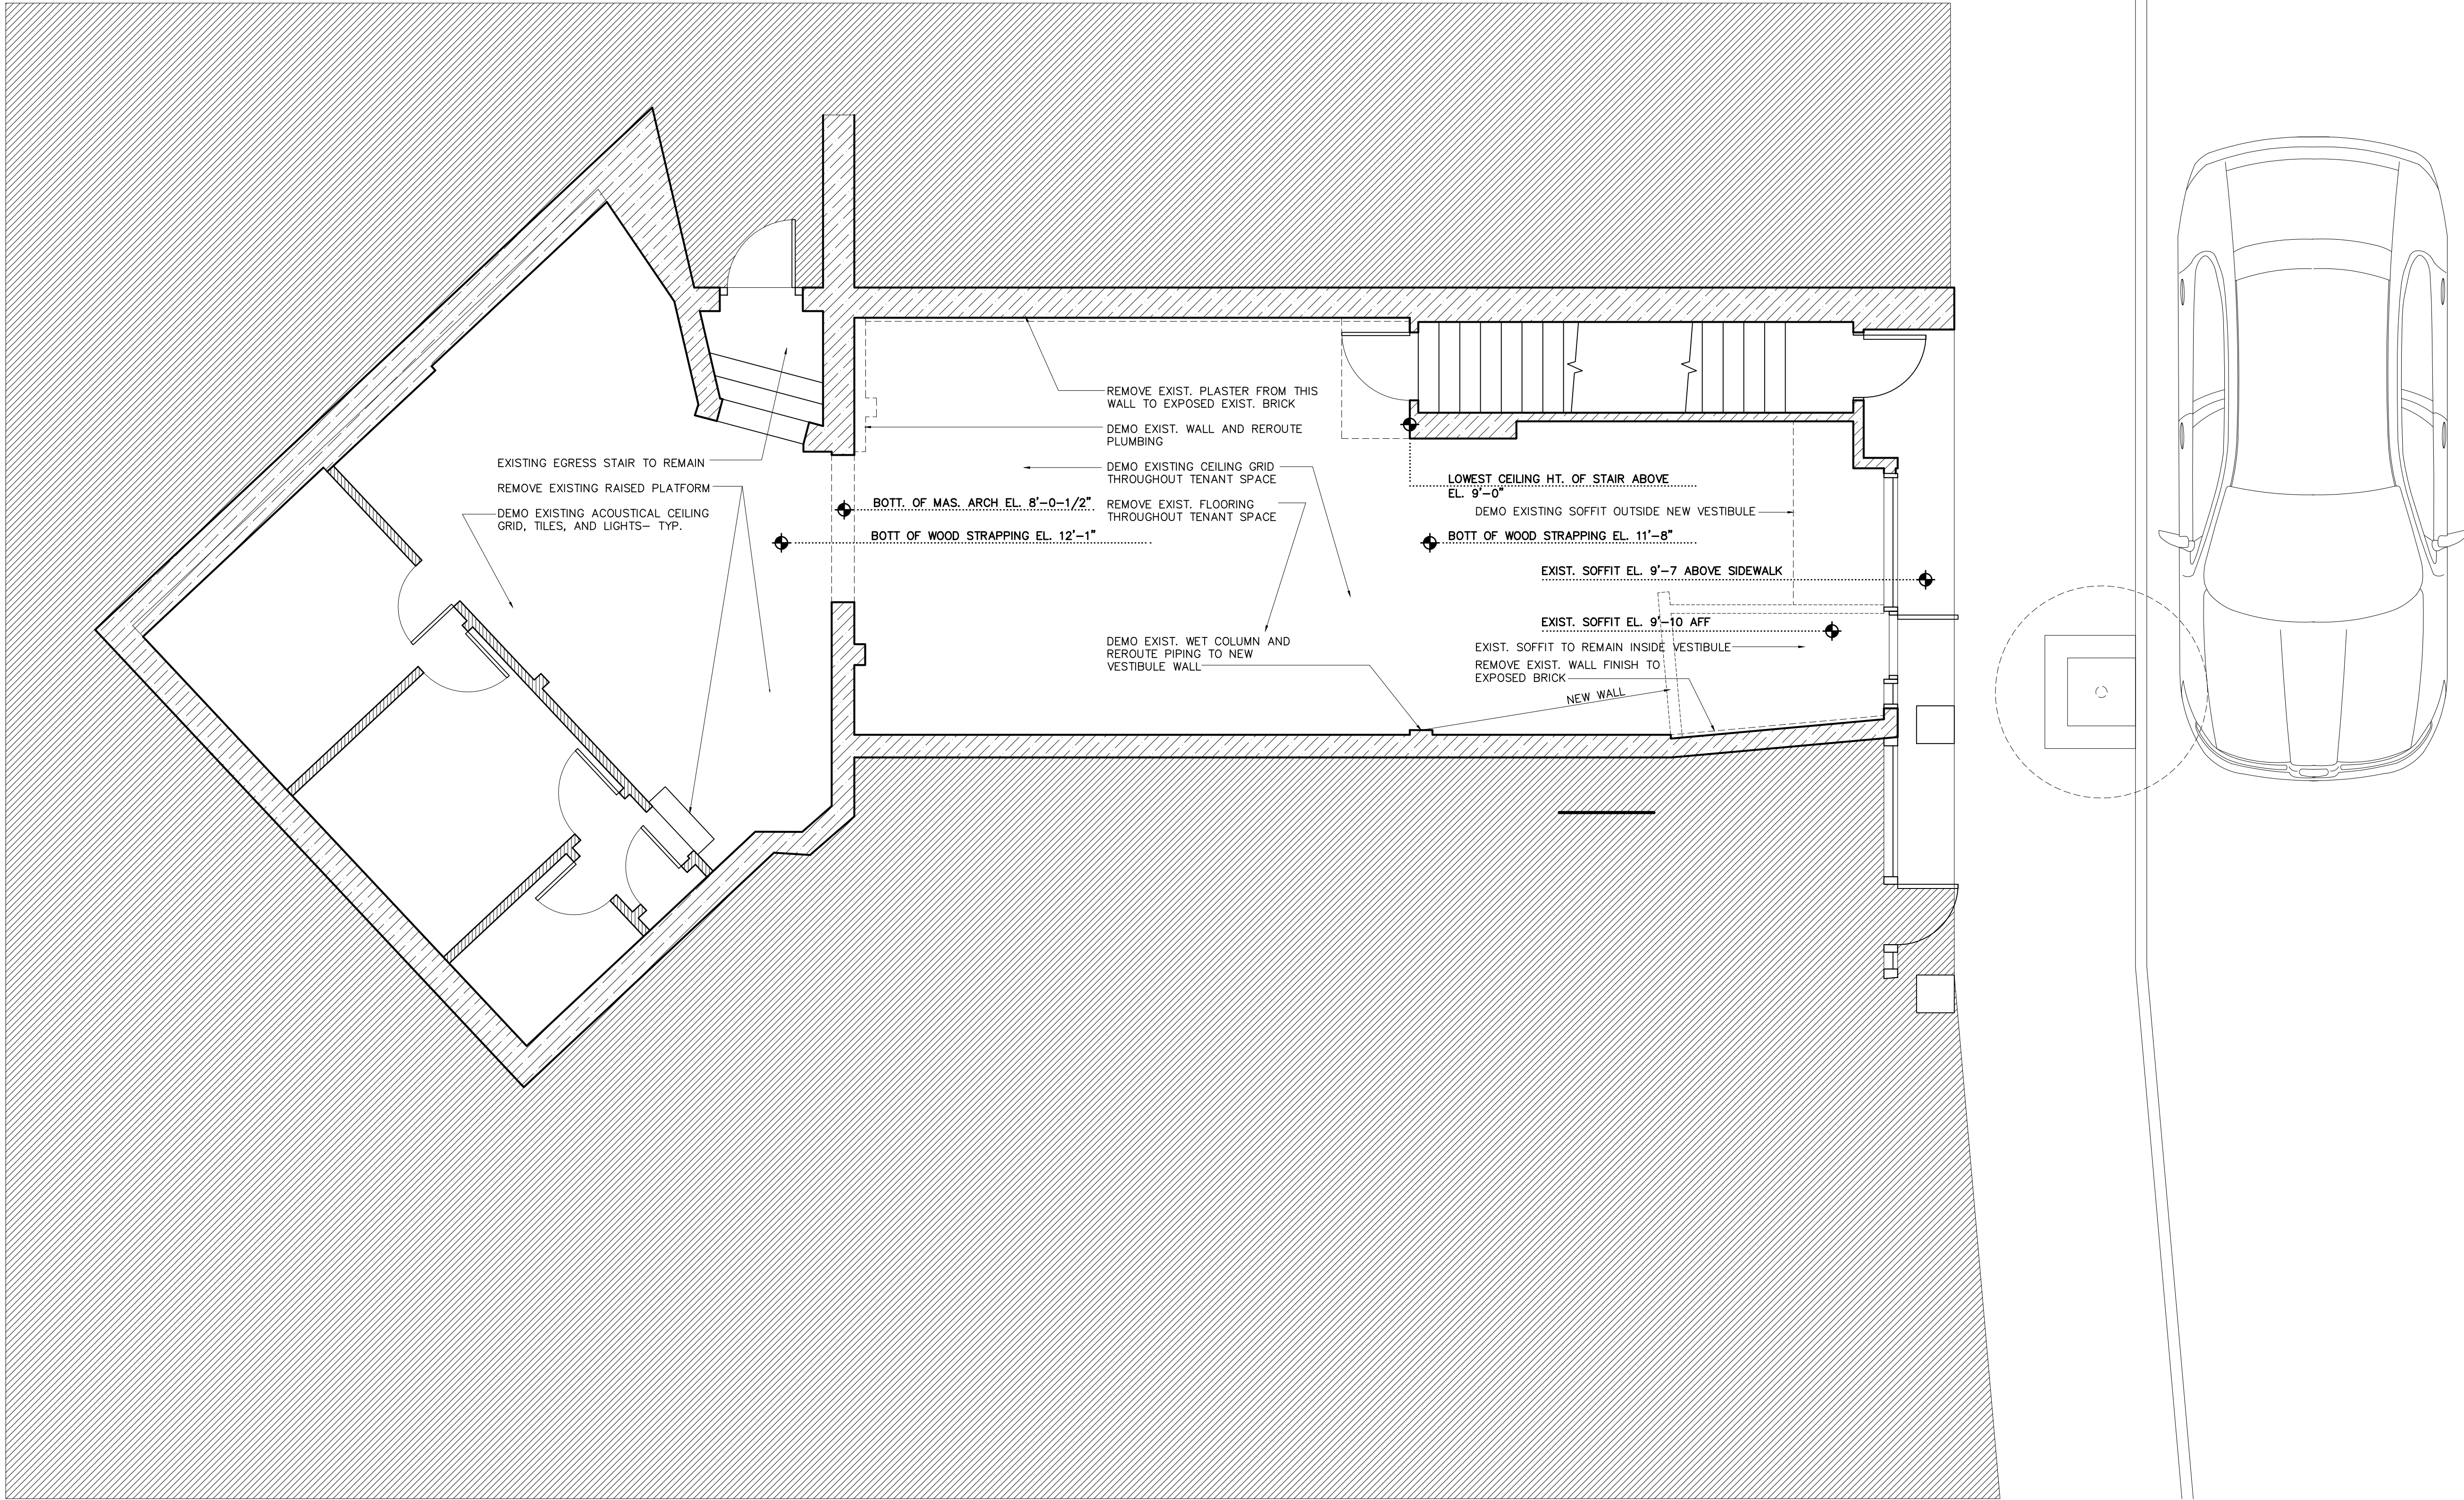


**1 DEMOLITION PLAN**  
 SCALE: 1/4" = 1'-0" = 1'-0"

JULY 28, 2017

► DEMOLITION PLAN

△ OCTOBER 5, 2017  
 PERMIT REVISIONS

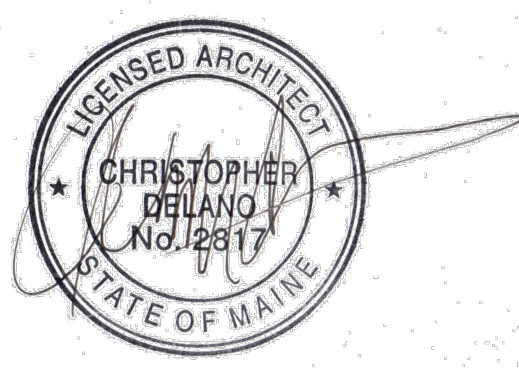

**D-101**