


**PARTIAL FOUNDATION AND FIRST FLOOR FRAMING PLAN**

1/4" = 1'-0"

**NOTES:**

1. SEE GENERAL NOTES ON DWG S1.
2. "E" INDICATES: EXISTING CONDITIONS, OR MEMBERS.
3. "TYP." INDICATES: TYPICAL (ALSO SEE GENERAL NOTE #5).
4. "V.I.F." INDICATES: G.C. SHALL "VERIFY IN FIELD" EXISTING DIMENSIONS, ELEVATIONS, OR CONDITIONS INDICATED AND REPORT ANY DISCREPANCIES TO THE ENGINEER.
5. "U.O.N." INDICATES: UNLESS OTHERWISE NOTED.
6. "S.S." INDICATES: STAINLESS STEEL.
7. "F.O.B." INDICATES: FACE OF BRICK

**L & L STRUCTURAL ENGINEERING SERVICES, INC.**  
 SIX O. STREET  
 SOUTH PORTLAND, MAINE 04106  
 PHONE: (207) 767-4830  
 FAX: (207) 799-5432  
 EMAIL: JLEASURE@L-ENG.COM

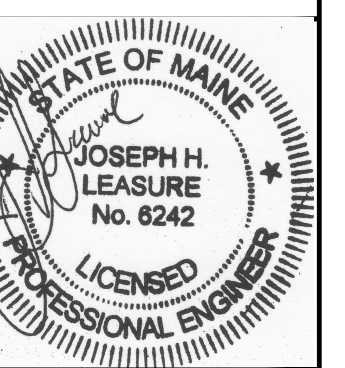

rev.	date	description	designed by: JHL	checked by: JHL	date: 07/09/2017	plot date: 09/21/2017	project #: 2017-124
A	07/26/17	PRICING & PERMIT ONLY	JHL	JHL			
0	08/09/17	FOR CONSTRUCTION	JHL	JHL			
1	09/06/17	CANT. BLOCKING ADDED	JHL	JHL			
2	09/21/17	GENERAL REVISIONS	JHL	JHL			

**BUILDING LOCATED AT**  
 658 CONGRESS STREET  
 PORTLAND, MAINE  
 STRUCTURAL RENOVATIONS  
 PARTIAL FOUNDATION AND FIRST FLOOR FRAMING PLAN

**S1.0**

THESE DRAWINGS HAVE BEEN DEVELOPED BY L&L STRUCTURAL ENGINEERING SERVICES, INC. FOR THE TITLED SET ONLY. THE DRAWINGS ARE THE SOLE PROPERTY OF L&L ENGINEERING SERVICES, INC. AND THEY SHALL NOT BE USED, LENT, COPIED OR ALTERED WITHOUT THE WRITTEN CONSENT OF L&L STRUCTURAL ENGINEERING SERVICES, INC.