


PARTIAL SECOND FLOOR FRAMING PLAN

1/4" = 1'-0"

- NOTES:
1. SEE GENERAL NOTES ON DWG S1.
 2. "E" INDICATES: EXISTING CONDITIONS, OR MEMBERS.
 3. "TYP." INDICATES: TYPICAL (ALSO SEE GENERAL NOTE #5).
 4. "V.I.F." INDICATES: G.C. SHALL "VERIFY IN FIELD" EXISTING DIMENSIONS, ELEVATIONS, OR CONDITIONS INDICATED AND REPORT ANY DISCREPANCIES TO THE ENGINEER.
 5. "U.O.N." INDICATES: UNLESS OTHERWISE NOTED.
 6. "S.S." INDICATES: STAINLESS STEEL.
 7. "F.O.B." INDICATES: FACE OF BRICK

T/SECOND FLOOR SUB-FLOOR
ELEV. = 113'-2 1/2" (V.I.F.)

**L & L STRUCTURAL
ENGINEERING SERVICES, INC.**
SIX Q STREET
SOUTH PORTLAND, MAINE 04106
PHONE: (207) 767-4830
FAX: (207) 799-5432
EMAIL: JLEASURE@L-ENG.COM

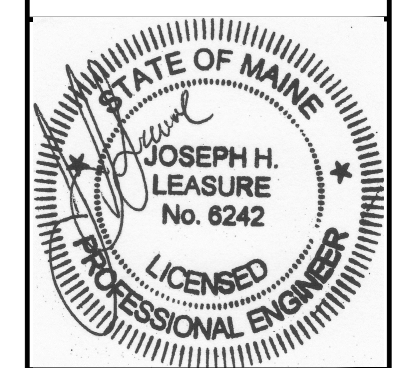

rev.	date	description	designed by	checked by	scale	date	plot date	project #
A	07/26/17	PRICING & PERMIT ONLY	JHL	JHL				
0	08/09/17	FOR CONSTRUCTION	JHL	JHL				
1	09/06/17	CANT. BLOCKING ADDED	JHL	JHL				
2	09/21/17	GENERAL REVISIONS	JHL	JHL				

BUILDING LOCATED AT
658 CONGRESS STREET
PORTLAND, MAINE
STRUCTURAL RENOVATIONS
PARTIAL SECOND FLOOR FRAMING PLAN

S1.1

THESE DRAWINGS HAVE BEEN DEVELOPED BY L&L STRUCTURAL ENGINEERING SERVICES, INC. FOR THE TITLED SET ONLY. THE DRAWINGS ARE THE SOLE PROPERTY OF L&L ENGINEERING SERVICES, INC. AND THEY SHALL NOT BE USED, LENT, COPIED OR ALTERED WITHOUT THE WRITTEN CONSENT OF L&L STRUCTURAL ENGINEERING SERVICES, INC.