

NOTE: G.C. SHALL CONFIRM THE 4TH FLOOR FRAMING (ABOVE THE 3RD FLOOR) AND ROOF FRAMING (ABOVE THE 4TH FLOOR) IS SIMILAR TO THE 3RD FLOOR FRAMING, SPECIFICALLY THE ORIENTATION OF THE EXISTING FLOOR/ROOF JOISTS. G.C. SHALL CONFIRM 3RD AND 4TH FLOOR BEARING WALLS INDICATED ARE BEARING WALLS AND THE EXISTING BEARING WALLS ARE ALIGNED WITH THE EXISTING 2ND FLOOR BEARING WALLS SHOWN (TYP.)


PARTIAL THIRD FLOOR FRAMING PLAN

1/4" = 1'-0"

NOTES:

1. SEE GENERAL NOTES ON DWG S1.
2. "E" INDICATES: EXISTING CONDITIONS, OR MEMBERS.
3. "TYP." INDICATES: TYPICAL (ALSO SEE GENERAL NOTE #5).
4. "V.I.F." INDICATES: G.C. SHALL "VERIFY IN FIELD" EXISTING DIMENSIONS, ELEVATIONS, OR CONDITIONS INDICATED AND REPORT ANY DISCREPANCIES TO THE ENGINEER.
5. "U.O.N." INDICATES: UNLESS OTHERWISE NOTED.
6. "S.S." INDICATES: STAINLESS STEEL.
7. "F.O.B." INDICATES: FACE OF BRICK

L & L STRUCTURAL ENGINEERING SERVICES, INC.
 SIX O. STREET
 SOUTH PORTLAND, MAINE 04106
 PHONE: (207) 767-4830
 FAX: (207) 799-5432
 EMAIL: JLEASURE@LL-ENG.COM

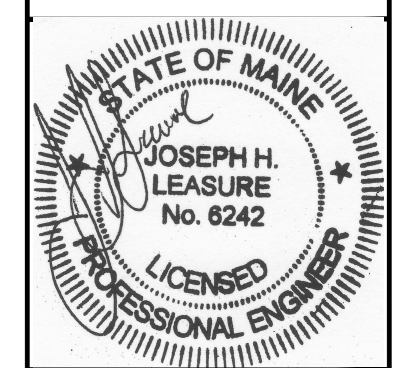

rev.	date	description	approved
A	07/26/17	PRICING & PERMIT ONLY	JHL
0	08/09/17	FOR CONSTRUCTION	JHL
1	09/06/17	CANT. BLOCKING ADDED	JHL
2	09/21/17	GENERAL REVISIONS	JHL
	09/21/2017		

designed by: JHL
 drawn by: JHL, RW
 checked by: JHL
 scale: AS NOTED
 date: 07/06/2017
 plot date: 09/21/2017
 project #: 2017-124

BUILDING LOCATED AT
 658 CONGRESS STREET
 PORTLAND, MAINE
 STRUCTURAL RENOVATIONS
 PARTIAL THIRD FLOOR FRAMING PLAN

S1.2

THESE DRAWINGS HAVE BEEN DEVELOPED BY L&L STRUCTURAL ENGINEERING SERVICES, INC. FOR THE TITLED SET ONLY. THE DRAWINGS ARE THE SOLE PROPERTY OF L&L STRUCTURAL ENGINEERING SERVICES, INC. AND THEY SHALL NOT BE USED, LEANT, COPIED OR ALTERED WITHOUT THE WRITTEN CONSENT OF L&L STRUCTURAL ENGINEERING SERVICES, INC.