


| REV. | DATE     | STATUS            |
|------|----------|-------------------|
| 0    | 9-21-17  | PERMIT SUBMISSION |
| 1    | 10-25-17 | REVISIONS         |
|      |          |                   |
|      |          |                   |
|      |          |                   |
|      |          |                   |
|      |          |                   |
|      |          |                   |
|      |          |                   |

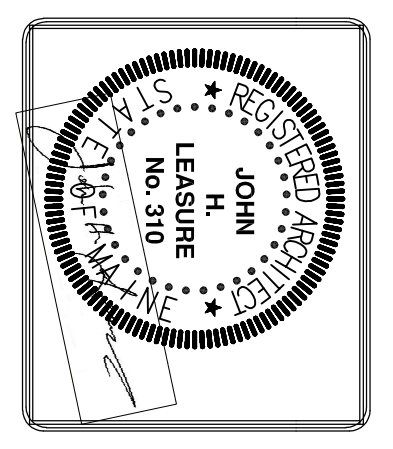

- NOTES:**
1. CONTRACTOR VERIFY ALL DIMENSIONS AND EXISTING STAIRS, WALLS IN THE FIELD.
  2. WALL & CEILING TYPES ON DRAWING AS
  3. GC SHALL COMPLETE ALL STRUCTURAL ELEMENTS INDICATED ON STRUCTURAL DESIGN PLANS BY L&L ENGINEERING.

**PROPOSED STORAGE ROOM**  
658 CONGRESS STREET  
PORTLAND, MAINE  
SECTIONS AND DETAILS

