



CROSS SECTION

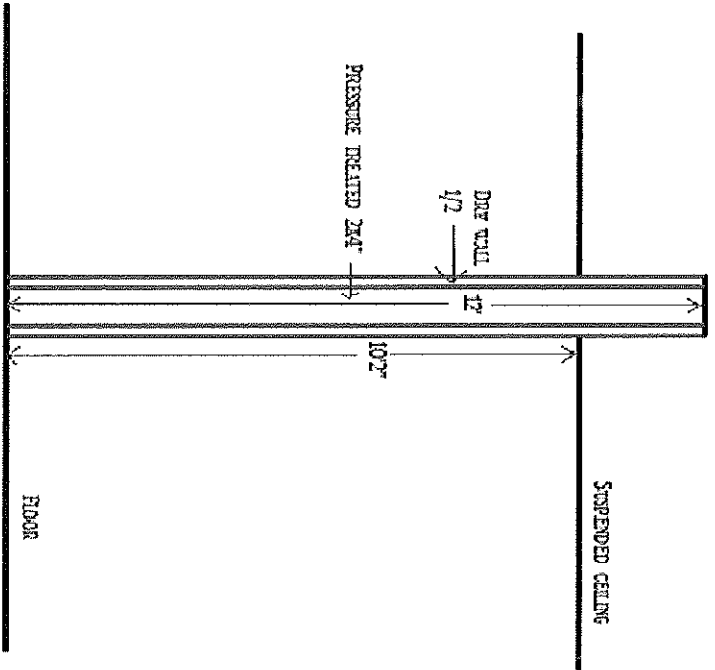

ELEVATION

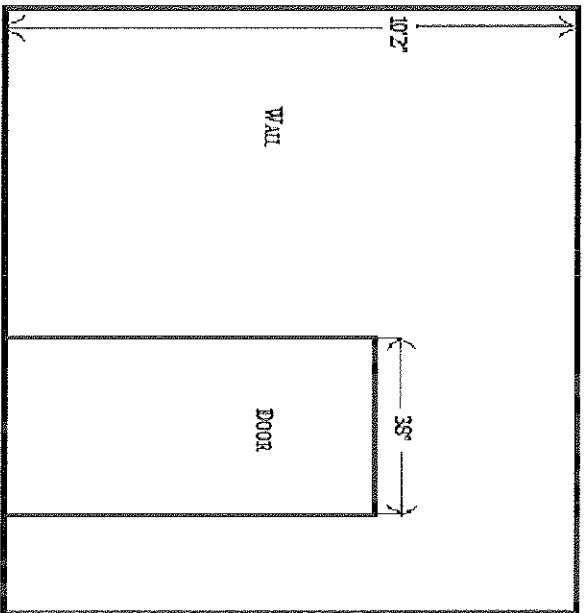

000-0000 CONCRETE SLAB  
PORTLAND FLOOR UNIT