



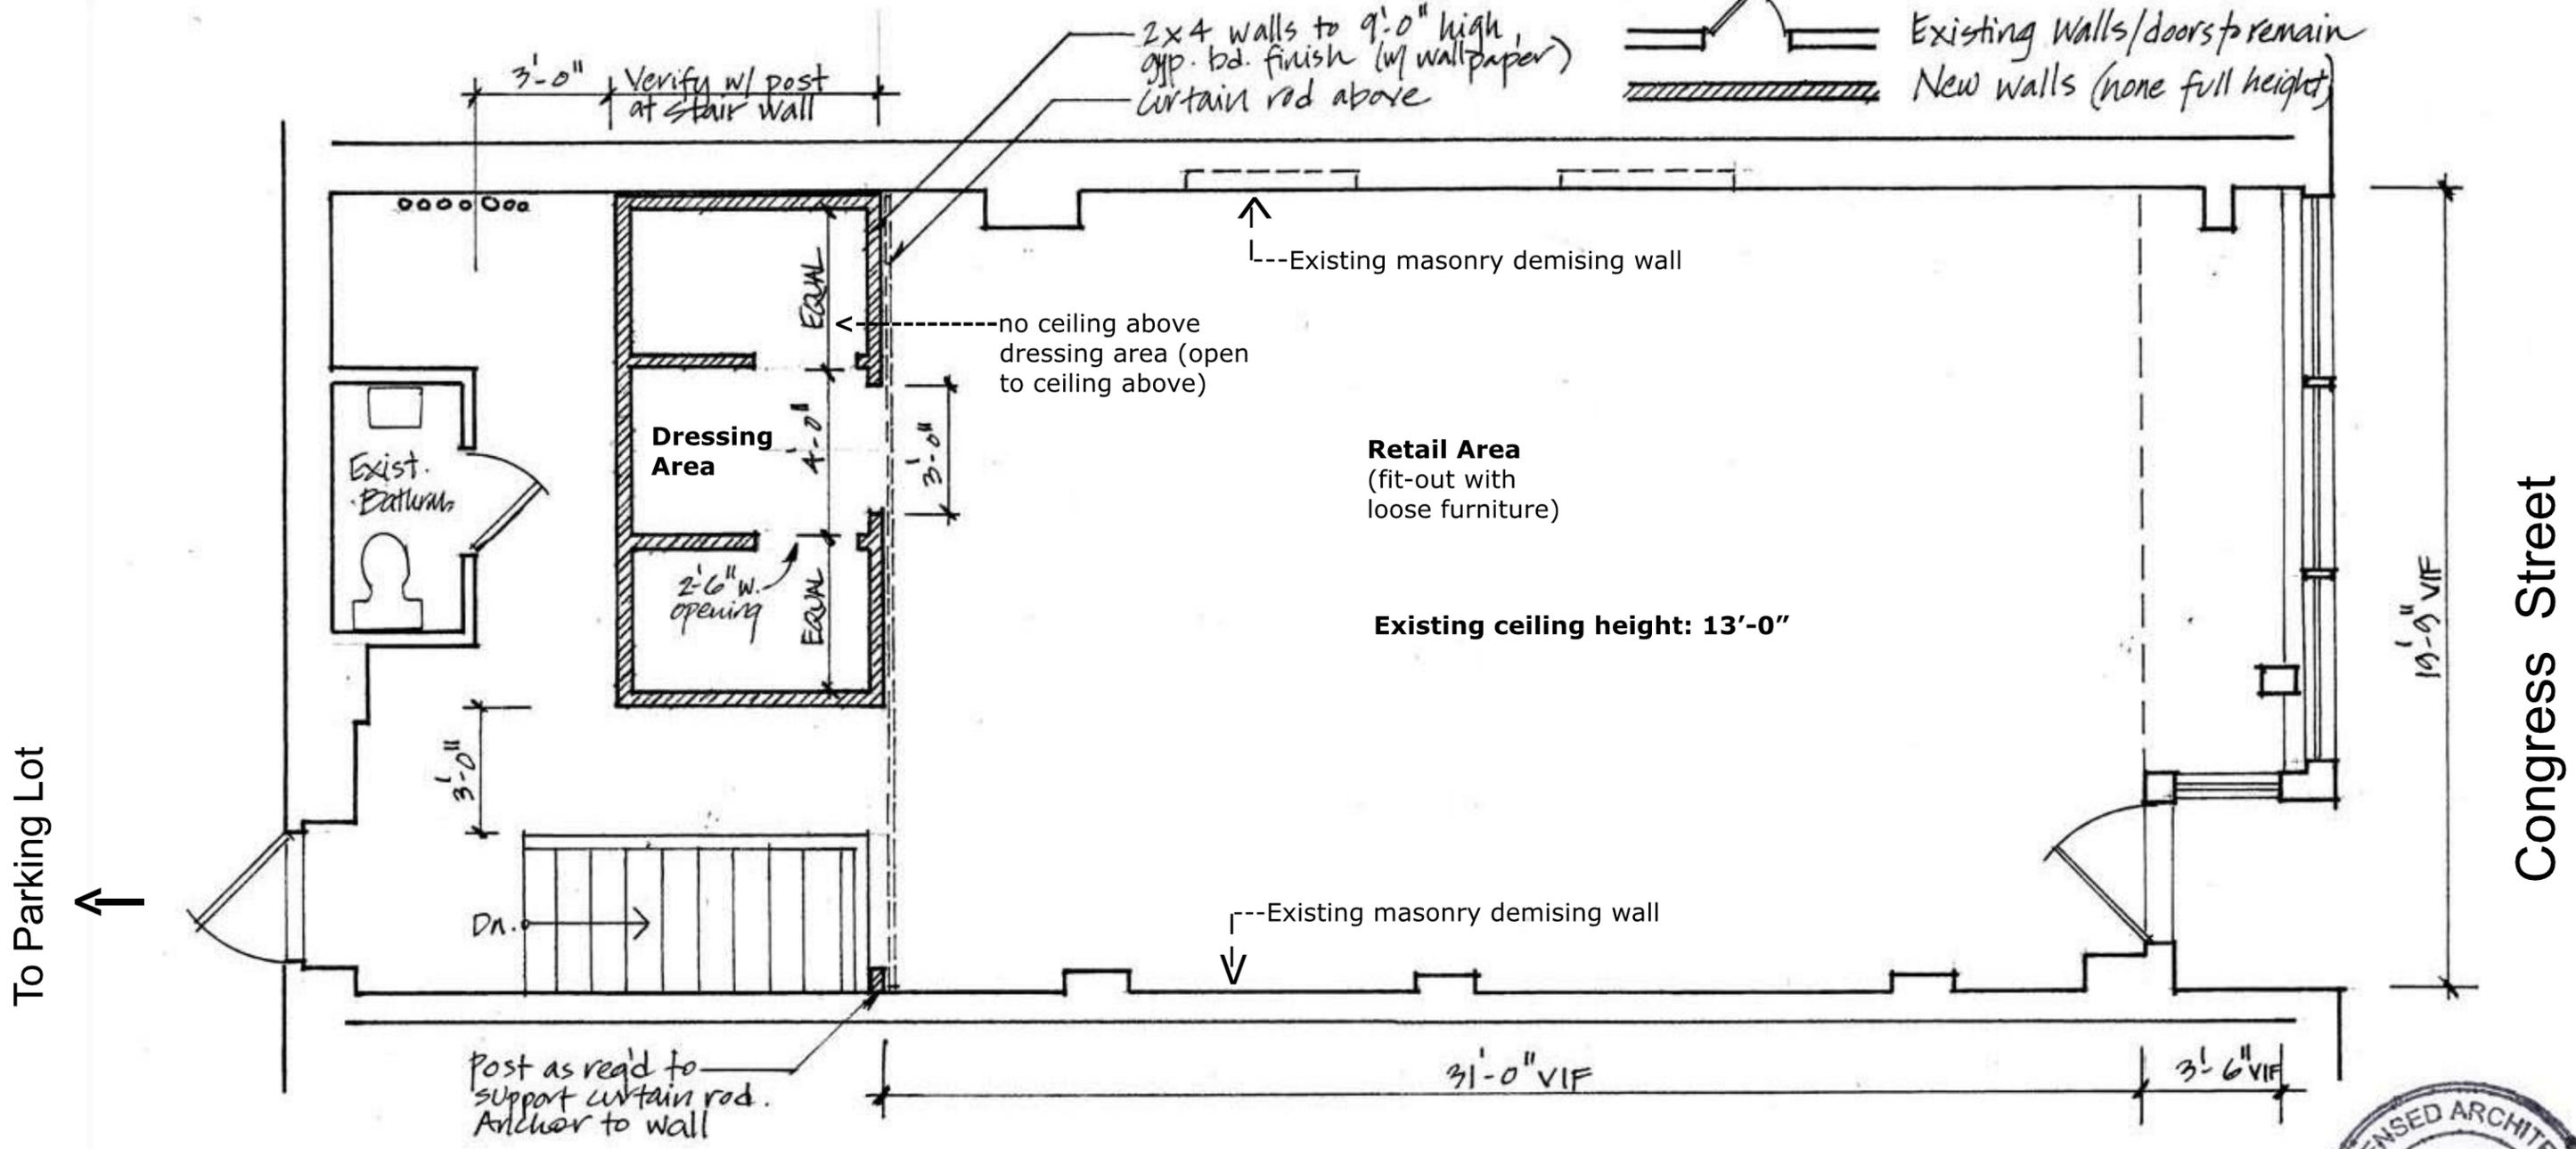

### LEGEND OF SYMBOLS

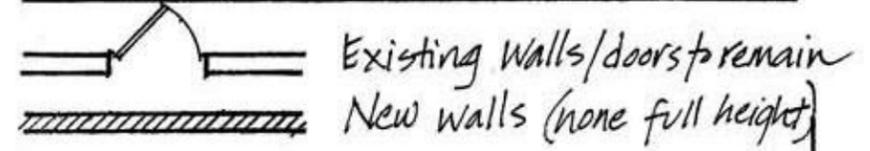

ETAIN 646 CONGRESS ST., PORTLAND ME 1/4" = 1'-0" (@ 11" x 17")



## 646 CONGRESS ST. RETAIL SPACE: PROPOSED PLAN

Building Address: 638 Congress Street, Portland, ME      January 9, 2014

Reiter Architecture & Design / PO Box 275 / Brooklin ME 04616 / 207-359-2300 / laurenjreiter@yahoo.com

# A-2