


Mezzanine Framing



Mezzanine Plan

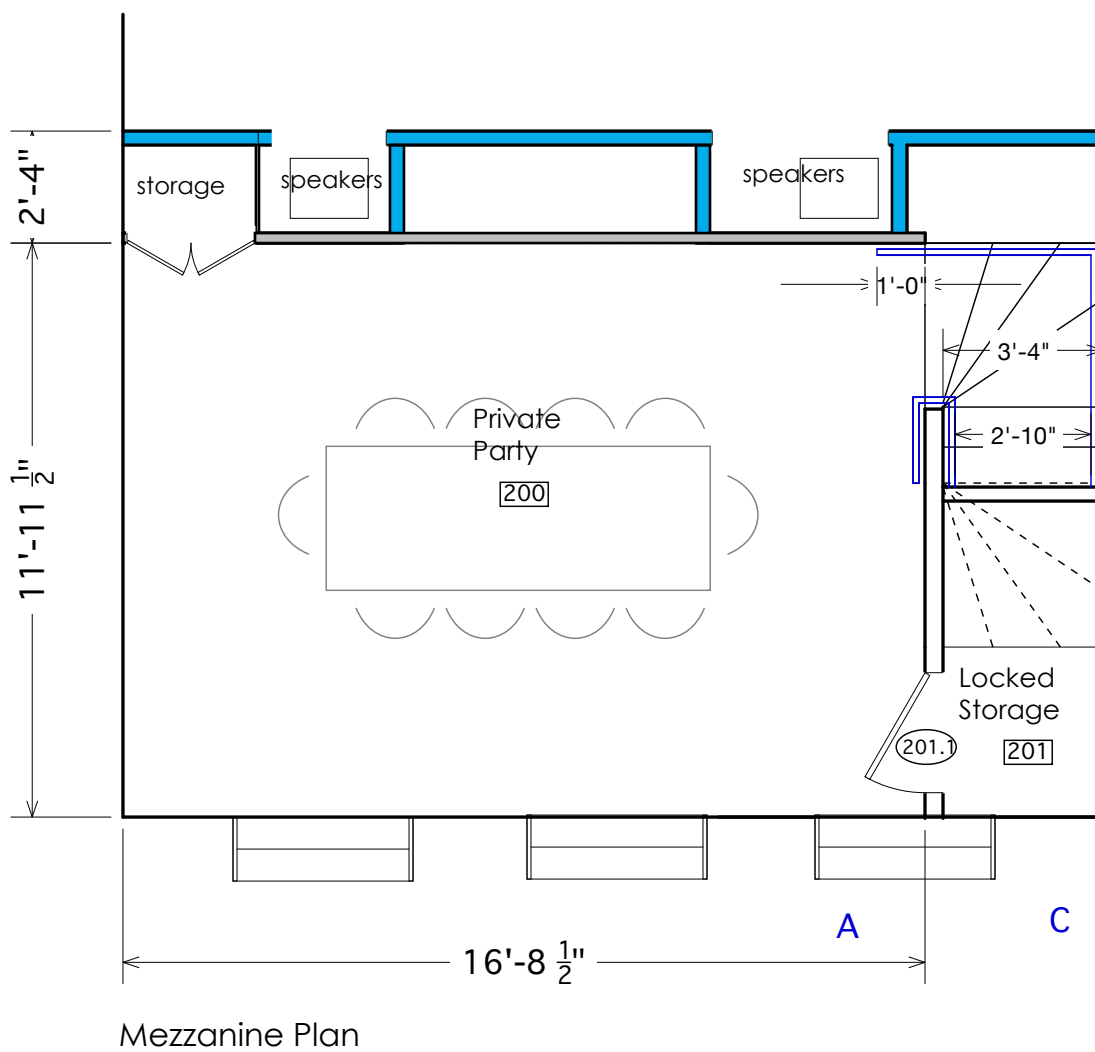

PERMIT SET _
NOT FOR CONSTRUCTION

- KEY
- New Framing
 - Existing Framing

- KEY
- New partition
 - Existing partition
 - - - - - Demo

The Jewel Box
644 Congress St
Portland, Maine

Proposed
Mezzanine Plan
and Framing

A2

scale: 1/4"=1'-0"

2.14.14

Prepared for
Nathaniel Meiklejohn by:
Petra Simmons Design
207.632.2625