



The Jewel Box
644 Congress St
Portland, Maine

Interior Elevations/ Sections	A 3	scale: 1/4"=1'-0"
		2.14.14


Prepared for
Nathaniel Meiklejohn by:
Petra Simmons Design
207.632.2625

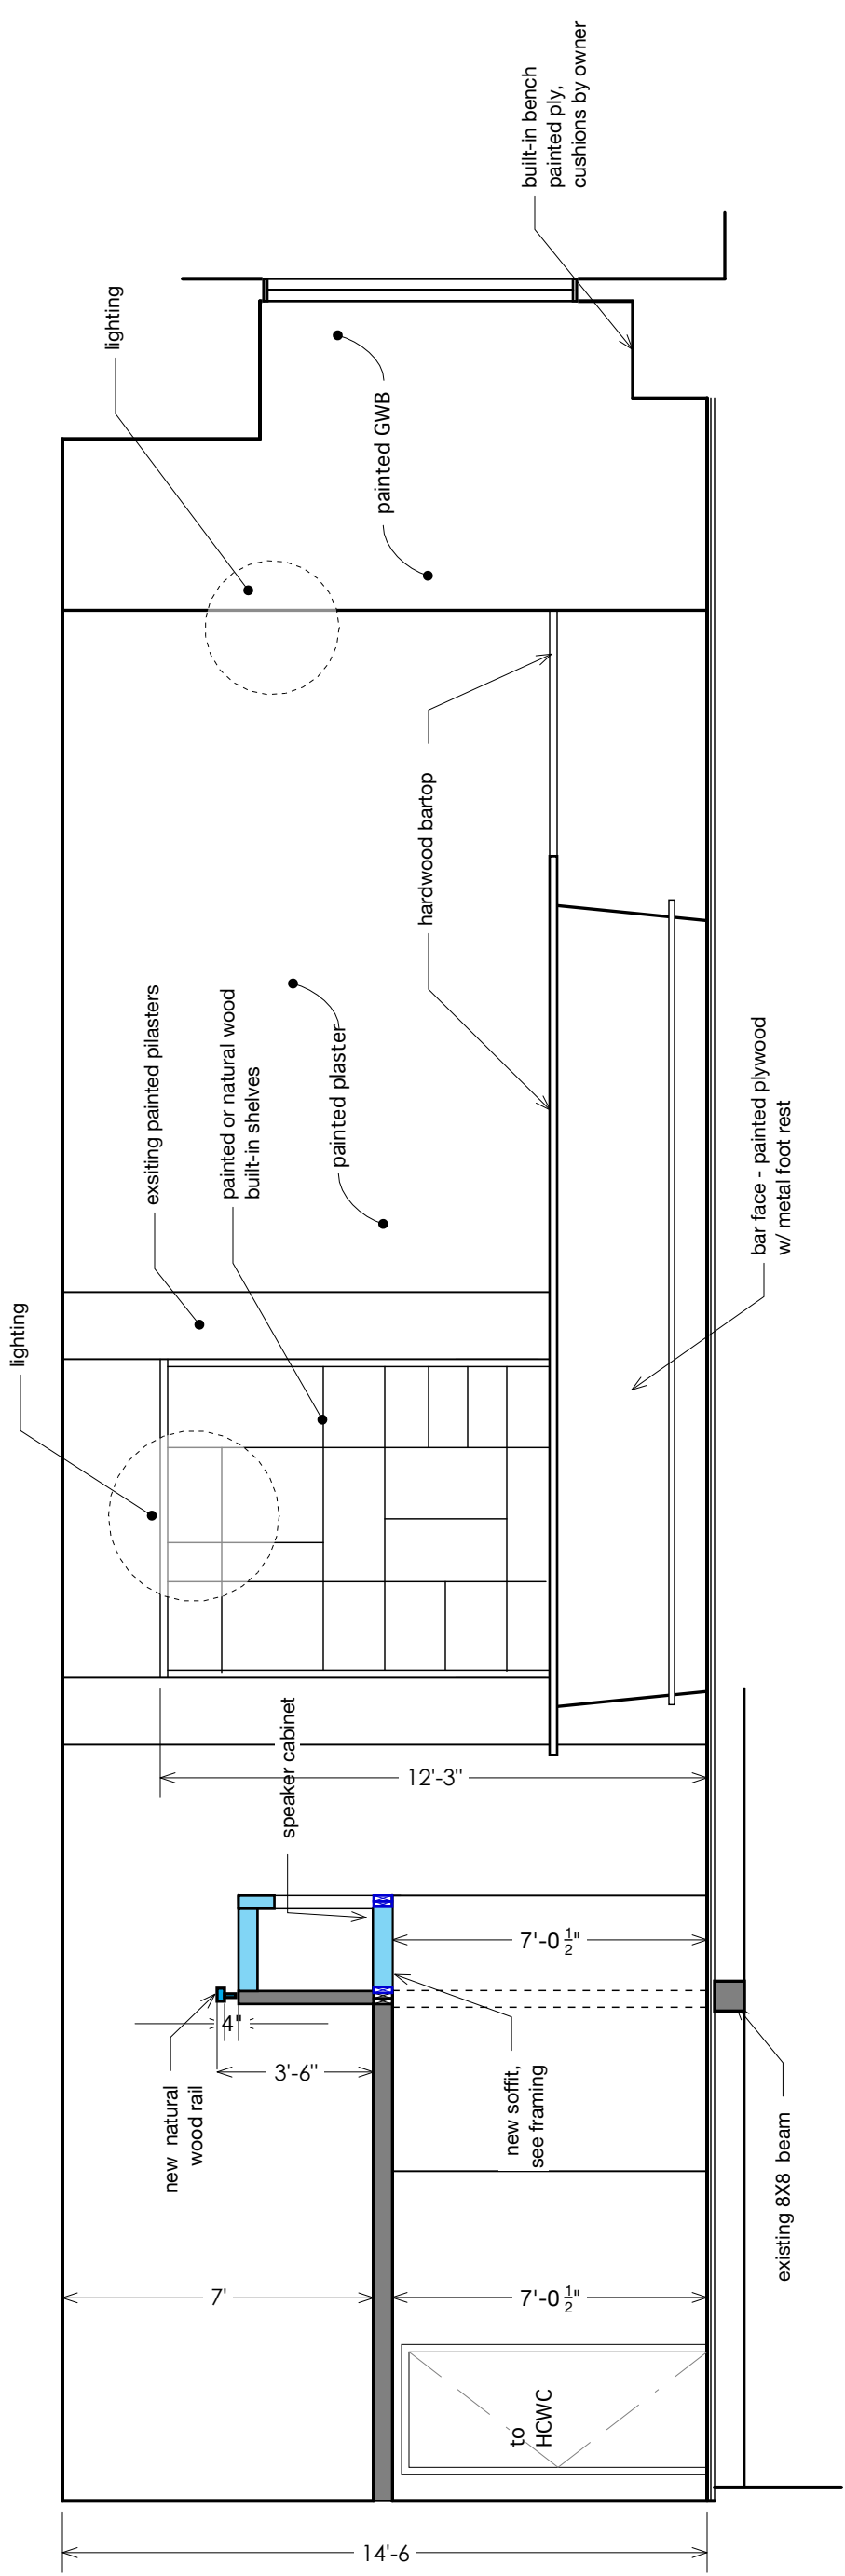

(A)

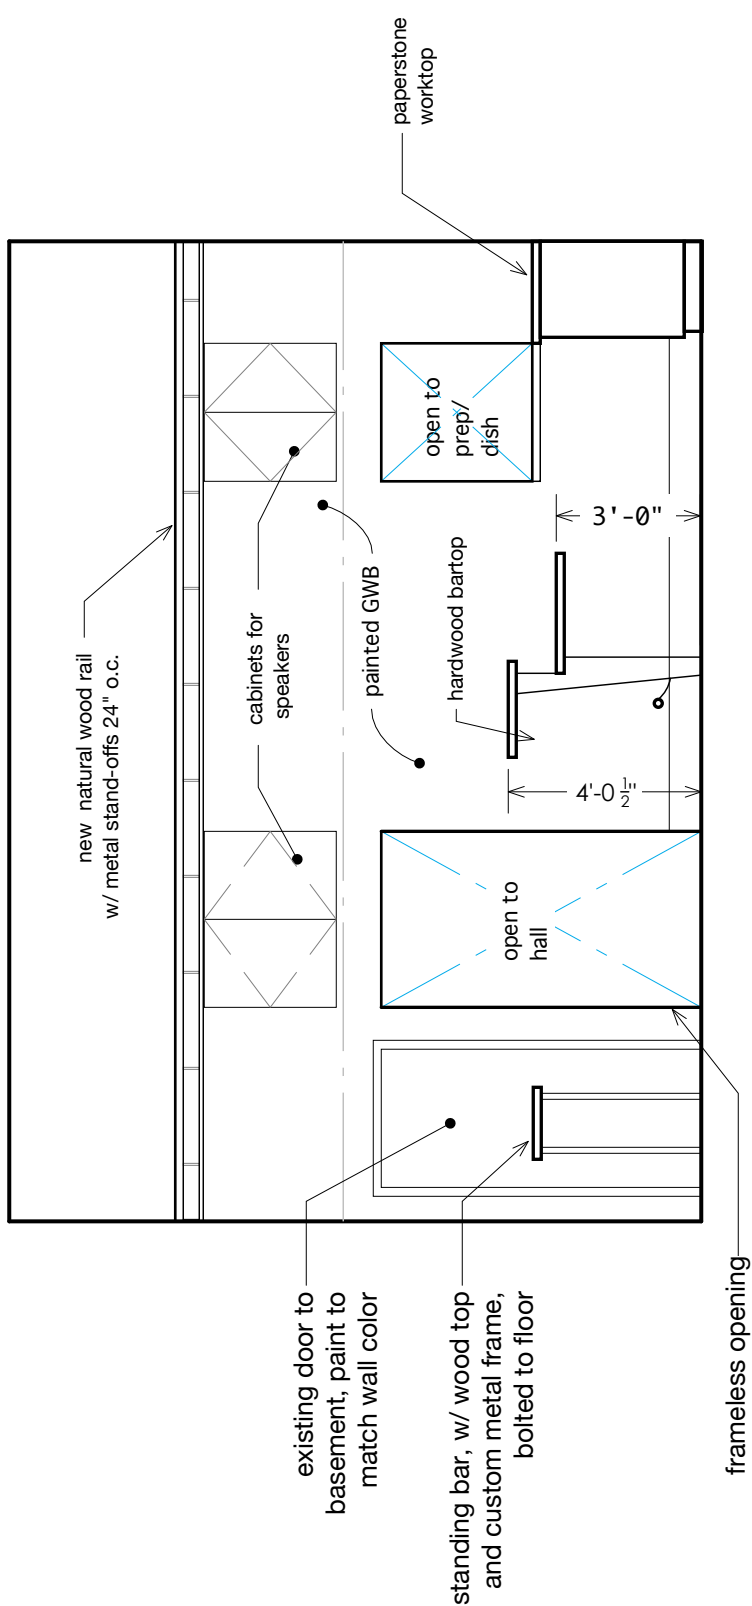

(B)

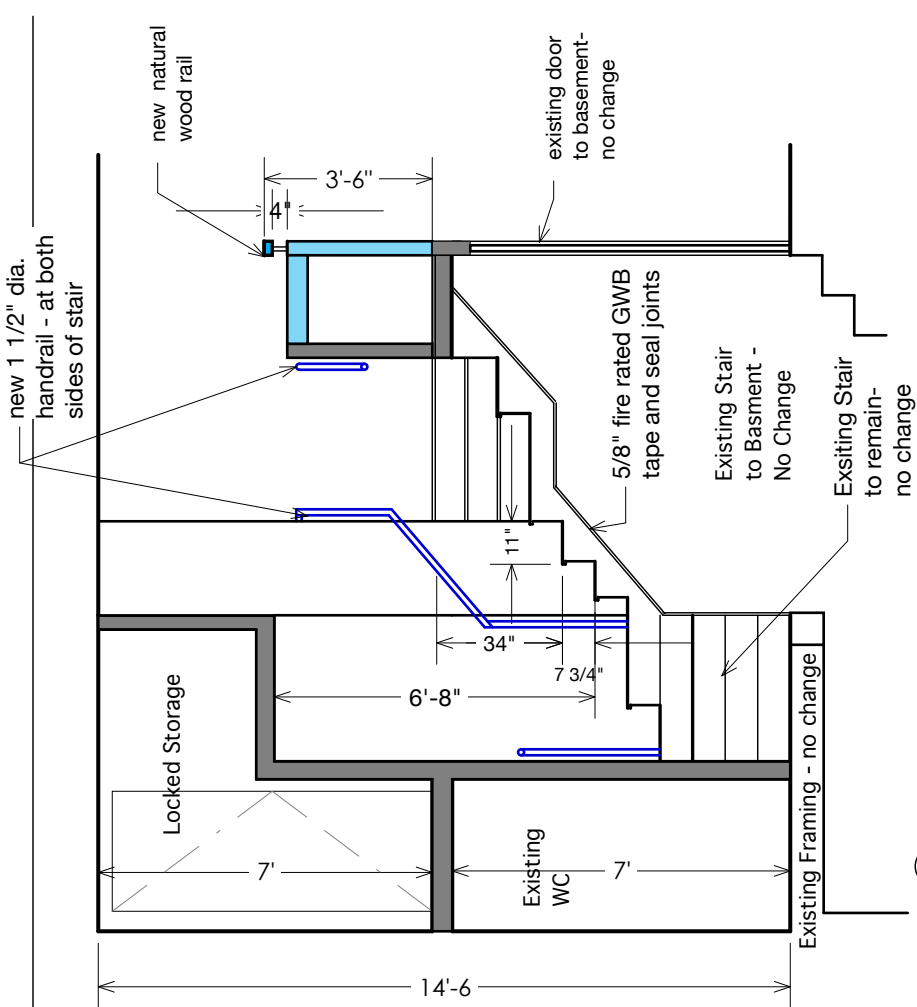

(C)

