



Fire Suppression

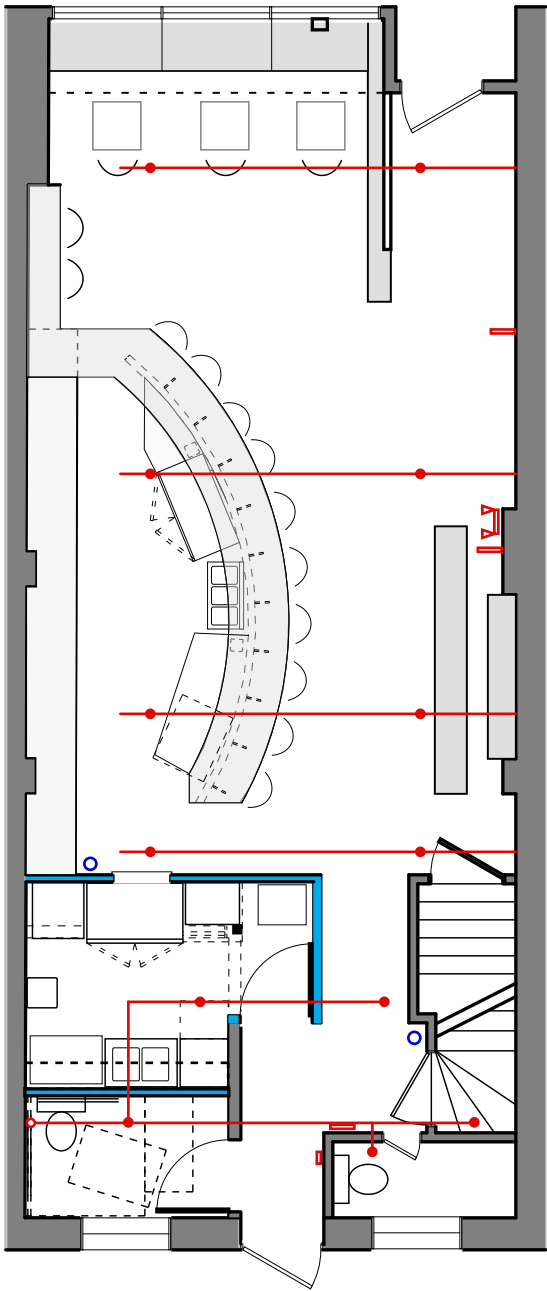


First Floor


Fire Detection

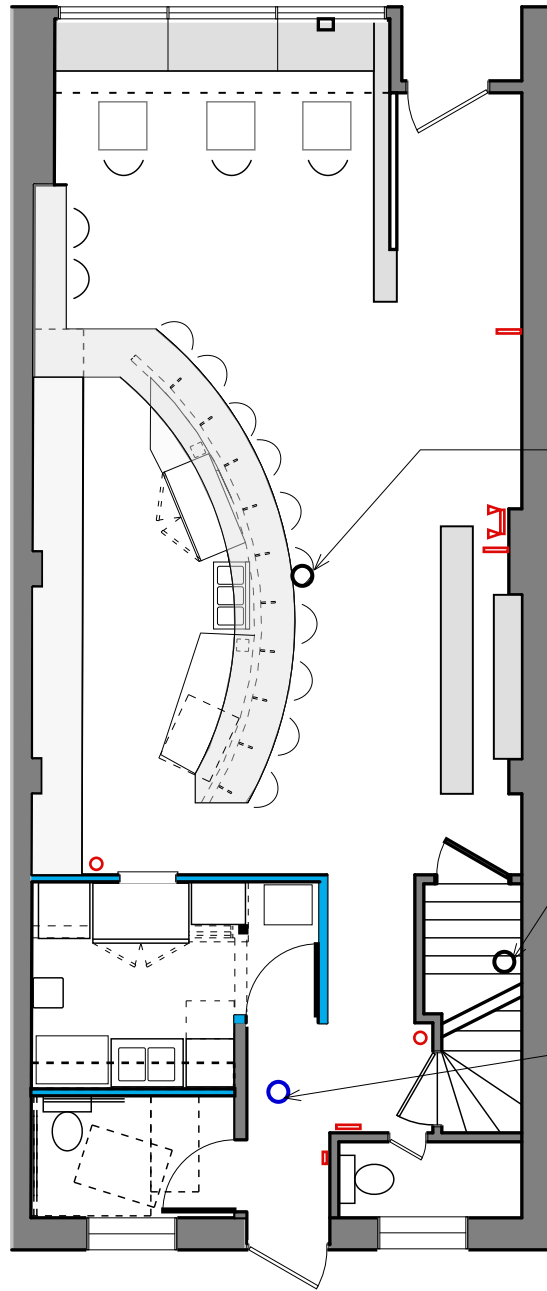

First Floor

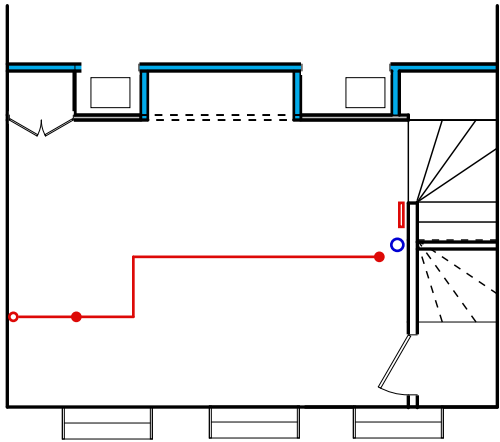

Mezzanine Plan

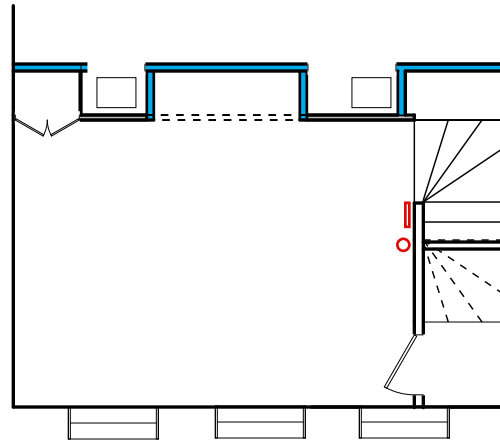

Mezzanine Plan

KEY

- existing sprinkler head
- existing sprinkler pipe riser

NOTE: Existing fully sprinklered basement that does not communicate to any adjacent properties (5'-4" headroom) to be used for access to mechanicals only - NO CHANGE

The Jewel Box

644 Congress St
Portland, Maine

Fire Suppression
and Detection

F2

scale: 1/8" = 1'-0"

1.30.14

Prepared for
Nathaniel Meiklejohn by:
Petra Simmons Design
207.632.2625



PERMIT SET
NOT FOR CONSTRUCTION