


CONGRESS STREET

BIVE RESTAURANT 650 A

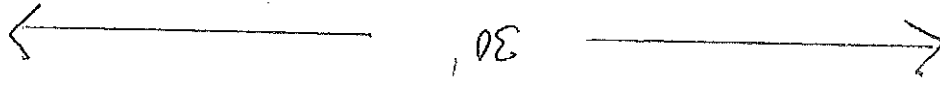

* EVAPORATOR
ASU30RLX
TO BE LOCATED ON THE WALL

* CONDENSER
ASU30RLX TO BE
LOCATED ON BACK OUTSIDE
WALL W/ BRACKETS

BACK PARKING LOT